


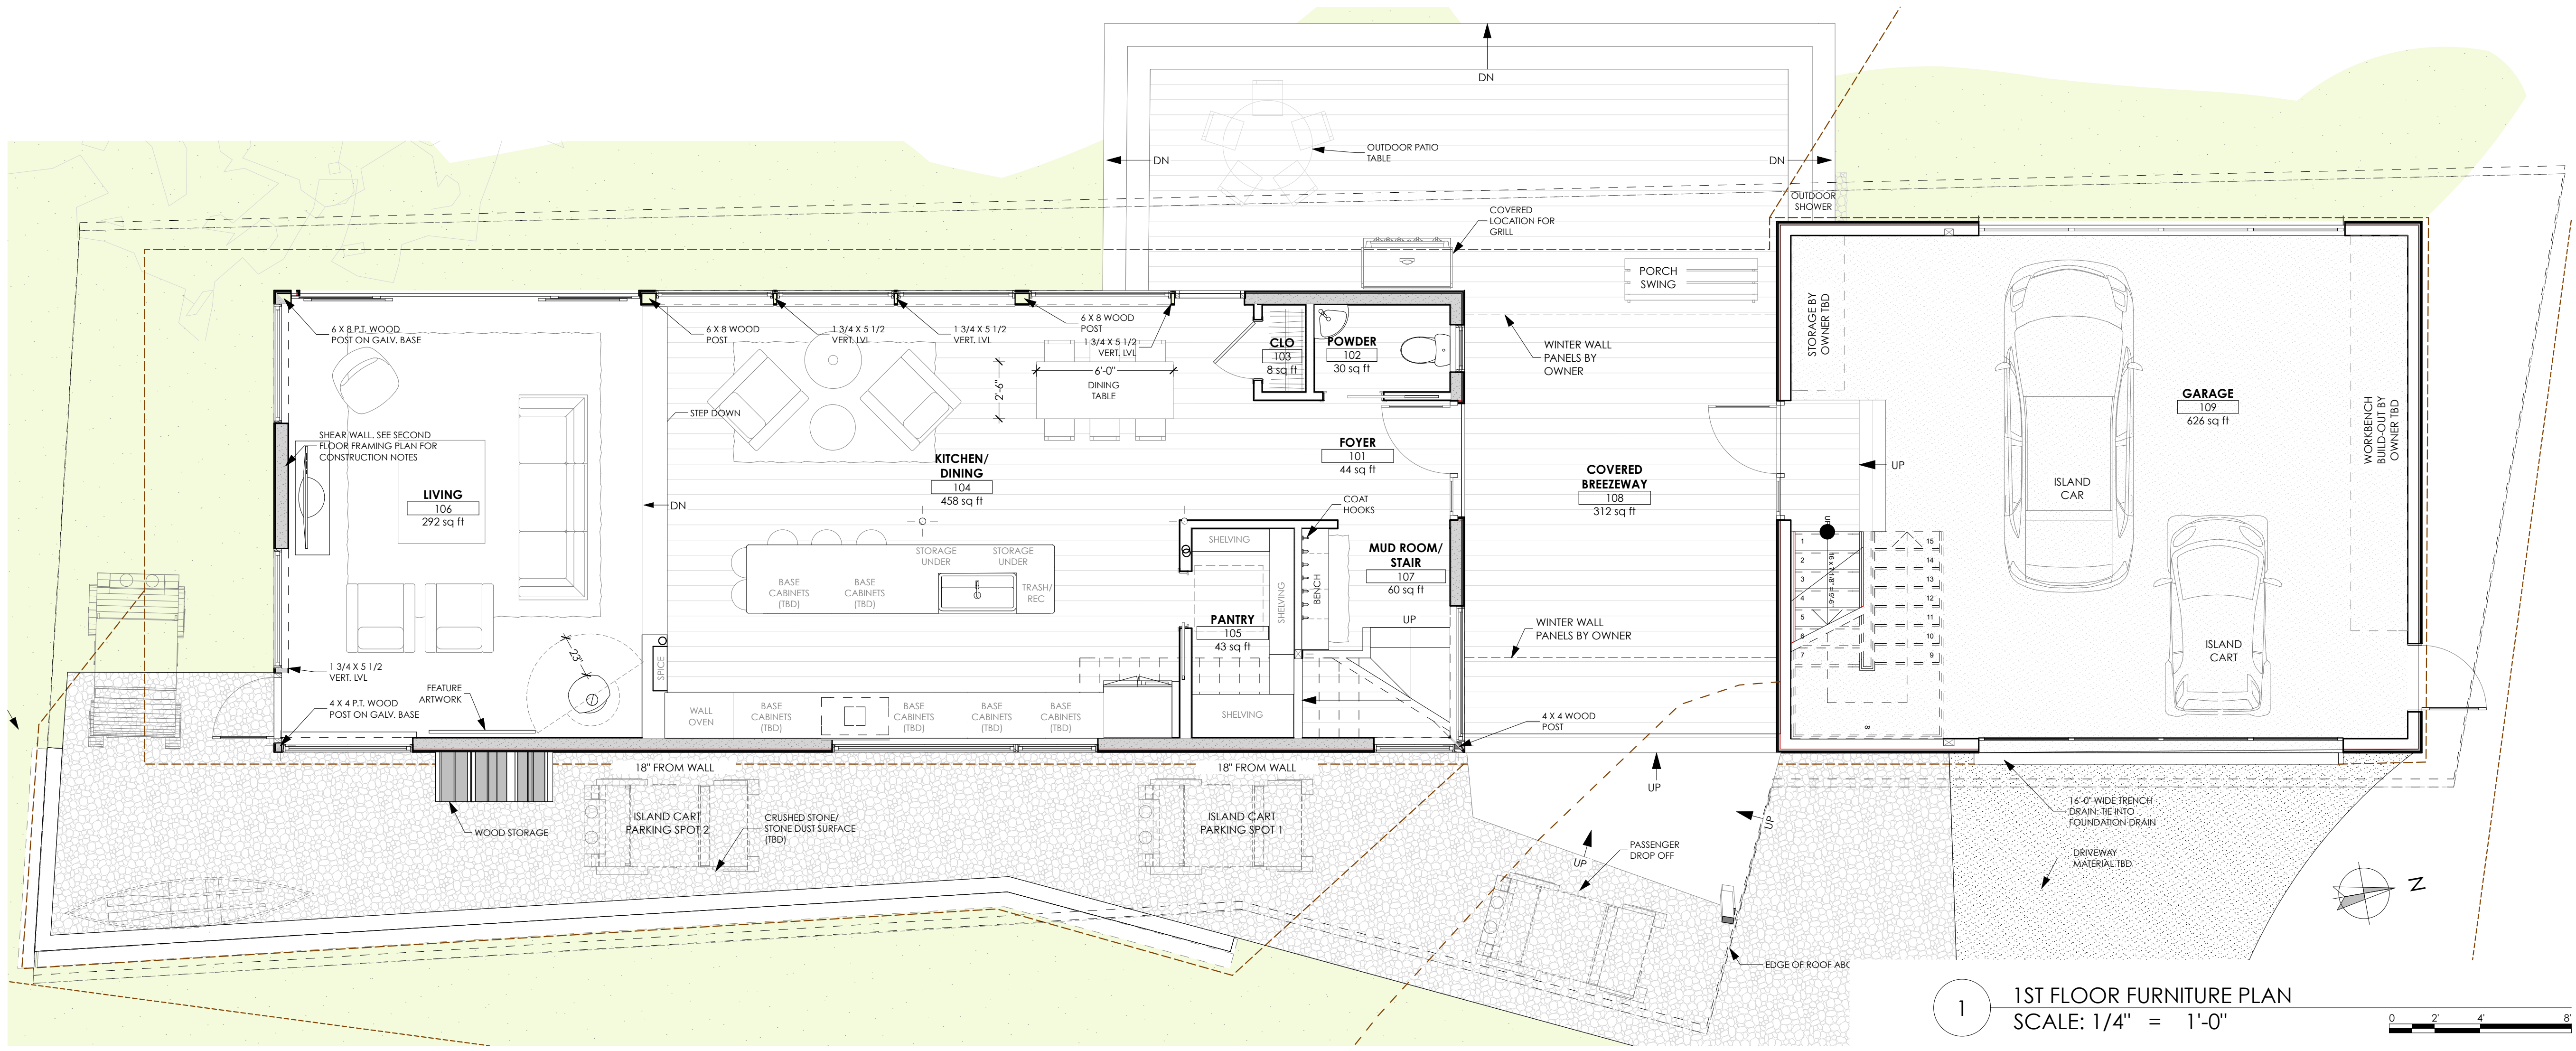

GENERAL FURNITURE PLAN NOTES

1. All Furnishings are by Owner, furniture plans are shown for reference only in order to assist Owner with placement and selection



Floor	Room No.	Room	Description	Qty
1ST FLR			Outdoor Table	1
1ST FLR			Outdoor Grill	1
1ST FLR	104	KITCHEN/ DINING	Bar Stool	5
1ST FLR	104	KITCHEN/ DINING	Round Coffe Table	1
1ST FLR	104	KITCHEN/ DINING	Ottoman	1
1ST FLR	104	KITCHEN/ DINING	Dining Table, Rectangular	1
1ST FLR	104	KITCHEN/ DINING	Sofa Chair	2
1ST FLR	106	LIVING	TV	1
1ST FLR	106	LIVING	Sofa	3
1ST FLR	106	LIVING	Coffee Table	1
1ST FLR	106	LIVING	Chair	1
1ST FLR	106	LIVING	Sofa Chair	2
1ST FLR	107	MUD ROOM/STAIR	Coat Hooks	7
1ST FLR	108	COVERED BREEZEWAY	Porch Swing	1
2ND FLR	201	HALL	Bookshelves, Low	1
2ND FLR	206	MASTER BEDROOM	Chair	2
2ND FLR	206	MASTER BEDROOM	King Bed	1
2ND FLR	208	WOLFGANG'S ROOM	Student Desk and Chair	1
2ND FLR	208	WOLFGANG'S ROOM	Twin Bed	1
2ND FLR	210	AUGUST'S ROOM	Student Desk and Chair	1
2ND FLR	210	AUGUST'S ROOM	Desk	1
2ND FLR	214	UNFINISHED LOFT OVER GARAGE	Sofa	3
2ND FLR	214	UNFINISHED LOFT OVER GARAGE	Coffee Table	1
2ND FLR	214	UNFINISHED LOFT OVER GARAGE	Working Table	1
2ND FLR	214	UNFINISHED LOFT OVER GARAGE	TV	1
2ND FLR	214	UNFINISHED LOFT OVER GARAGE	Side Table	1
2ND FLR	214	UNFINISHED LOFT OVER GARAGE	Table, TV Stand	1
2ND FLR	214	UNFINISHED LOFT OVER GARAGE	Office Desk and Chair	1

