

V:\Volumes\Network Files\C:\AB\PROJECTS\A RESIDENTIAL STUDIO\1 Current Projects\LUEDKE\DESIGN\DRAWINGS\5 CD\ARCHICAD\Luedke\_REV 8 Simple Eave.pln

**GENERAL FURNITURE PLAN NOTES**  
1. All Furnishings are by Owner, furniture plans are shown for reference only in order to assist Owner with placement and selection

STUDIO MANAGER:  
PROJECT ARCHITECT:



CHANGES THIS ISSUE:  
ID DESCRIPTION

ISSUE NUMBER  
DATE DESCRIPTION

SUBMISSIONS:  
ISSUE DATE


CONSULTANTS:  
Aaron Jones, PE  
77 Oak Street, Portland ME 04101  
Matt Legere E.I.T.  
mat@structuralinteg.com  
207.774.4616

DRAFTER/PERSON:  
FOR THE ARCHITECT:  
DATE OF ISSUE:  
PROJECT STATUS:  
Permit Set


**Luedke Residence**  
James & Kathrine Luedke  
Crescent Ave Great Diamond Island ME  
04109

PROPOSED FURNITURE PLANS  
**A-1.4**

**CONSTRUCTION SET**

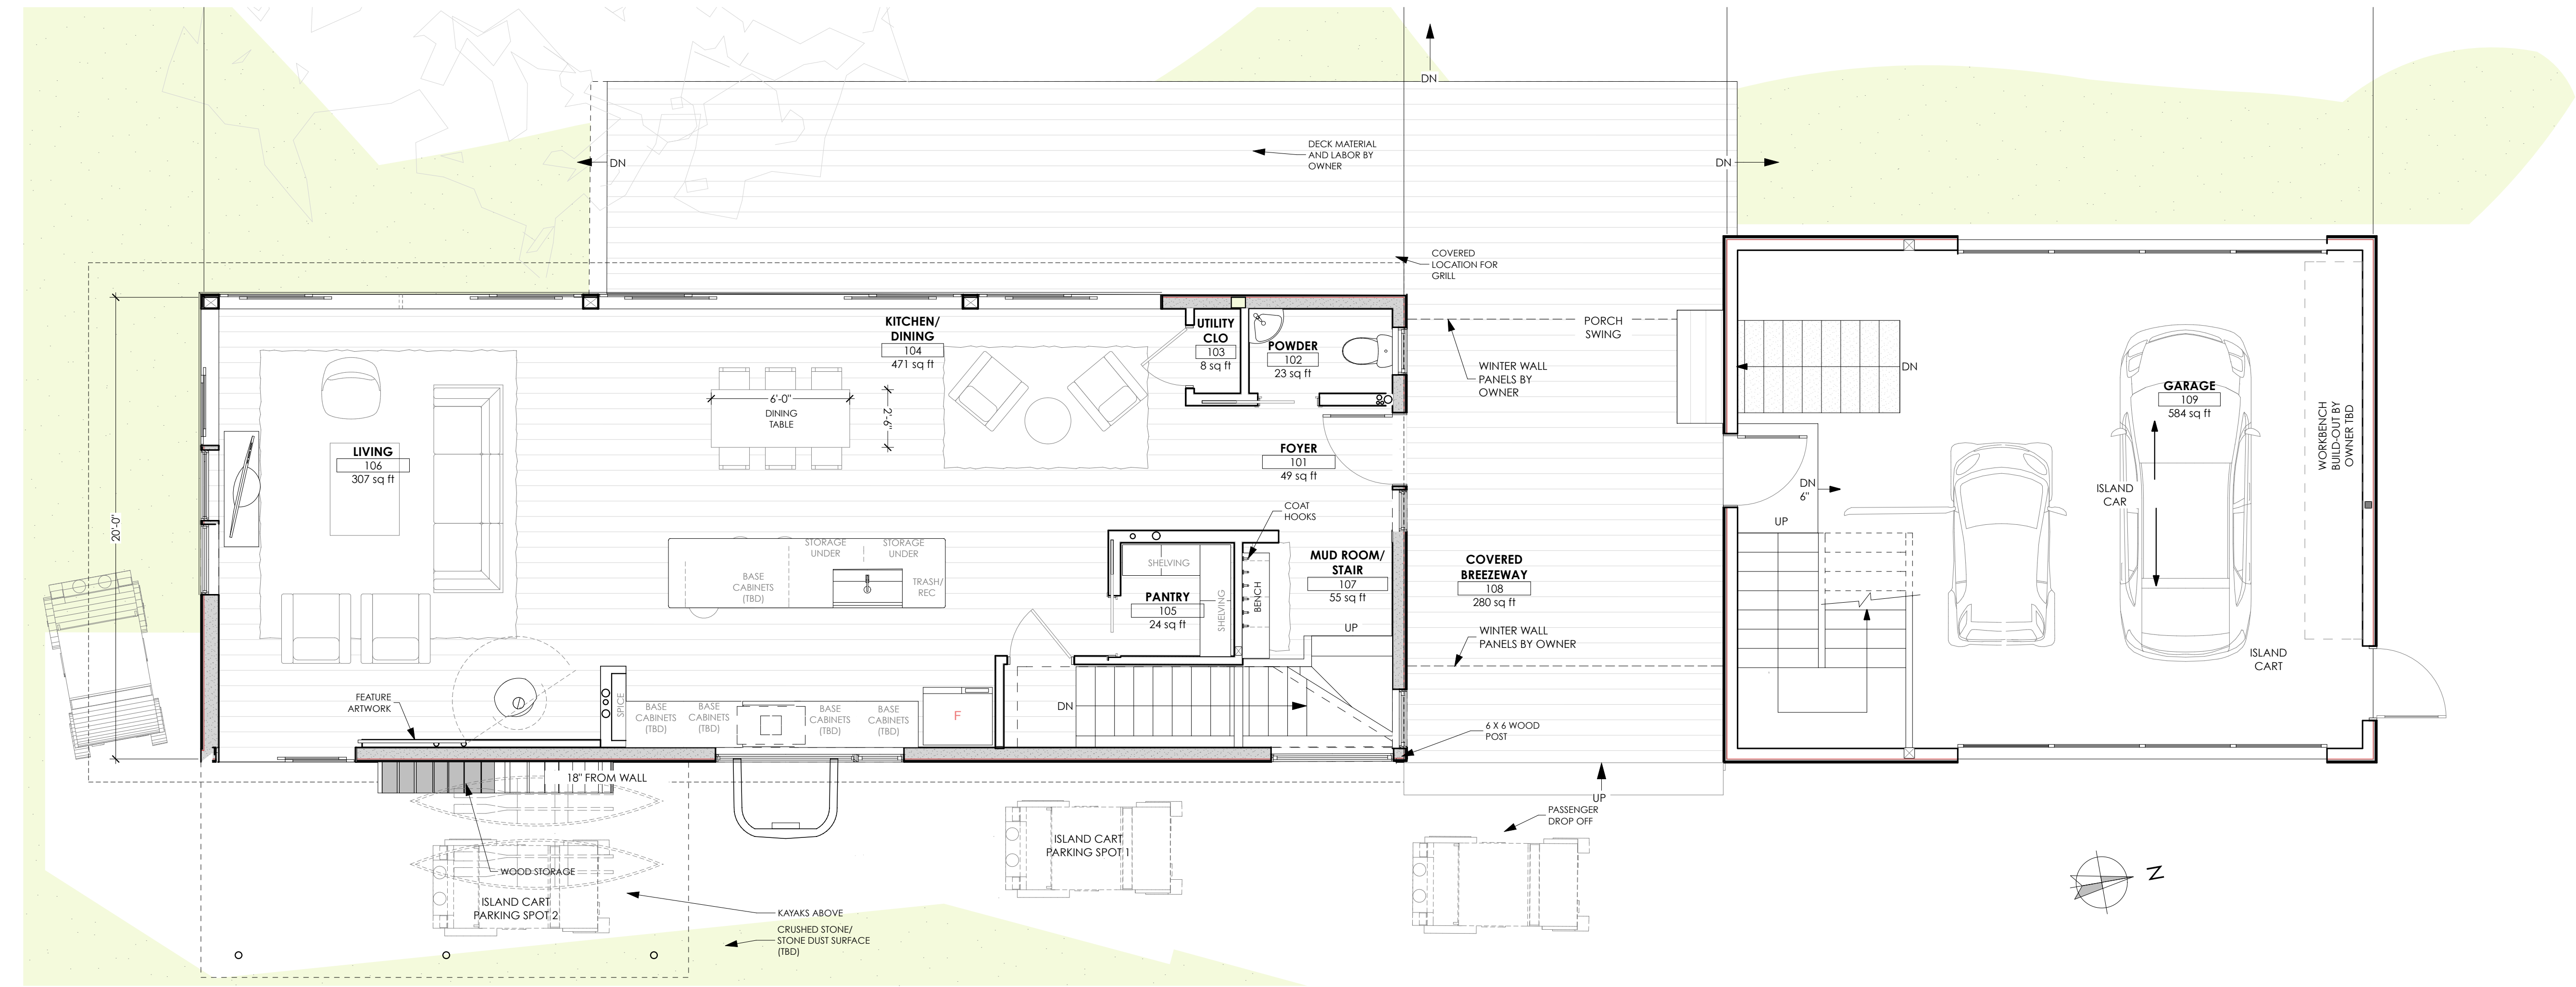

**1 1ST FLOOR FURNITURE PLAN**  
SCALE: 1/4" = 1'-0"

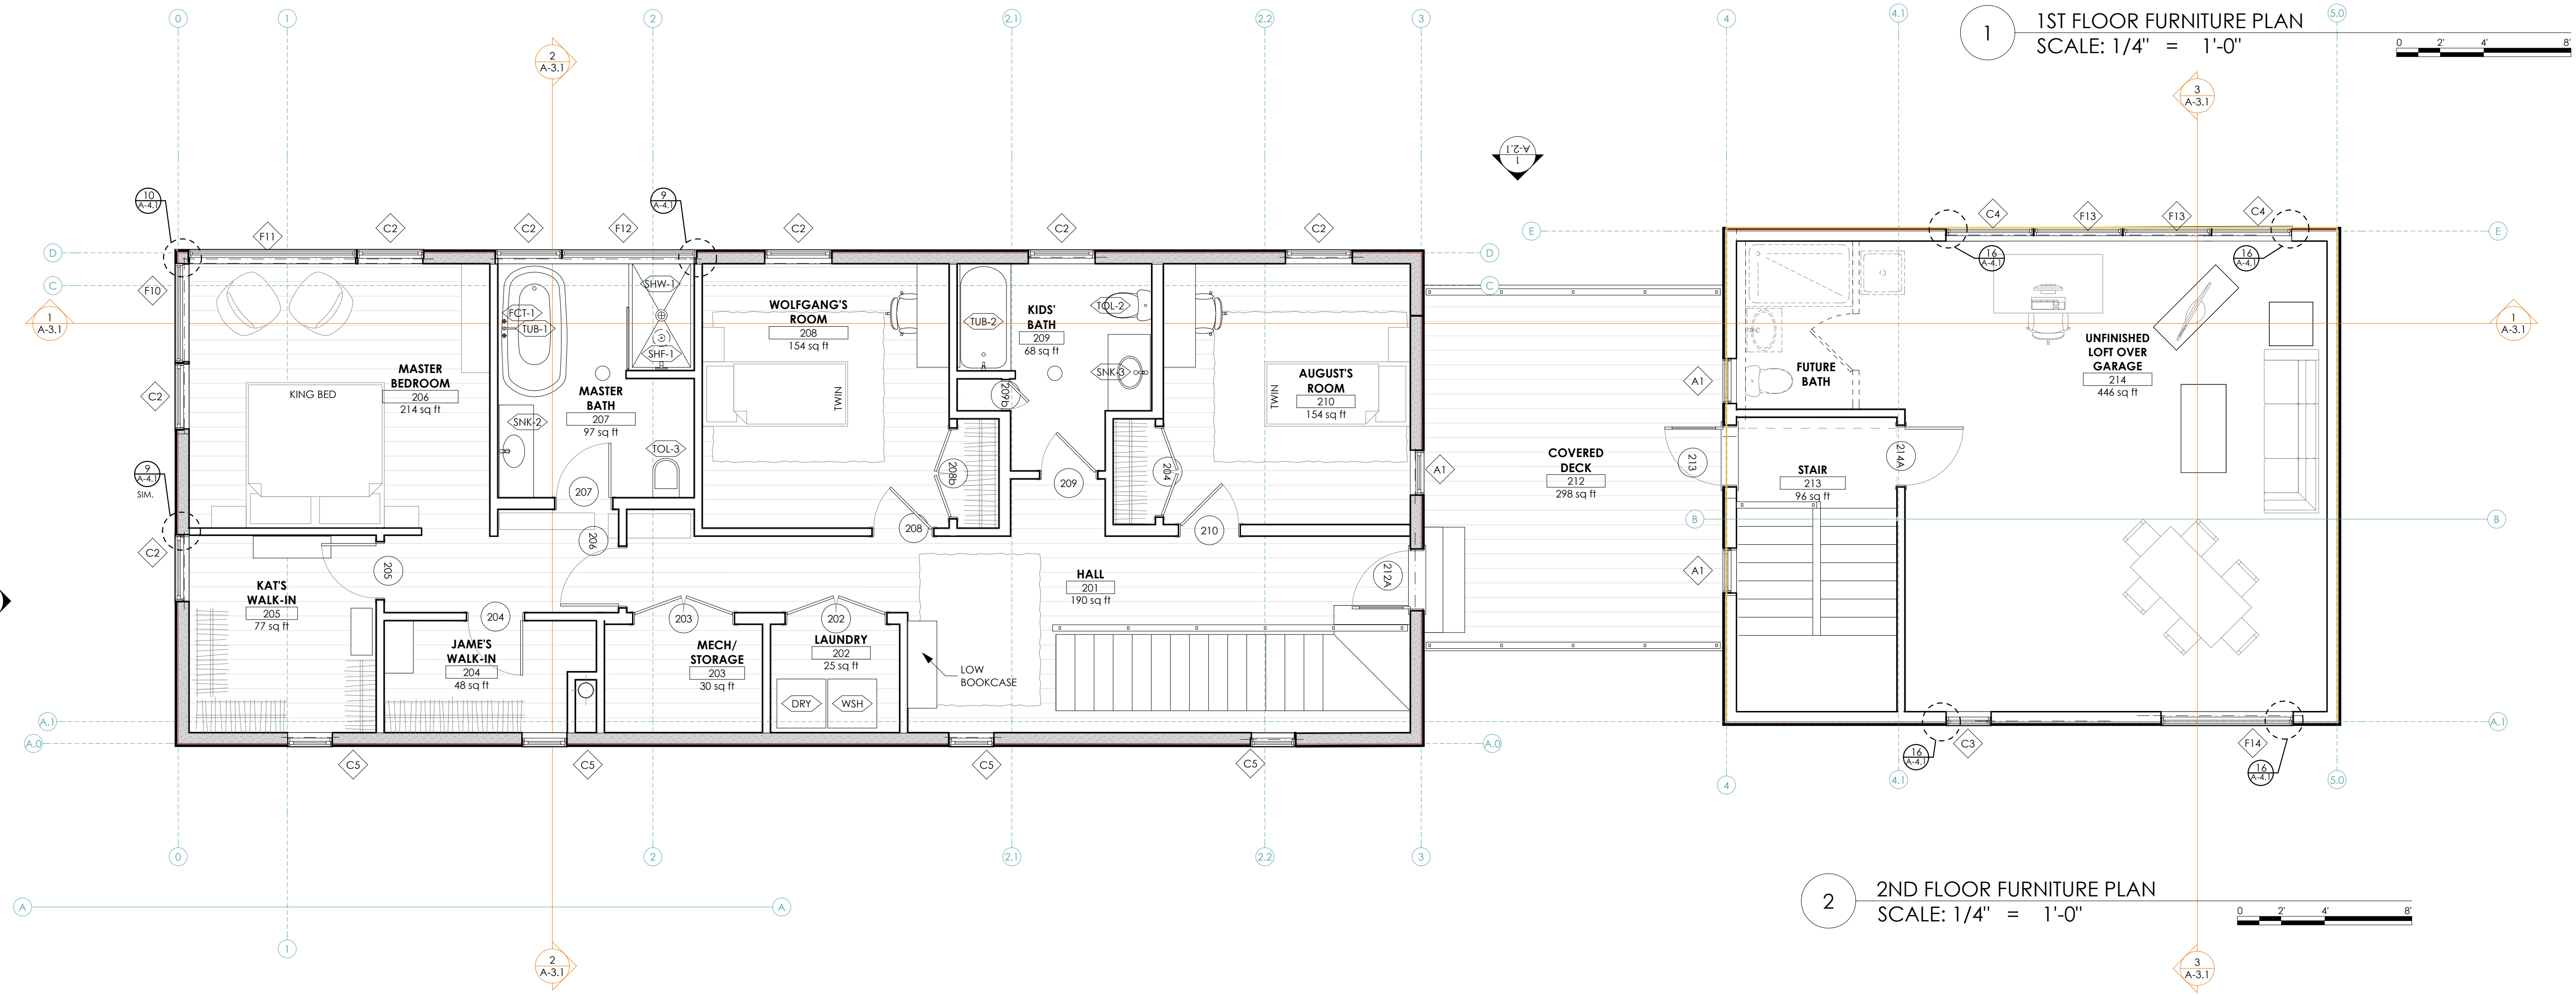

**2 2ND FLOOR FURNITURE PLAN**  
SCALE: 1/4" = 1'-0"

