





LEGEND

EXISTING	DESCRIPTION	PROPOSED
————	BOUNDARY LINE/ROLL	————
————	ADJUTER LINE/ROLL	————
————	TIE LINE	————
————	EASEMENT	————
	BUILDING	————
	BEACH/SETBACK	————
	EDGE PAVEMENT	————
	EDGE CONCRETE	————
	PAVEMENT PAINT	————
	GRAVEL ROAD	————
	CHAIN LINK FENCE	————
	RETAINING WALL	————

AREA LEGEND

	DEDICATED OPEN SPACE ZONE
	HISTORIC DISTRICT BOUNDARY
	HISTORIC DISTRICT/OPEN SPACE OVERLAP

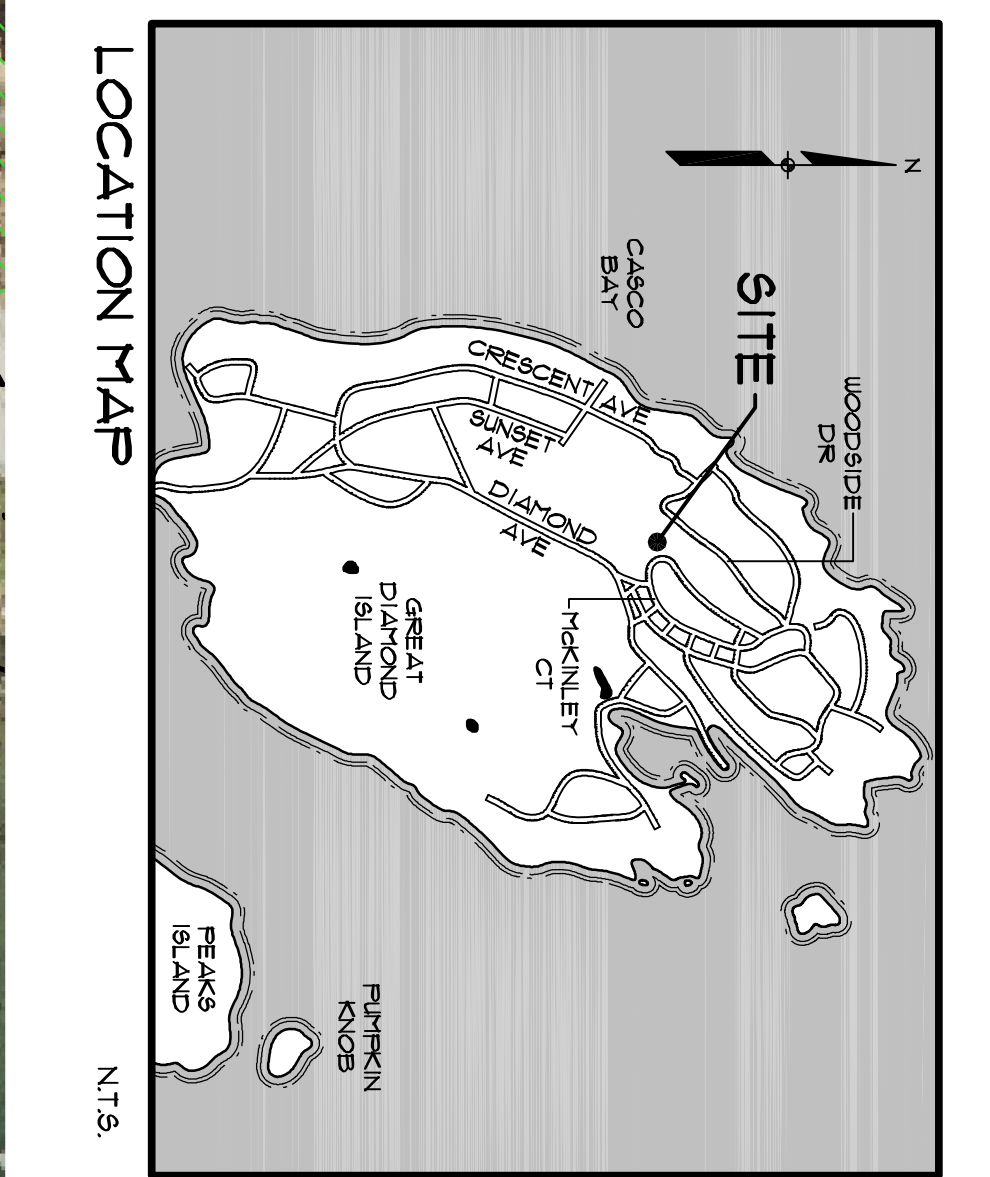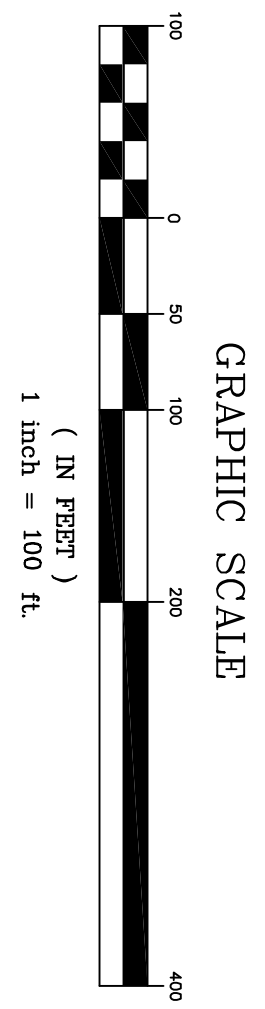

09405OPENSPACEREMOVAL.dwg, TAB: S1

SHEET 1 OF 1	DATE	11-24-14	SCALE	1" = 100'
	OPEN SPACE REMOVAL DESIGNATION PLAN			
	OF:			
	GREAT DIAMOND ISLAND TRANSFER AND RECYCLING FACILITY			
GREAT DIAMOND ISLAND PORTLAND, MAINE				
FOR:				
CITY OF PORTLAND				
55 PORTLAND STREET PORTLAND, MAINE 04101				

SEBAGO TECHNICS				
WWW.SEBAGOTECHNICS.COM				
75 John Roberts Rd., Suite 1A South Portland, ME 04106 Tel. 207-200-2100		250 Goddard Rd., Suite B Lewiston, ME 04240 Tel. 207-783-5656		
PROJECT NO.	FIELD BOOK	DESIGN	CHKD	DRAWN
09405		OAM	OAM	JAR

REV:	A	OAM	11-24-14	FOR PRELIMINARY REVIEW
BY:				STATUS:
THIS PLAN SHALL NOT BE MODIFIED WITHOUT WRITTEN PERMISSION FROM SEBAGO TECHNICS, INC. ANY ALTERATIONS, AUTHORIZED OR OTHERWISE, SHALL BE AT THE USER'S SOLE RISK AND WITHOUT LIABILITY TO SEBAGO TECHNICS, INC.				

STATE OF MAINE
OWENS A. McCULLOUGH
No. 7122
LICENSED PROFESSIONAL ENGINEER