


CITY OF PORTLAND PUBLIC SERVICES DEPARTMENT

CONTRACT DRAWINGS

GREAT DIAMOND ISLAND SOLID WASTE TRANSFER AND RECYCLING FACILITY

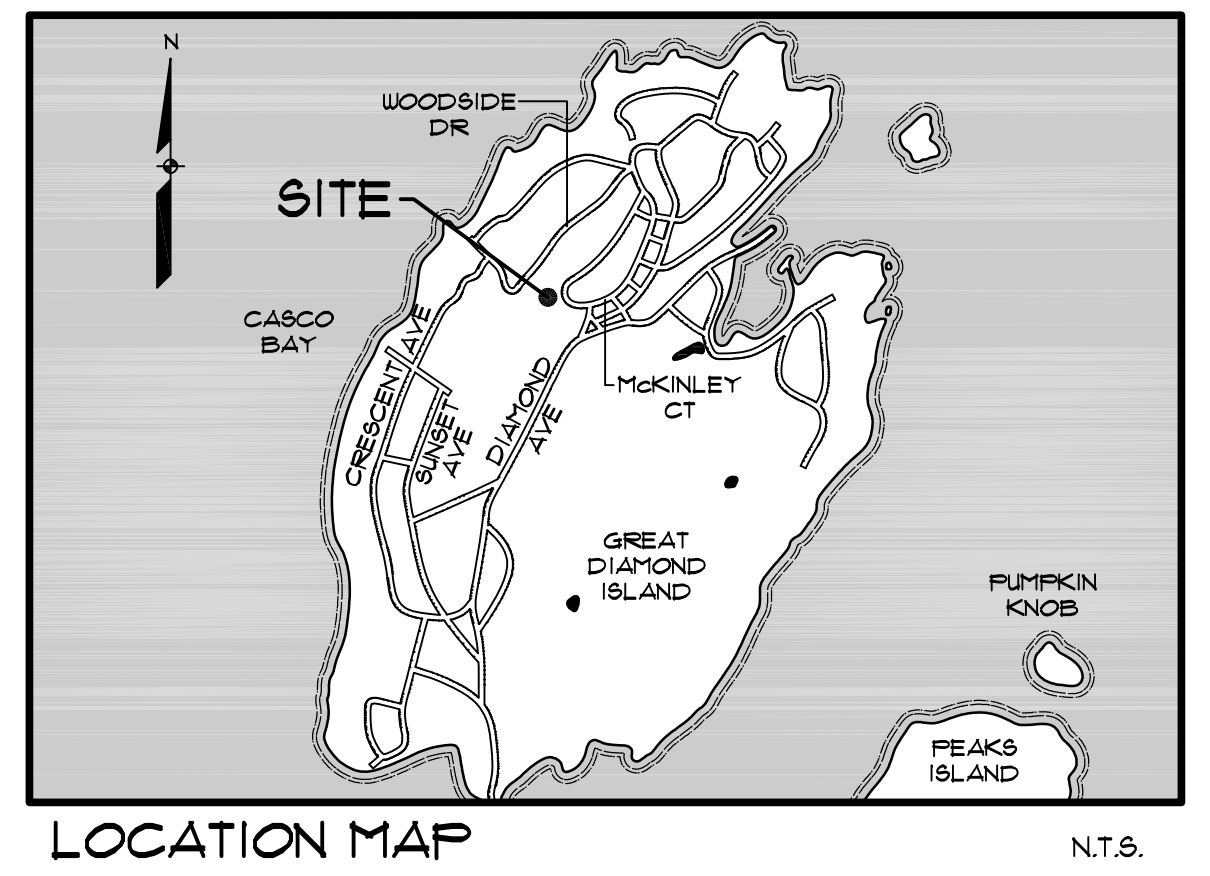

APPLICANT:

CITY OF PORTLAND
55 PORTLAND STREET
PORTLAND, MAINE

ENGINEER / SURVEYOR:




CIVIL ENGINEERING • SURVEYING • LANDSCAPE ARCHITECTURE
WWW.SEBAGOTECHNICS.COM
75 John Roberts Rd. - Suite 1A South Portland, ME 04106 Tel. 207-200-2100
250 Goddard Rd. - Suite B Lewiston, ME 04240 Tel. 207-783-5656



SHEET INDEX:

SHEET	DESCRIPTION
1	COVER SHEET
2	SITE PLAN
3	GRADING AND UTILITY PLAN
4	PLAN AND PROFILE: RETAINING WALL
5	FRONT ELEVATION
6	DETAILS
7	DETAILS
8	DETAILS
9	POST-DEVELOPMENT WATERSHED PLAN EXISTING CONDITIONS PLAN

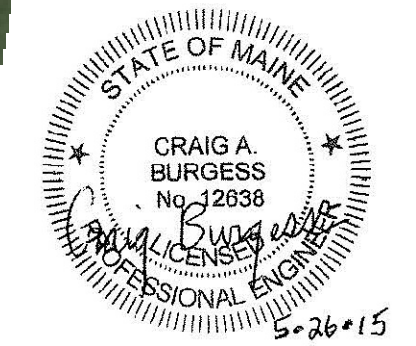

SCALE: 1"=50'