
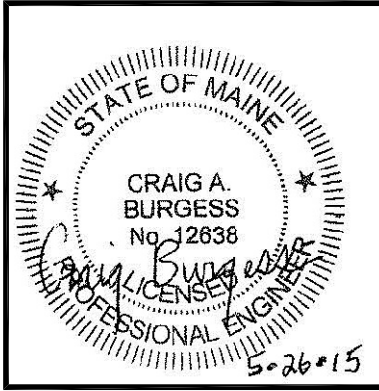


ELEVATION

SCALE: HORIZ: 1"=5'
VERT: 1"=5'

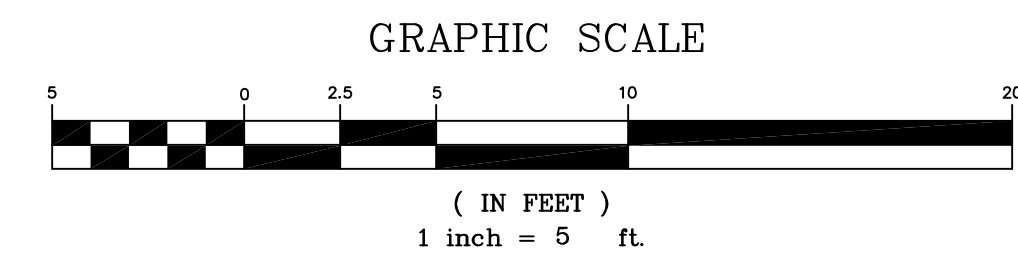

D	OAM	05-26-15	RESUBMITTED TO CITY
C	OAM	09-5-14	SUBMITTED TO DEP
B	OAM	08-18-14	ISSUED FOR PRELIMINARY REVIEW
A	OAM	02-05-14	ISSUED FOR CLIENT REVIEW
REV:	BY:	DATE:	STATUS:

THIS PLAN SHALL NOT BE ACQUIRED WITHOUT WRITTEN PERMISSION FROM SEBAGO TECHNIQS, INC. ANY ALTERATIONS AUTHORIZED OR OTHERWISE, SHALL BE AT THE USER'S SOLE RISK AND WITHOUT LIABILITY TO SEBAGO TECHNIQS, INC.

PROJECT NO.	09405
FIELD BOOK	
DESIGN	OAM
CHKD	OAM
DRAWN	JAR

SEBAGO
TECHNIQS
WWW.SEBAGOTECHNIQS.COM
75 John Roberts Rd. - Suite 1A - South Portland, ME 04106
Tel: 207-262-2100

Levinston, ME 04240
Tel: 207-783-5858

FRONT ELEVATION
OF:
GREAT DIAMOND ISLAND TRANSFER AND RECYCLING FACILITY
GREAT DIAMOND ISLAND
PORTLAND, MAINE
FOR:
CITY OF PORTLAND
55 PORTLAND STREET
PORTLAND, MAINE 04101

DATE	SCALE
01-29-14	1" = 5'