




Reviewed for Code Compliance
Permitting and Inspections Department
Approved with Conditions


07/02/2018

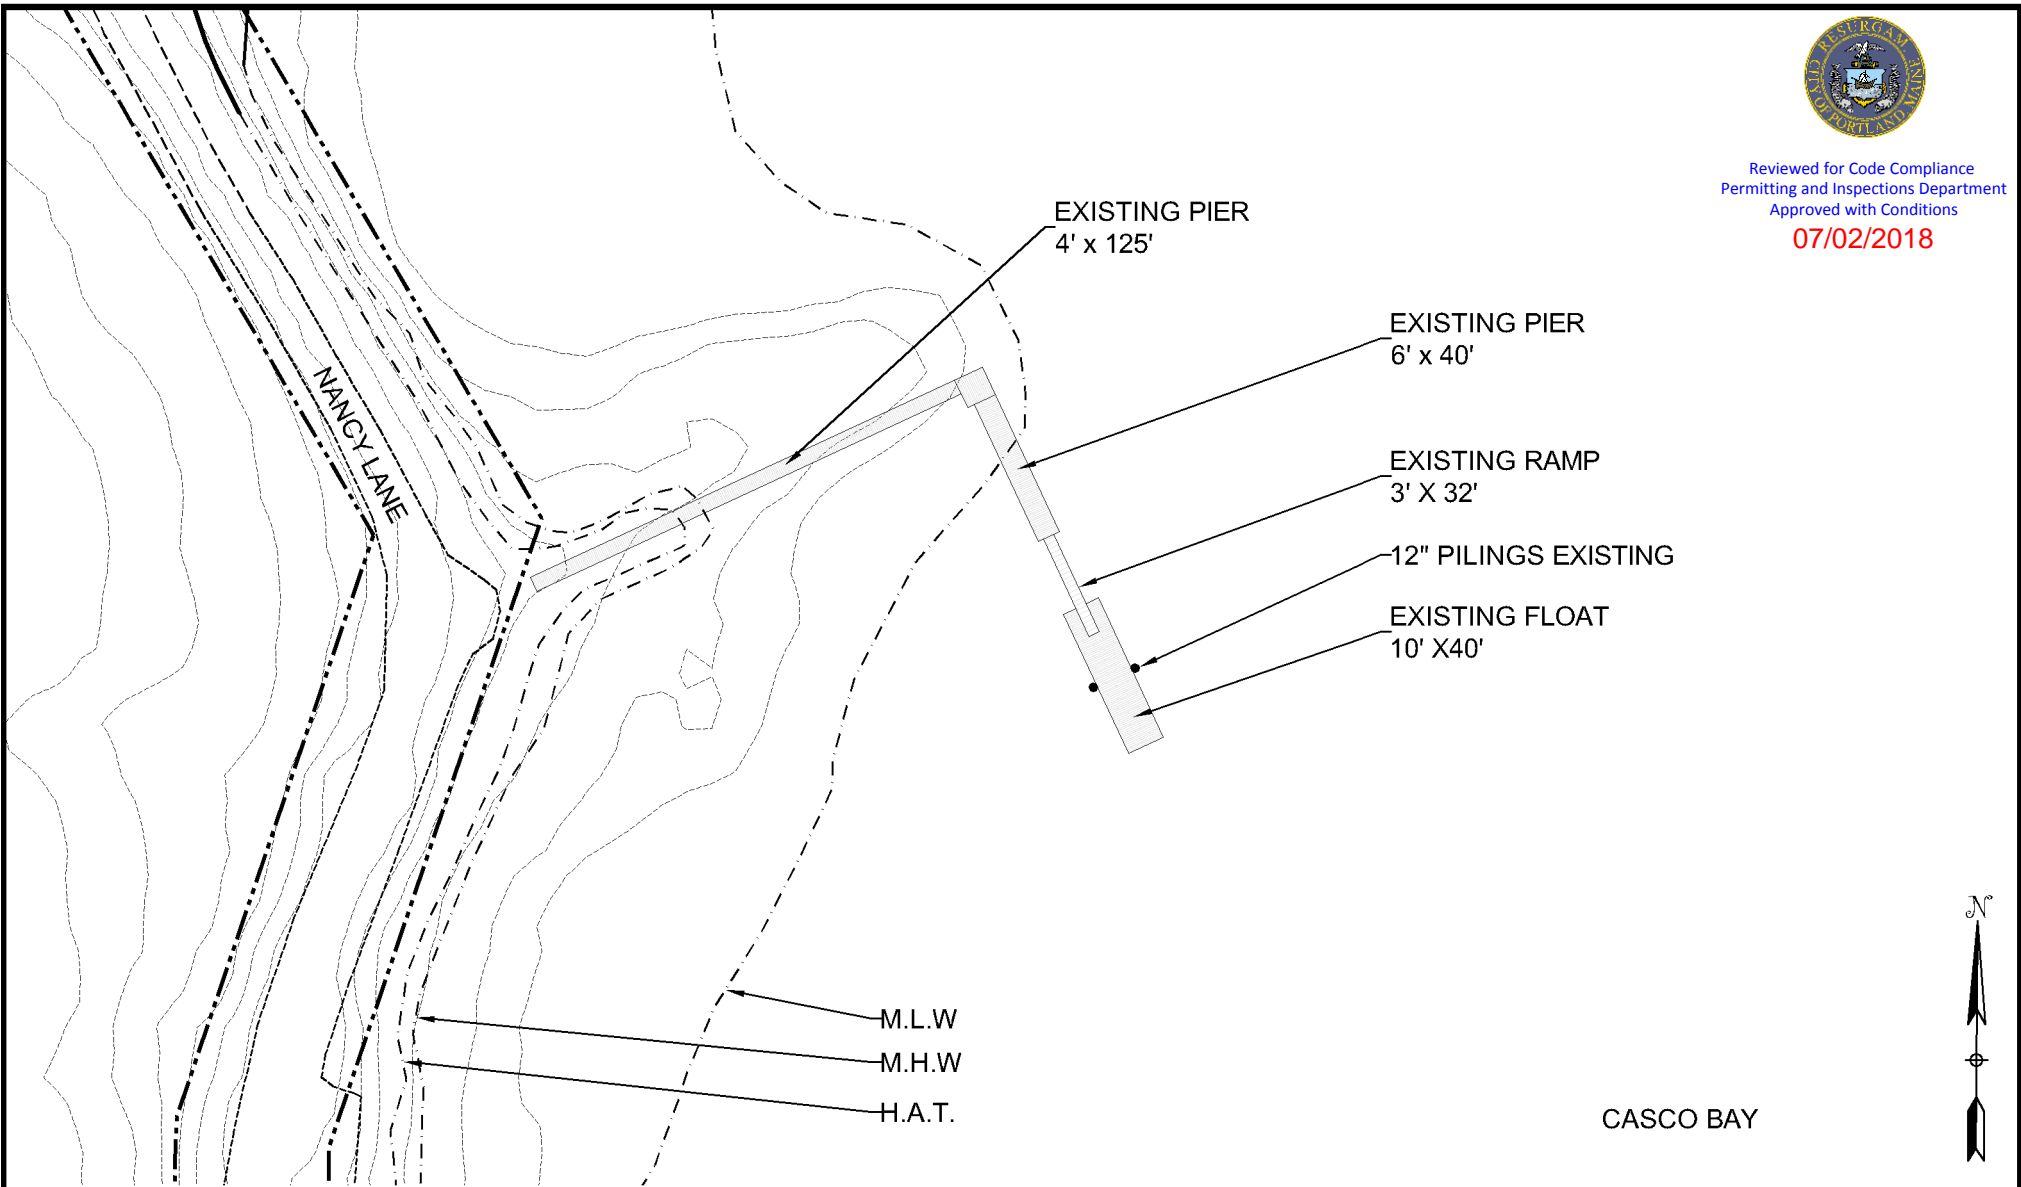

PLAN VIEW

Plan Reference:

1. City of Portland Tax Map H15NW, Lot 83C-A002
2. 2ft Contours from MEGIS website.

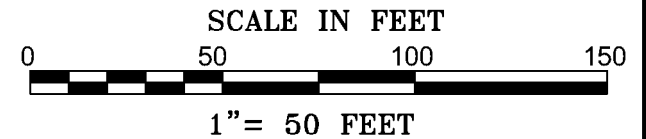

ATLANTIC ENVIRONMENTAL LLC.
Environmental Consultants
135 River Road, Woolwich, ME 04579
(207) 837-2199
tim@atlanticenviromaine.com

Date: 3/20/2018
Project: Great Diamond Island Association
Drafted By: TAF/SS


Existing conditions plan of Great Diamond Island Association pier,
Nancy Lane, Great Diamond Island, Maine

Sheet
1
of
3



Reviewed for Code Compliance
Permitting and Inspections Department
Approved with Conditions

07/02/2018

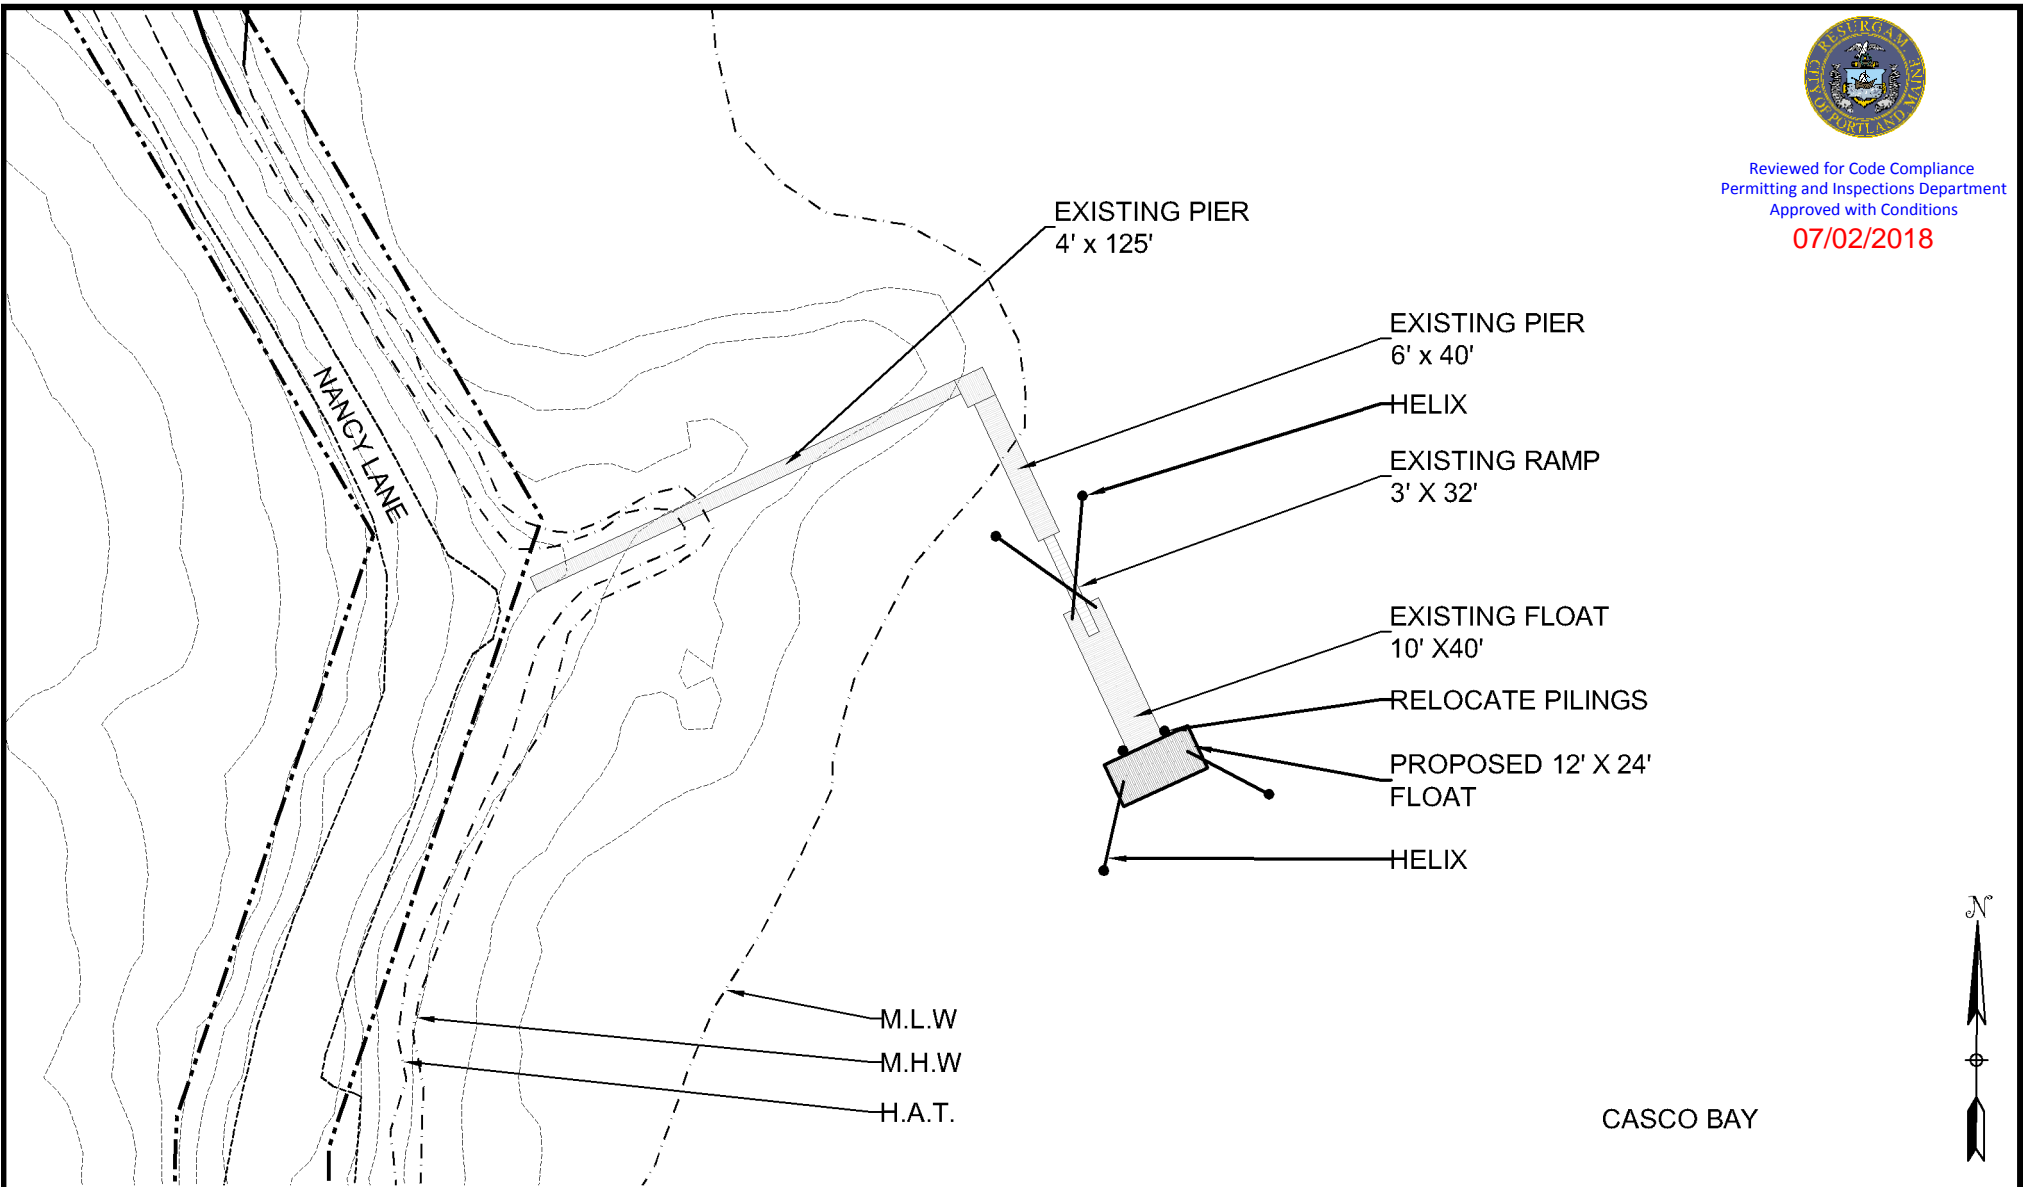

PLAN VIEW

SCALE IN FEET



1" = 50 FEET



Plan Reference:

1. City of Portland Tax Map H15NW, Lot 83C-A002
2. 2ft Contours from MEGIS website.



ATLANTIC ENVIRONMENTAL LLC.
 Environmental Consultants
 135 River Road, Woolwich, ME 04579
 (207) 837-2199
 tim@atlanticenviromaine.com


Date: 3/20/2018
Project: Great Diamond Island Association
Drafted By: TAF/SS

**Proposed Float location of Great Diamond Island Association pier,
 Nancy Lane, Great Diamond Island, Maine**


Sheet
 2
 of
 3




Reviewed for Code Compliance
 Permitting and Inspections Department
 Approved with Conditions
 07/02/2018

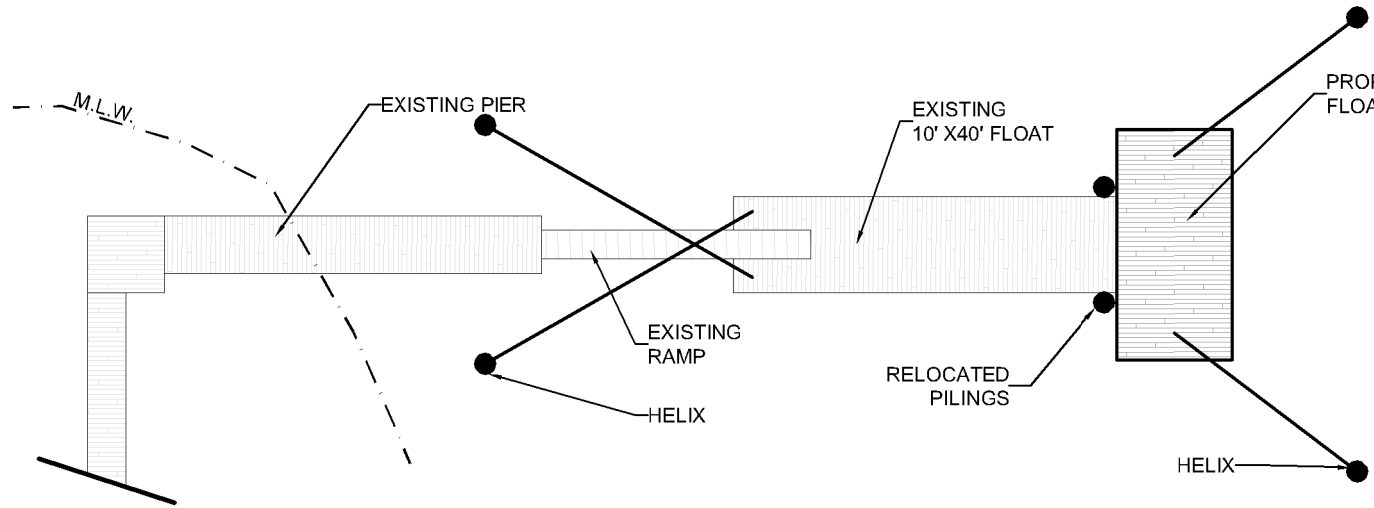

PLAN VIEW

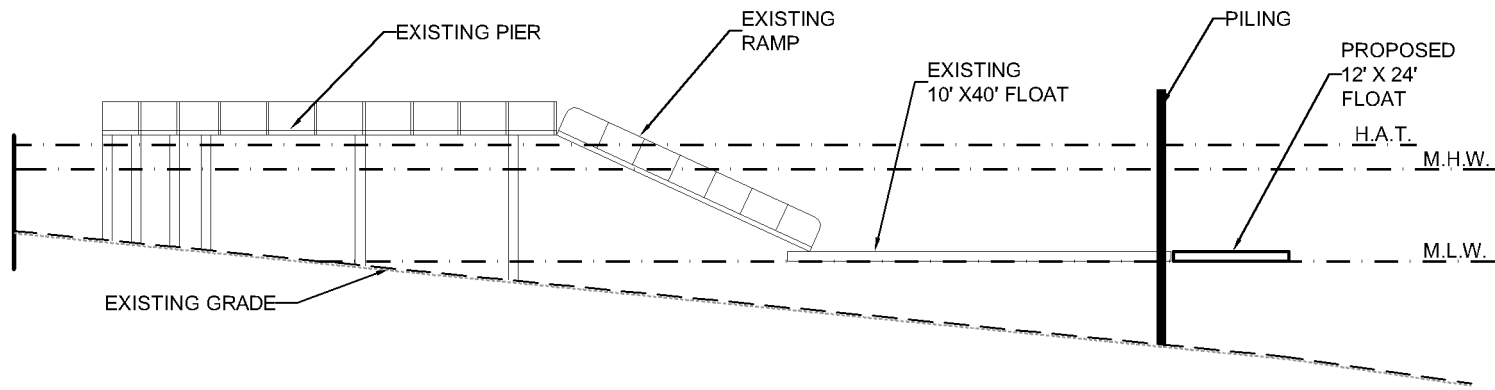

SECTION

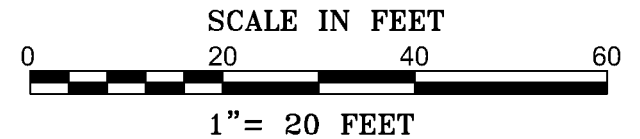

ATLANTIC ENVIRONMENTAL LLC.
 Environmental Consultants
 135 River Road, Woolwich, ME 04579
 (207) 837-2199
 tim@atlanticenviromaine.com

Date: 3/20/2018
 Project: Great Diamond Island Association
 Drafted By: TAF/SS


Plan View and Section of Great Diamond Island Association pier,
 Nancy Lane, Great Diamond Island, Maine

Sheet
 3
 of
 3



Reviewed for Code Compliance
Permitting and Inspections Department
Approved with Conditions


07/02/2018

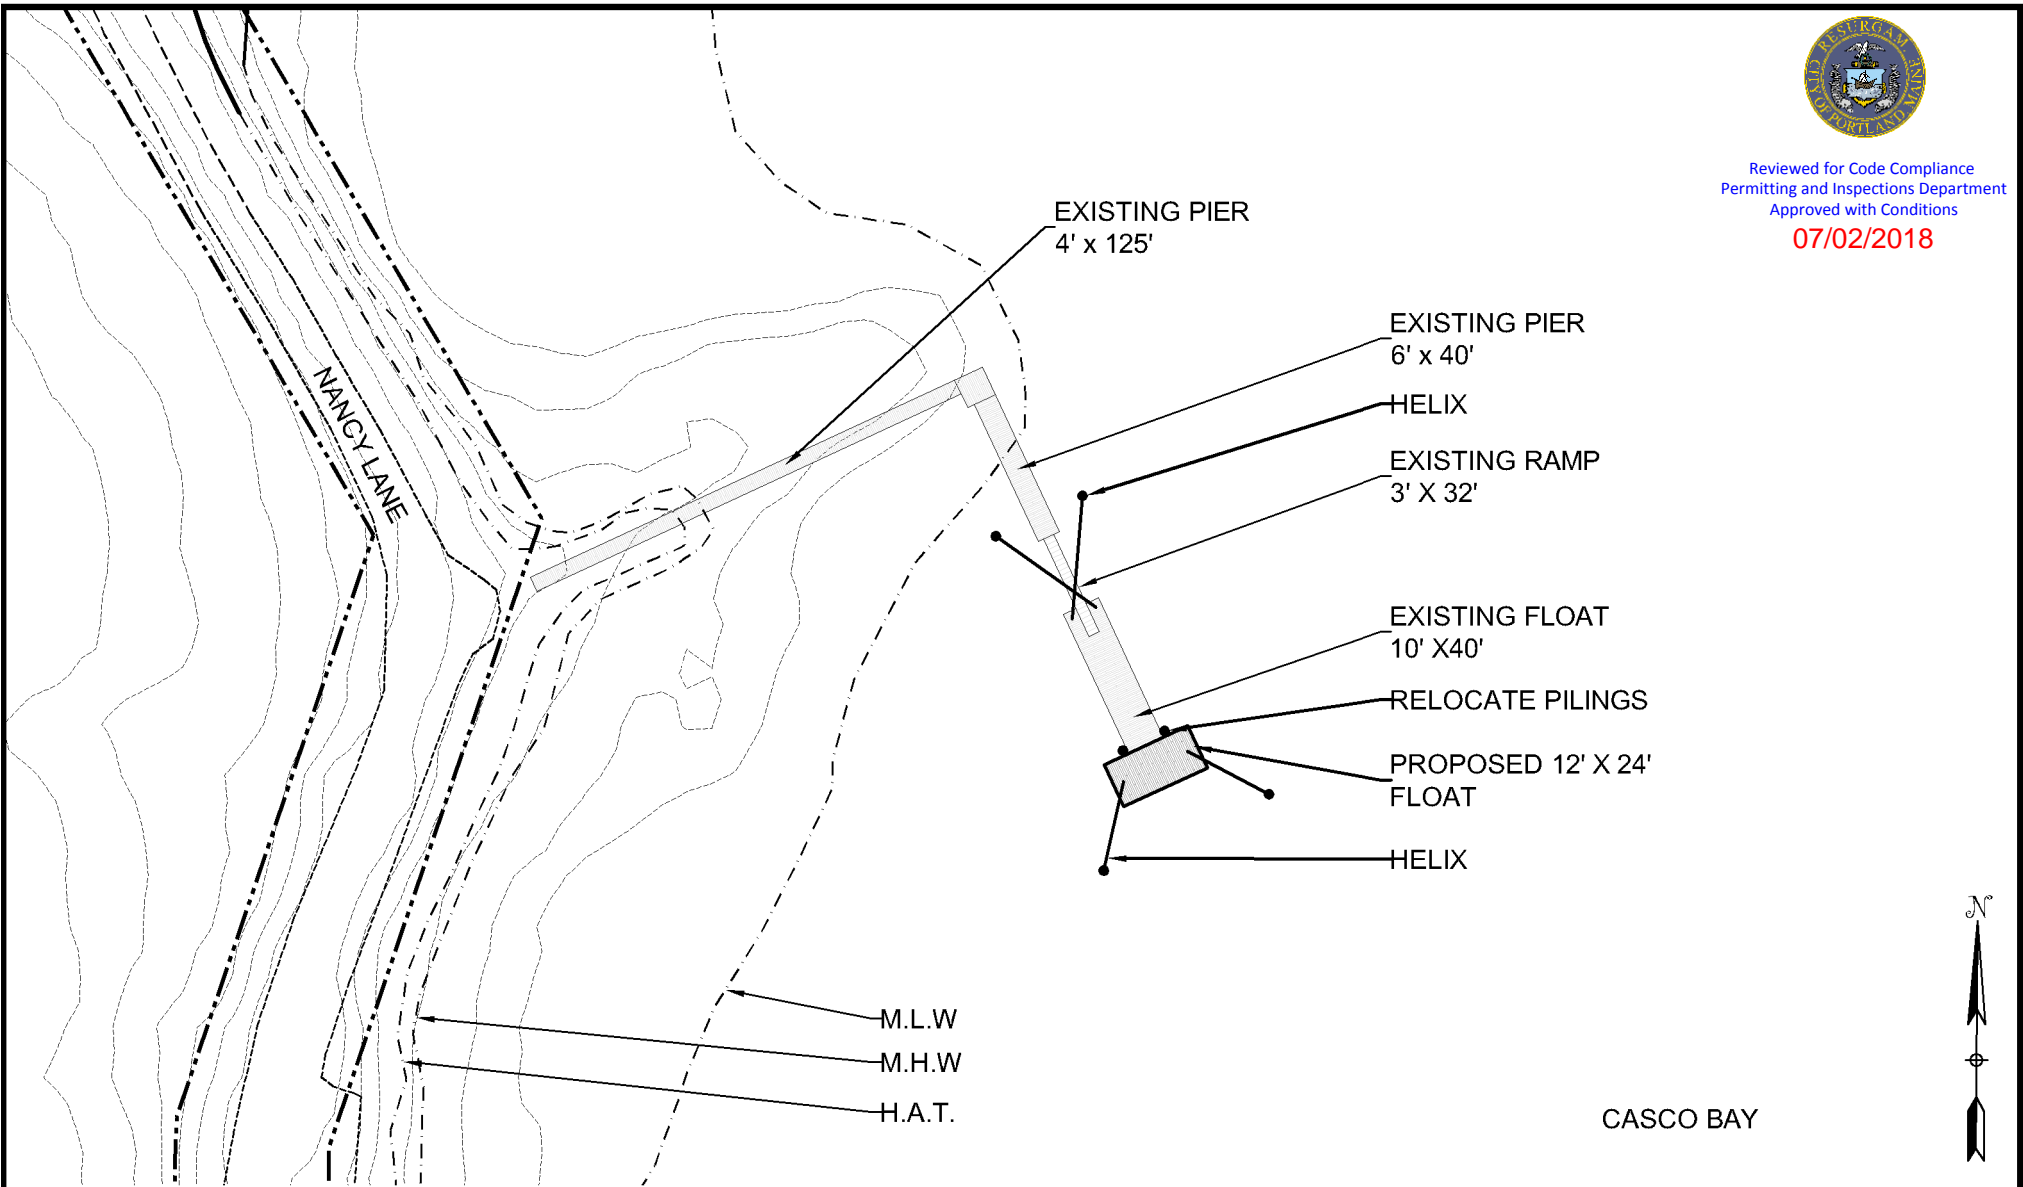

PLAN VIEW

Plan Reference:

1. City of Portland Tax Map H15NW, Lot 83C-A002
2. 2ft Contours from MEGIS website.

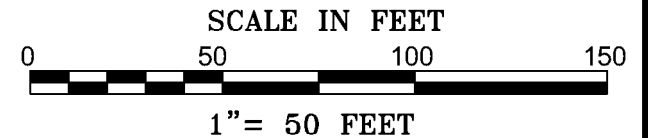

ATLANTIC ENVIRONMENTAL LLC.
Environmental Consultants
135 River Road, Woolwich, ME 04579
(207) 837-2199
tim@atlanticenviromaine.com

Date: 3/20/2018
Project: Great Diamond Island Association
Drafted By: TAF/SS


**Proposed Float location of Great Diamond Island Association pier,
Nancy Lane, Great Diamond Island, Maine**

Sheet
2
of
3




Reviewed for Code Compliance
Permitting and Inspections Department
Approved with Conditions


07/02/2018

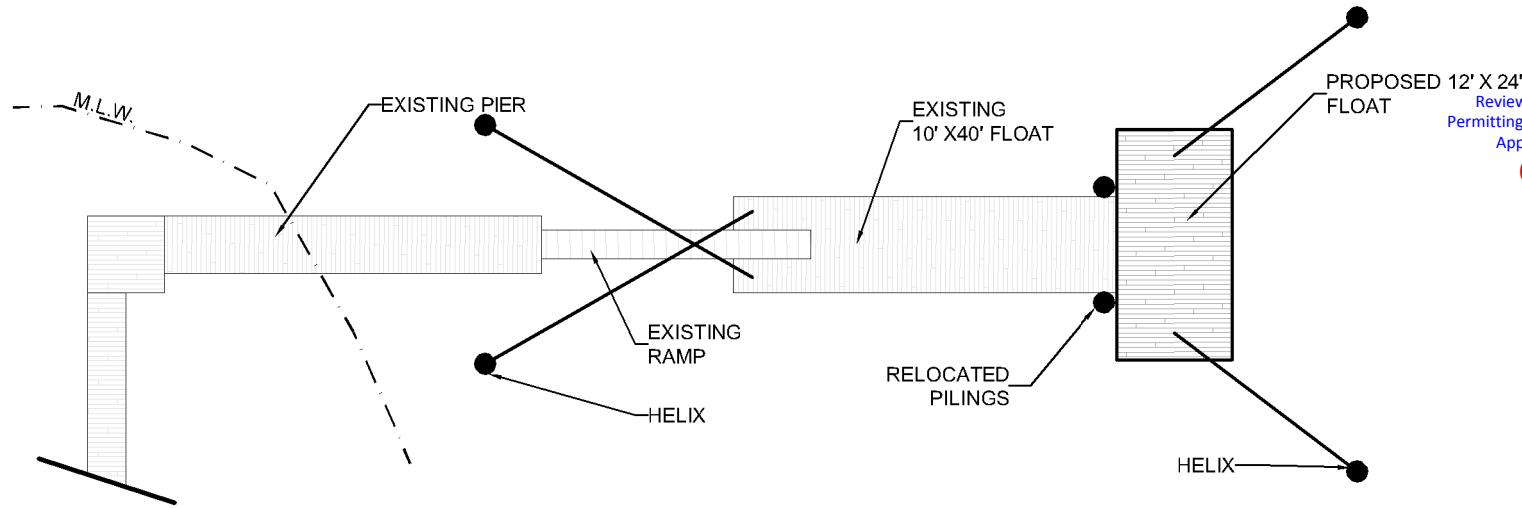

PLAN VIEW

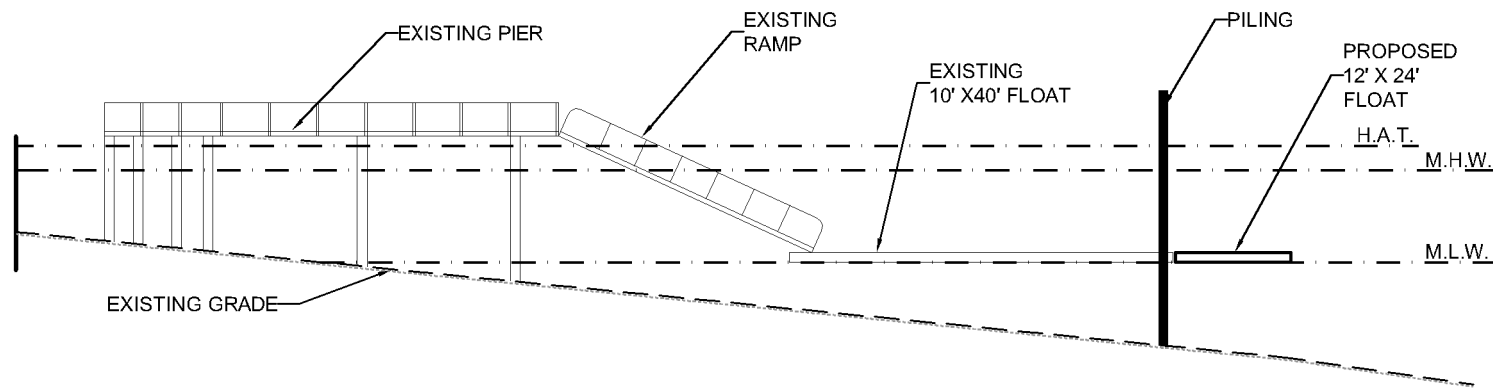

SECTION

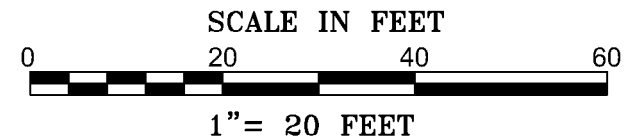

ATLANTIC ENVIRONMENTAL LLC.
Environmental Consultants
135 River Road, Woolwich, ME 04579
(207) 837-2199
tim@atlanticenviromaine.com

Date: 3/20/2018
Project: Great Diamond
Island Association
Drafted By: TAF/SS

Plan View and Section of Great Diamond Island Association pier,
Nancy Lane, Great Diamond Island, Maine

Sheet
3
of
3