

Rear Elevation
Scale: 1/4" = 1'-0"

Addition

- Re-install existing windows
- Fixed units
- Match height of existing units
- Each unit 1'-8 1/2" wide
- Pressed lower sashes
- Tempered glass on lower

Main Level
Scale: 1/4" = 1'-0"

- Existing Wall
- New Wall

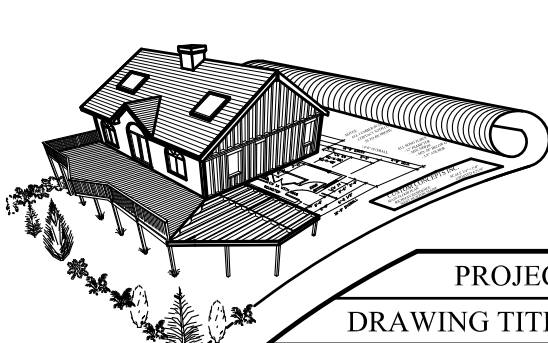
Addition

Main Elevation
Scale: 1/4" = 1'-0"

Addition

Existing Conditions

Addition

	CUSTOM CONCEPTS, INC. A R C H I T E C T U R E		<table border="1"> <thead> <tr> <th>NO.</th> <th>DATE</th> <th>DESCRIPTION</th> </tr> </thead> <tbody> <tr> <td> </td> <td> </td> <td> </td> </tr> <tr> <td> </td> <td> </td> <td> </td> </tr> <tr> <td> </td> <td> </td> <td> </td> </tr> </tbody> </table>	NO.	DATE	DESCRIPTION									
	NO.	DATE		DESCRIPTION											
383 U.S. ROUTE 1, SUITE 1A - SCARBOROUGH, MAINE 04074 Phone: (207) 883-0083 WWW.CUSTOMCONCEPTSINC.COM		<table border="1"> <tr> <td><input type="checkbox"/> Preliminary Design</td> <td><input checked="" type="checkbox"/> Design Development</td> <td><input type="checkbox"/> Contract Documents</td> </tr> <tr> <td>CLIENT REVIEW ONLY - NOT CONSTRUCTION</td> <td>CLIENT REVIEW AND COST ESTIMATING</td> <td>FOR PERMITS, BIDS, AND CONSTRUCTION</td> </tr> </table>	<input type="checkbox"/> Preliminary Design	<input checked="" type="checkbox"/> Design Development	<input type="checkbox"/> Contract Documents	CLIENT REVIEW ONLY - NOT CONSTRUCTION	CLIENT REVIEW AND COST ESTIMATING	FOR PERMITS, BIDS, AND CONSTRUCTION							
<input type="checkbox"/> Preliminary Design	<input checked="" type="checkbox"/> Design Development	<input type="checkbox"/> Contract Documents													
CLIENT REVIEW ONLY - NOT CONSTRUCTION	CLIENT REVIEW AND COST ESTIMATING	FOR PERMITS, BIDS, AND CONSTRUCTION													
PROJECT: Addition and Renovation to the McGoldrick Residence DRAWING TITLE: Main Floorplan OWNER APPROVAL: _____	JOB NUMBER: 9243-13 DRAWN BY: MER SCALE: As noted	