
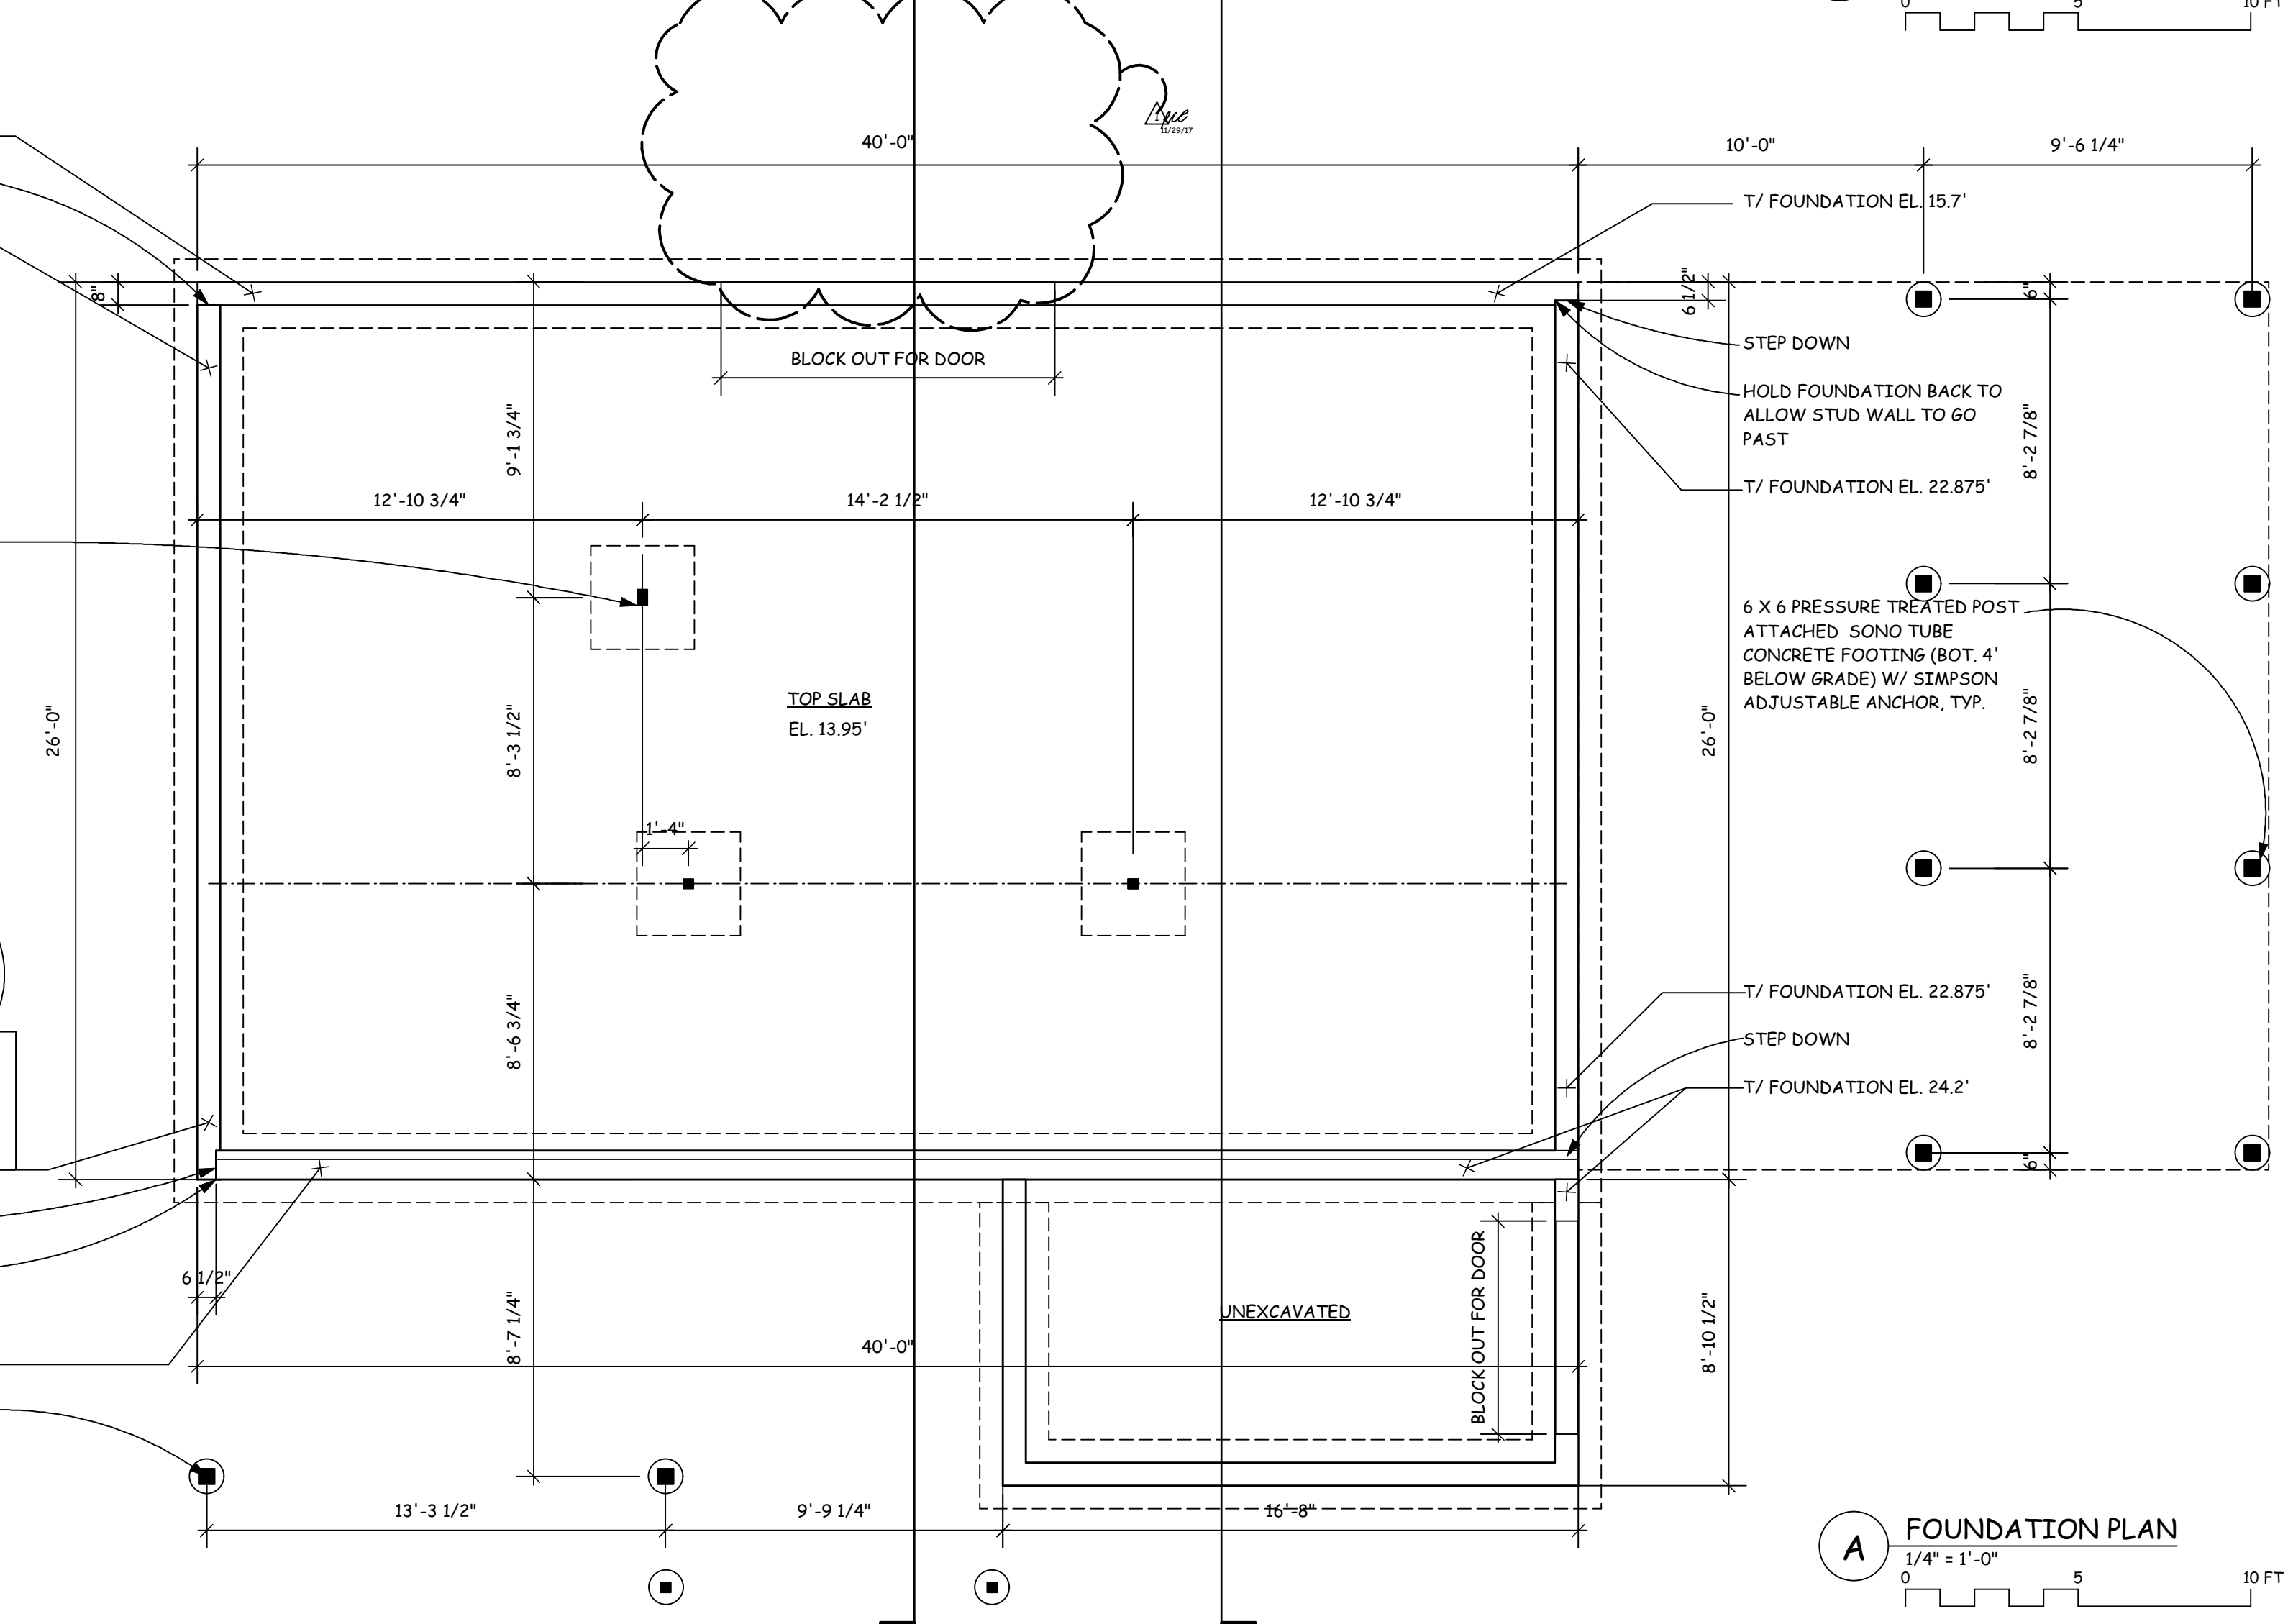
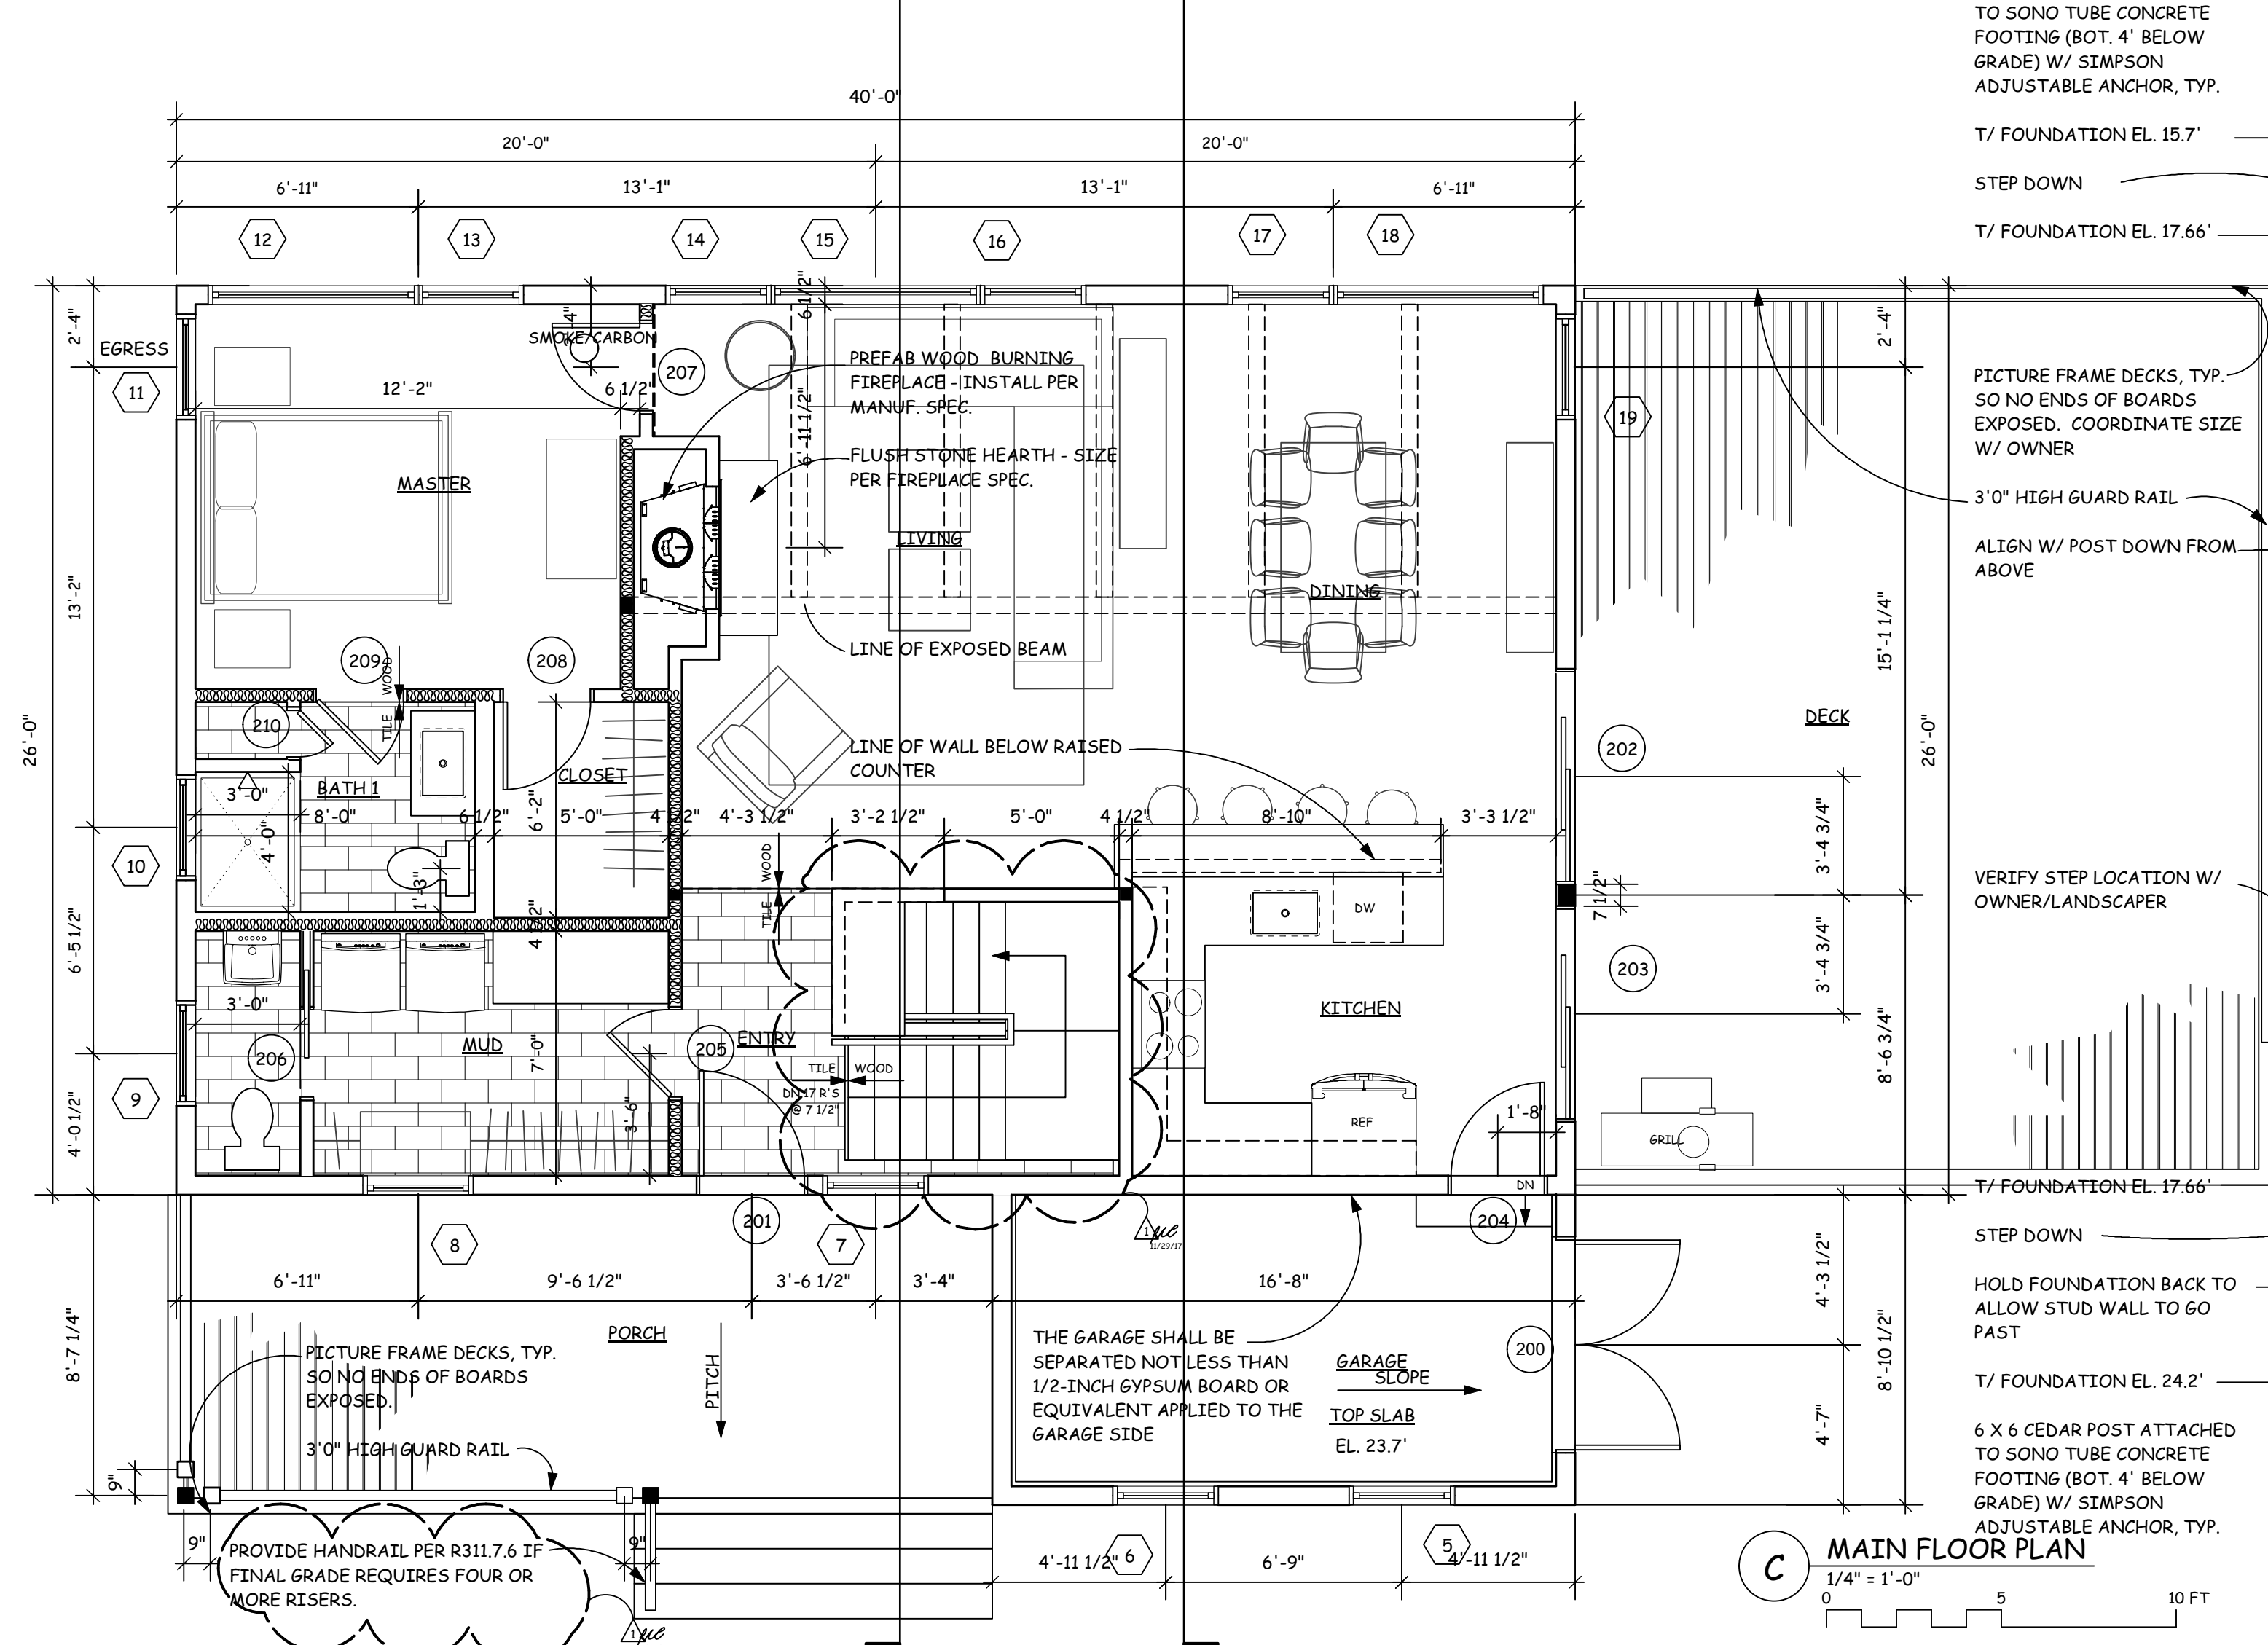
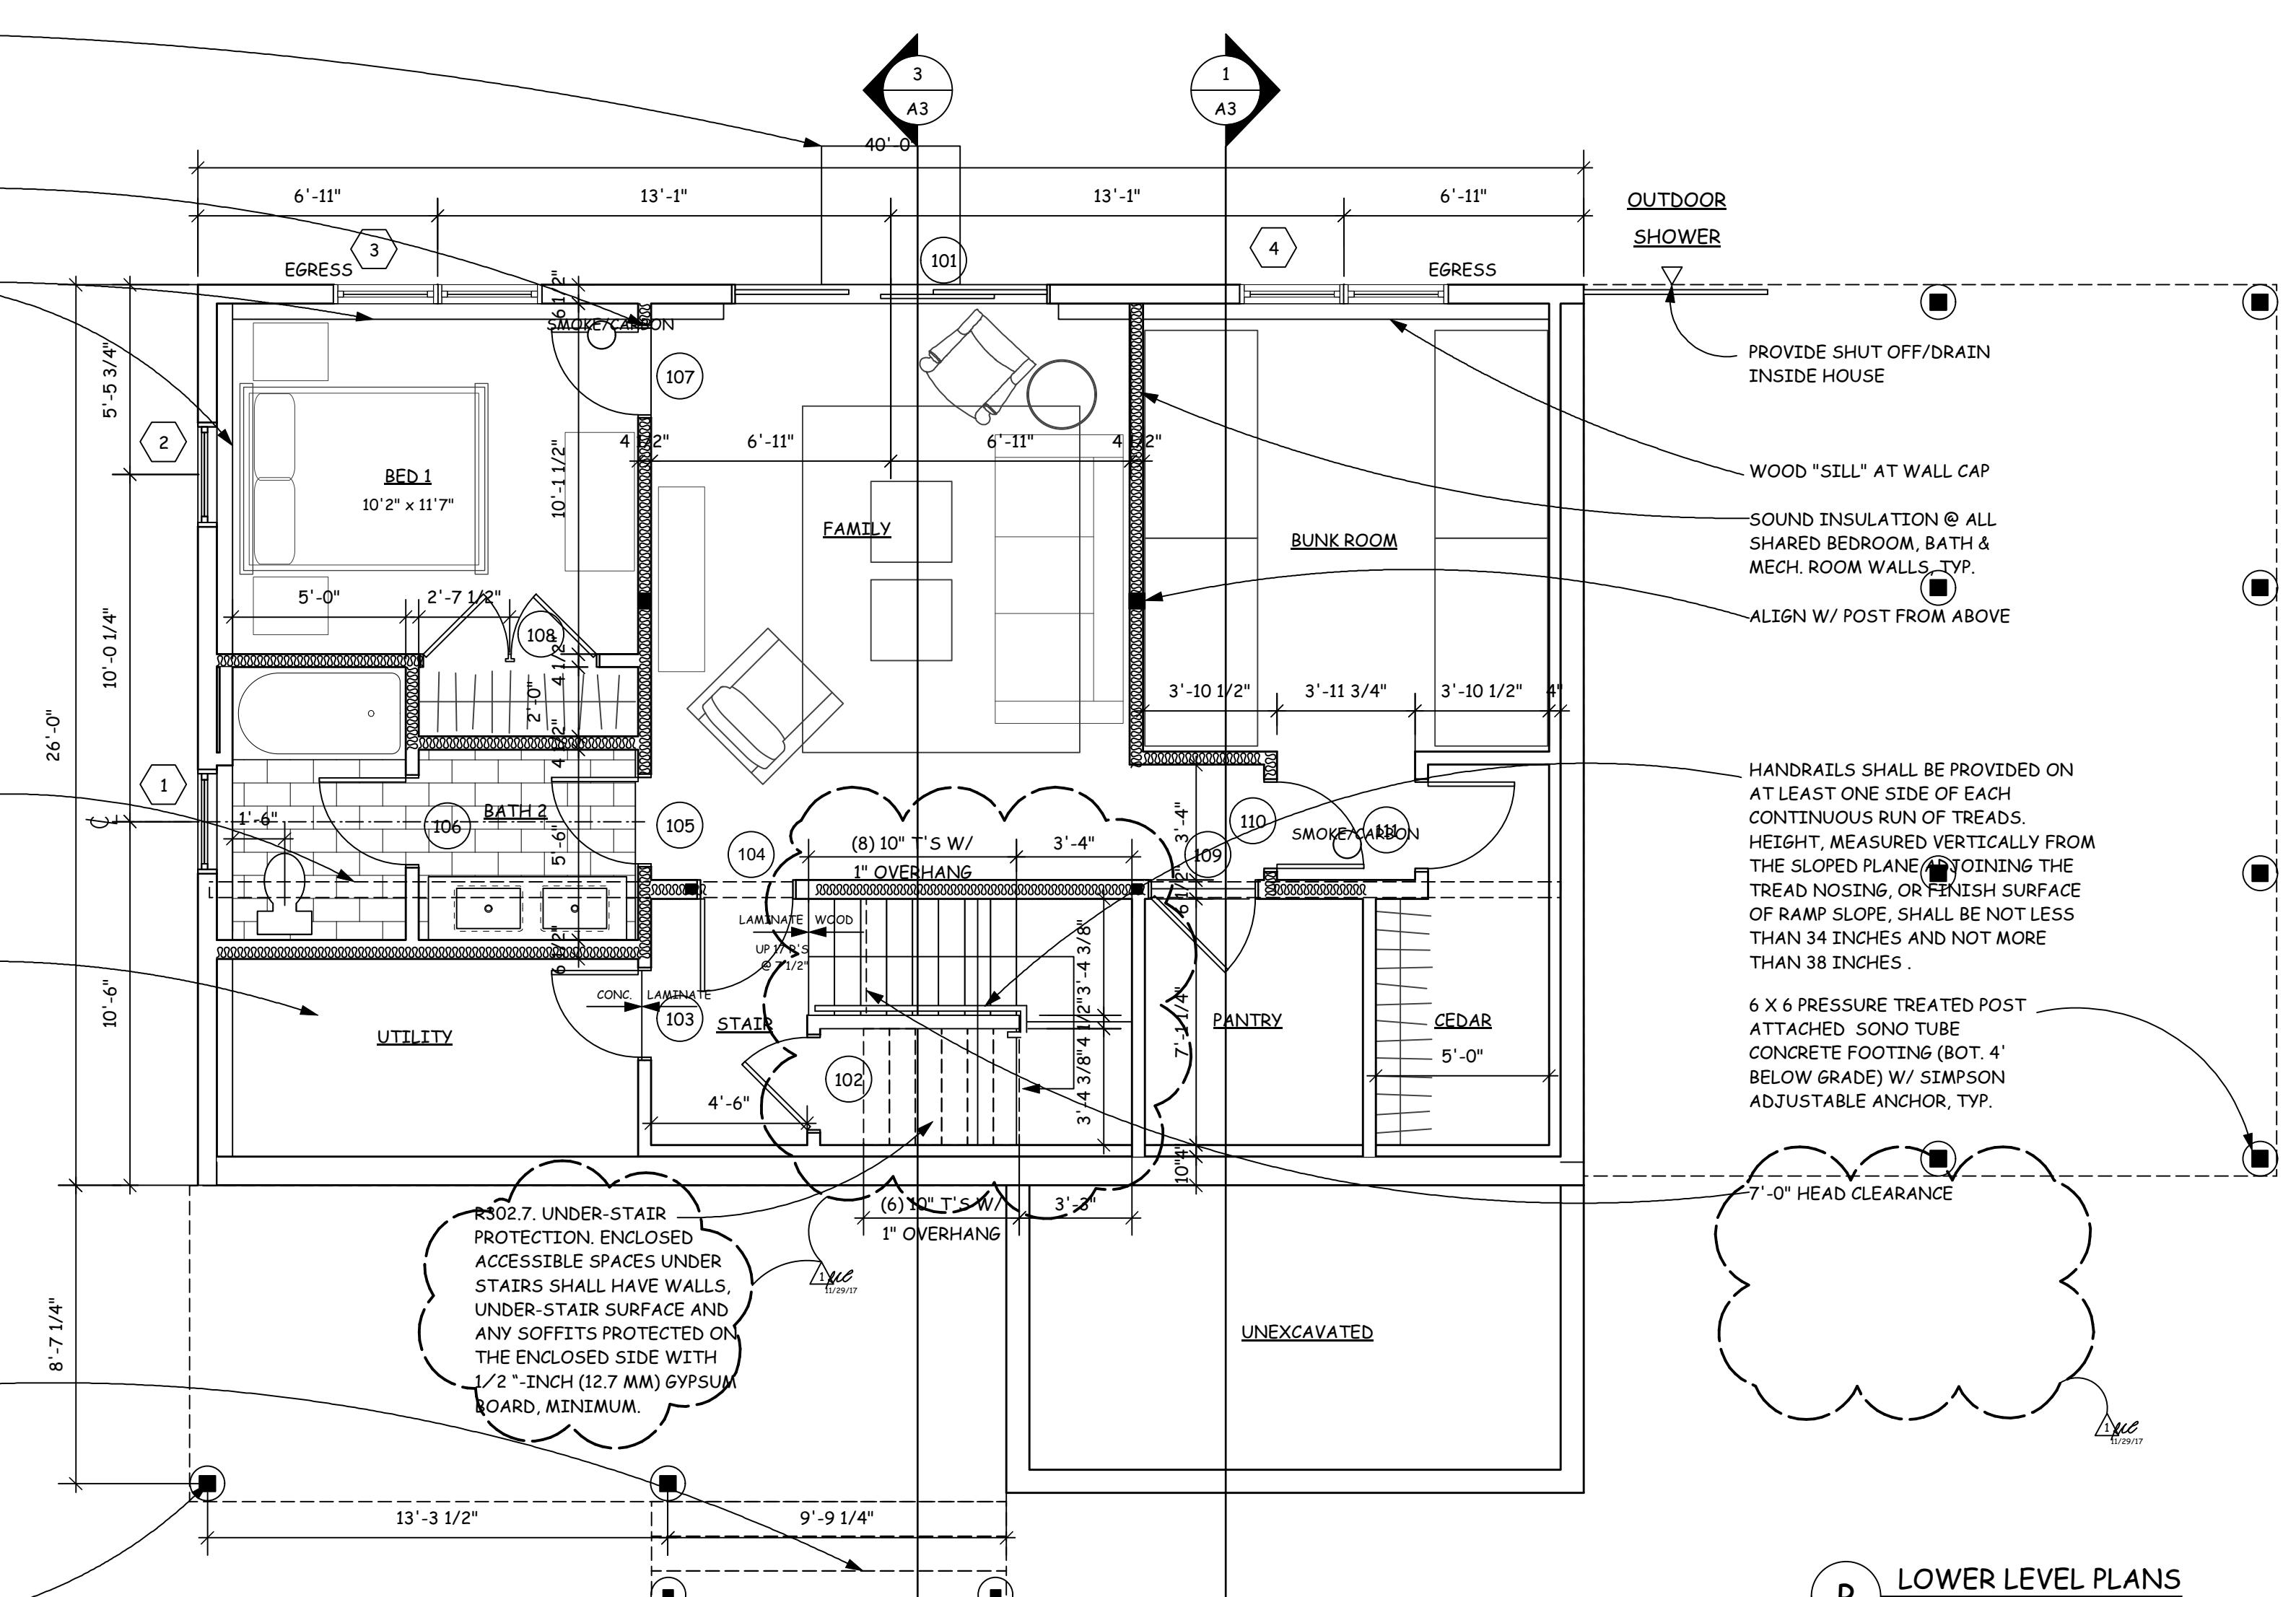


NO.	DATE	DESCRIPTION
1	8/25/17	STRUCTURAL
2	9/27/17	FOR PERMIT
Δ	11/29/17	PERMIT CORRECTIONS

NO.	DATE	DESCRIPTION
1	8/25/17	STRUCTURAL
2	9/27/17	FOR PERMIT
Δ	11/29/17	PERMIT CORRECTIONS

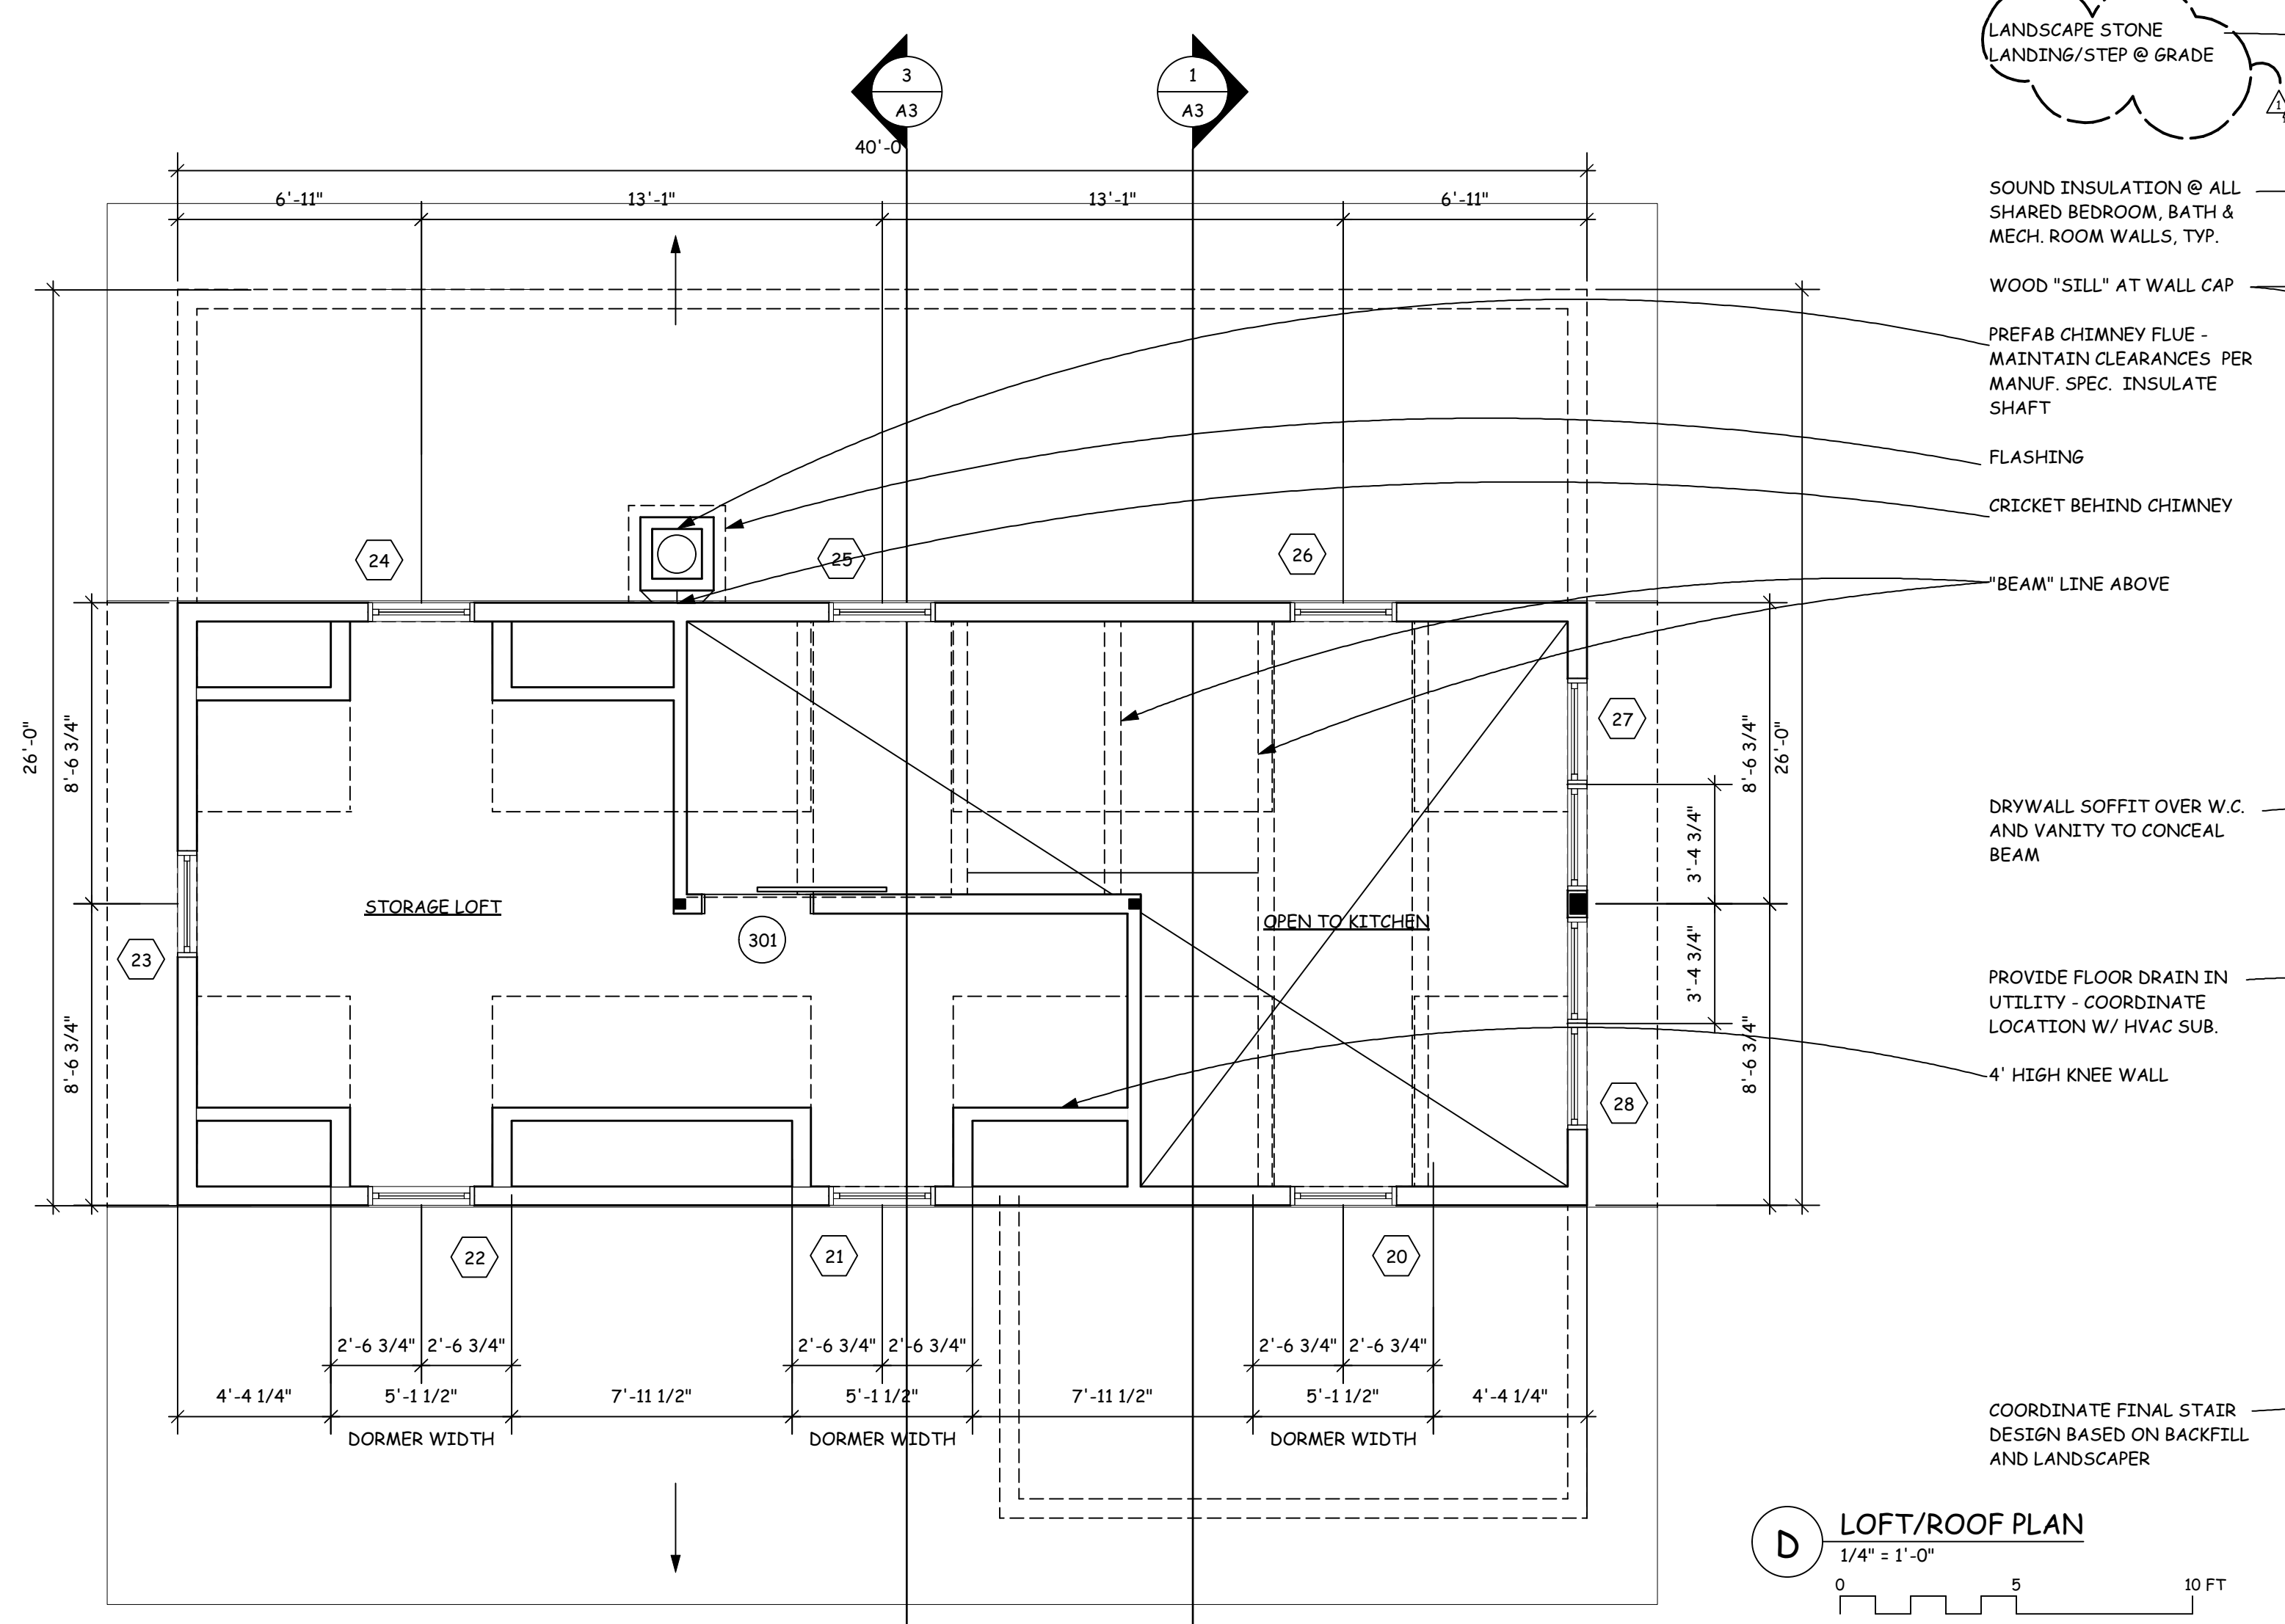

STATE OF ILLINOIS
 PROFESSIONAL DESIGN FIRM
 LICENSE NO. 184-007277
 EXP. DATE 4-30-2017

CARR WARNER ARCHITECTS

3711 N. Ravenswood
 Suite 104
 Chicago Illinois 60613
 p 773 477 9009
 1773 477 8888

FARRELL HOUSE

204 W. SHORE DRIVE
 GREAT DIAMOND ISLAND
 PORTLAND, ME 04109

AMY FARRELL
 OWNER