



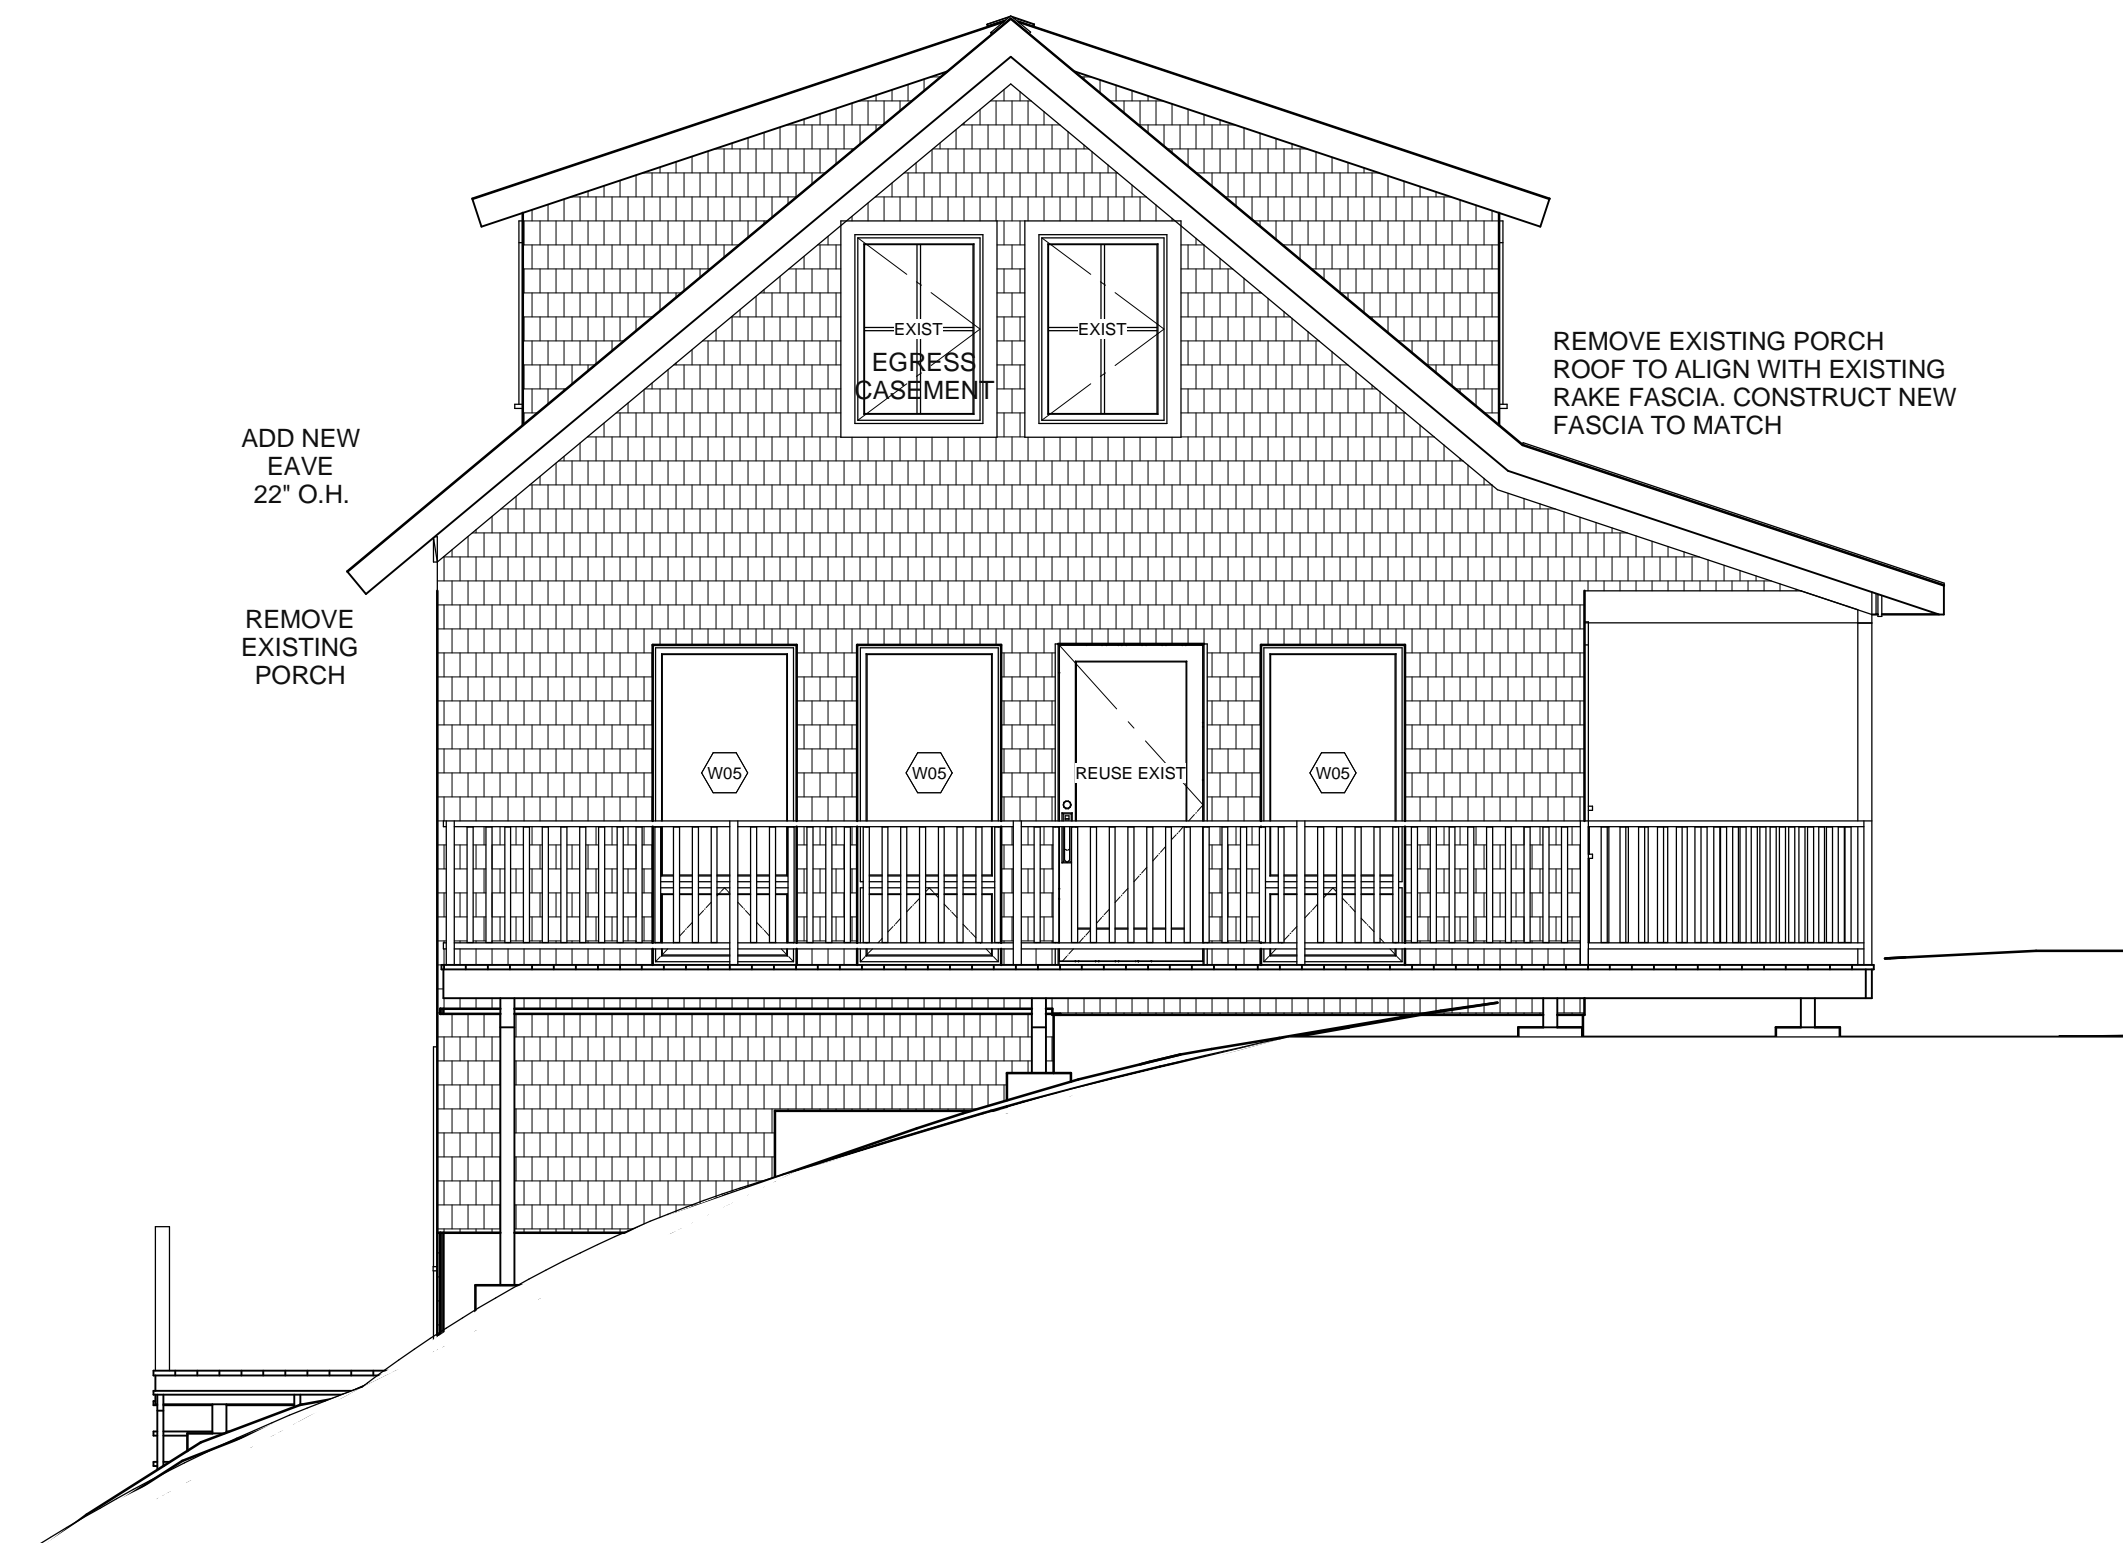

West Elev

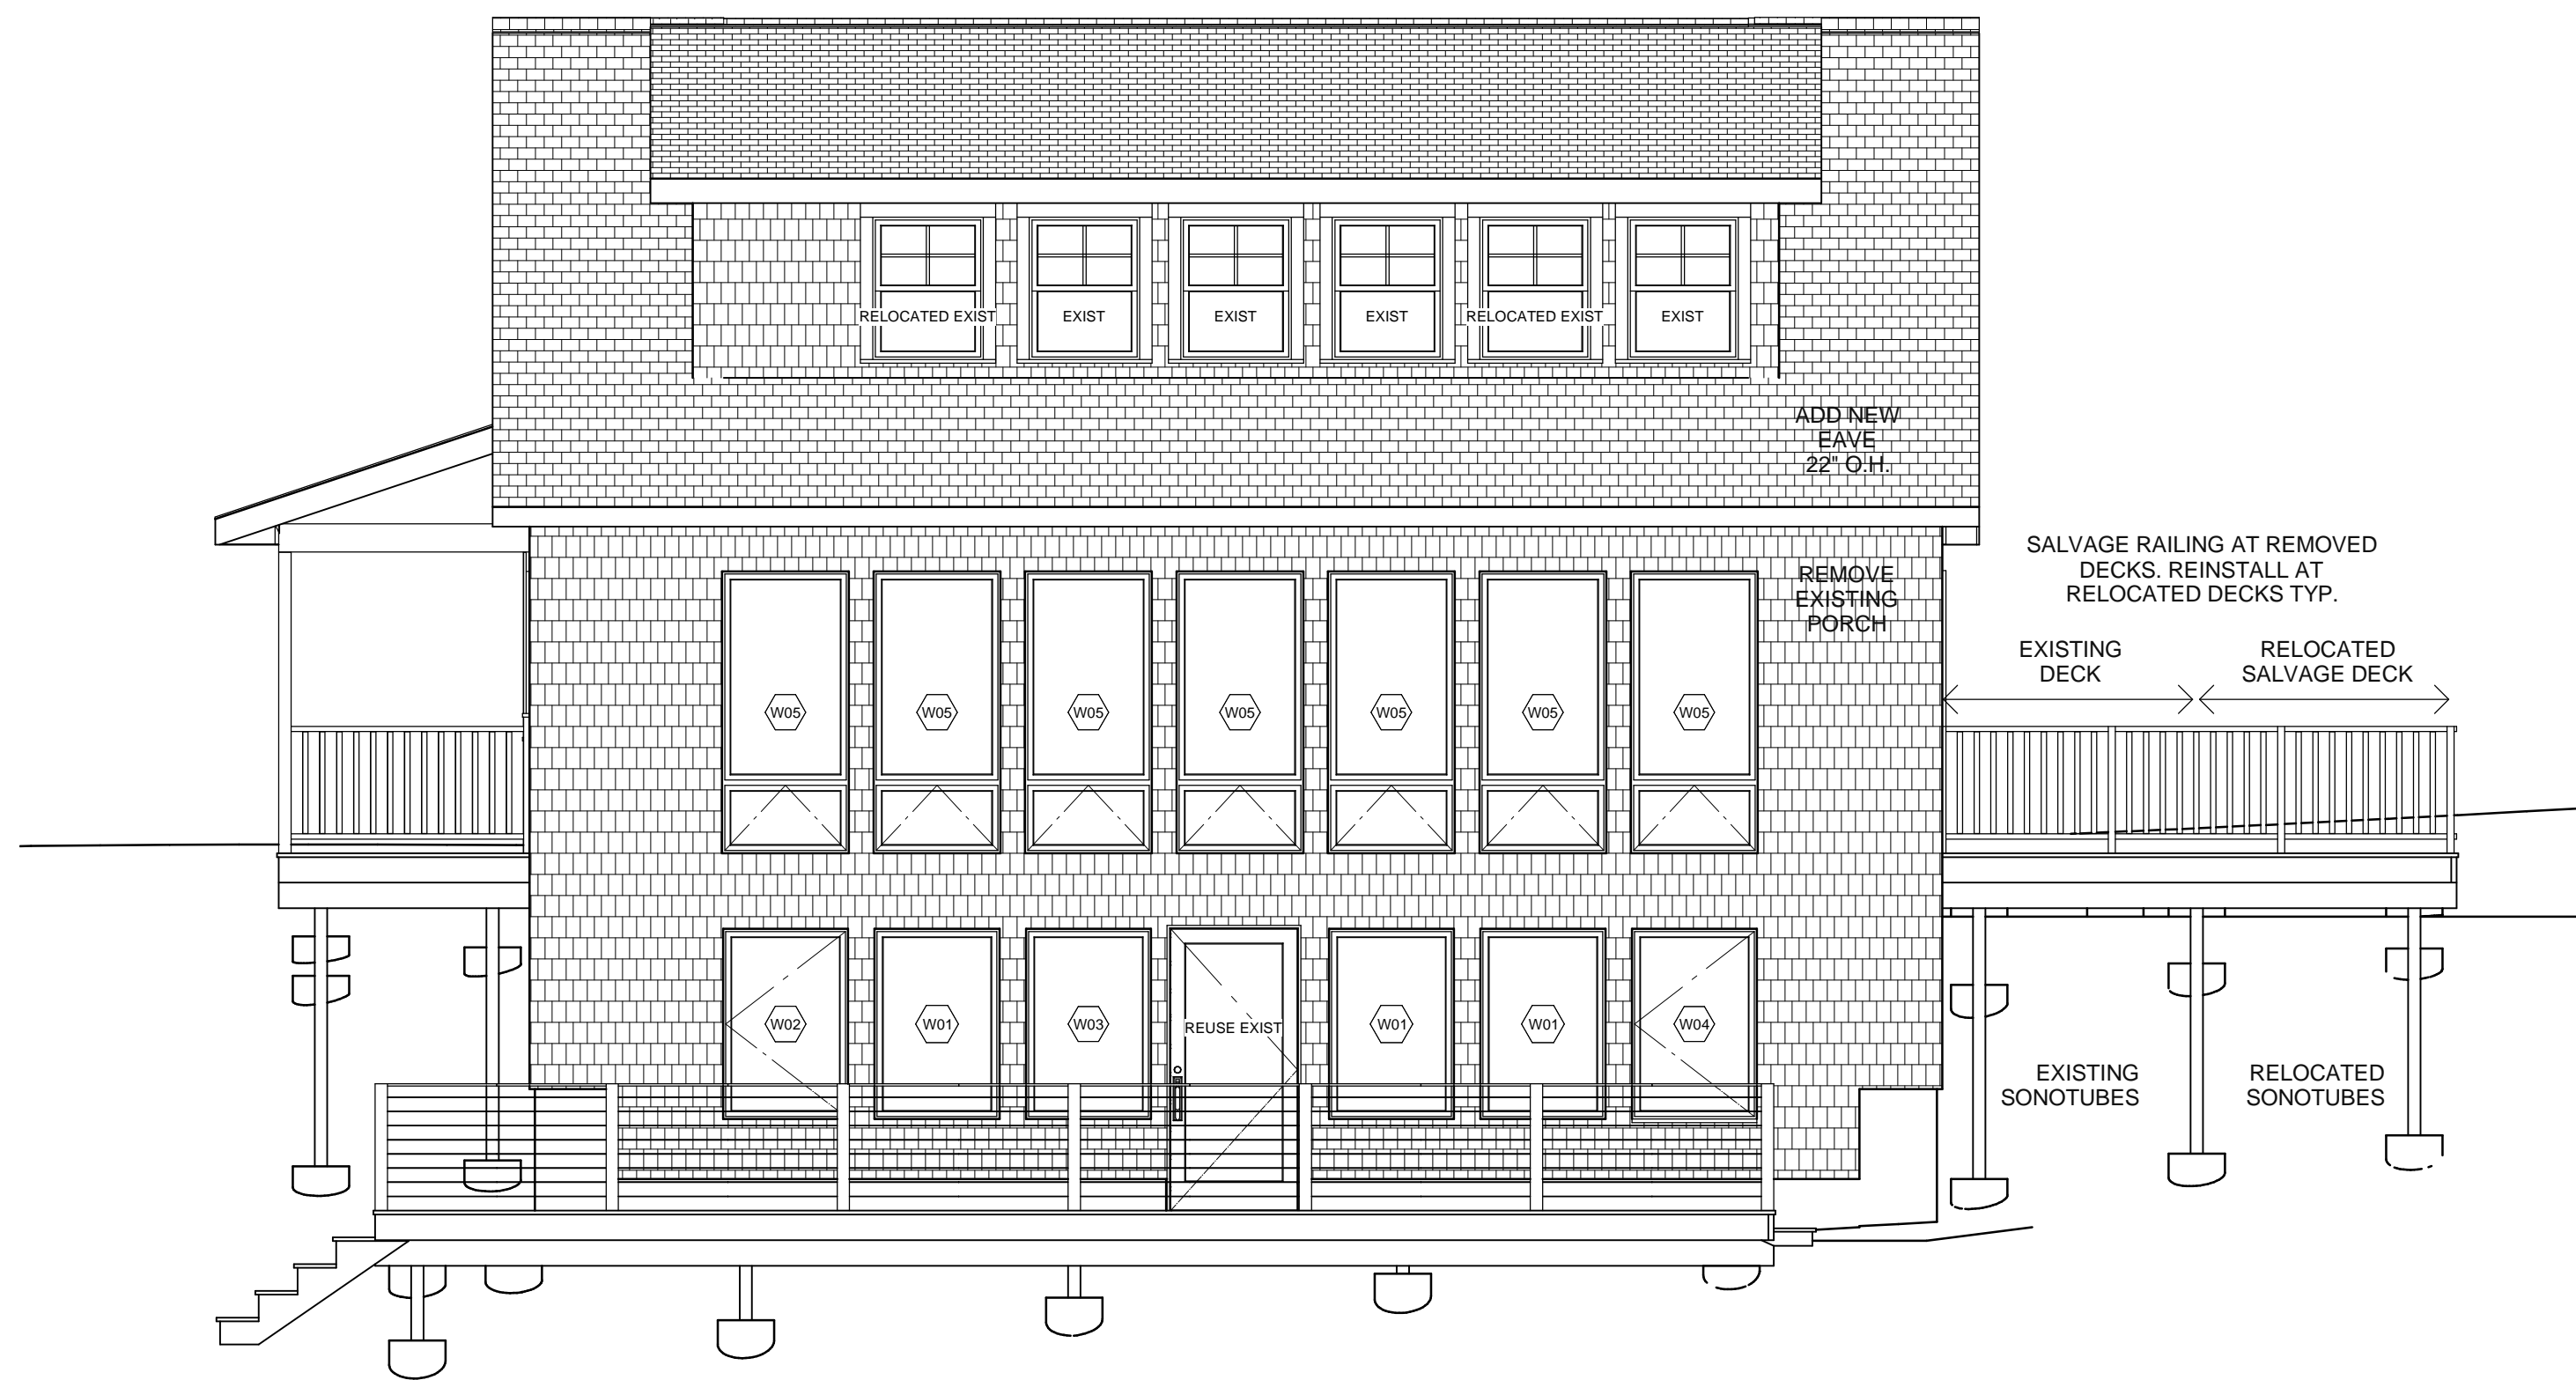


South Elev



East Elev



North Elev

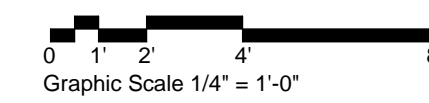

Kevin Moquin, AIA, LEED AP  
Maine Licensed Architect  
Portland, ME  
kevin@km-a.me | (207)-615-6421

**Munro Renovation**  
Seal Cove Lane  
Great Diamond Island  
Portland, ME

Proposed Elevations

**A2-001**