
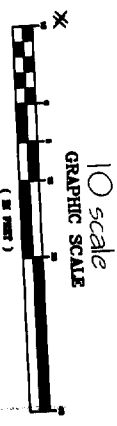


APPROVED FOR SUBMITTAL DATED 4/28/98

12 WESTBROOK COMMONS, 2ND FLOOR
 WESTBROOK, MAINE 04092
 PHONE: 207-856-0006

ZONING DISTRICT: SEABOARD RESIDENTIAL 1 (OR 1)

SITE INFORMATION IS BASED ON THE SURVEY BY SURVEY & GEODETIC CONSULTANTS, INC. OF NEW ENGLAND

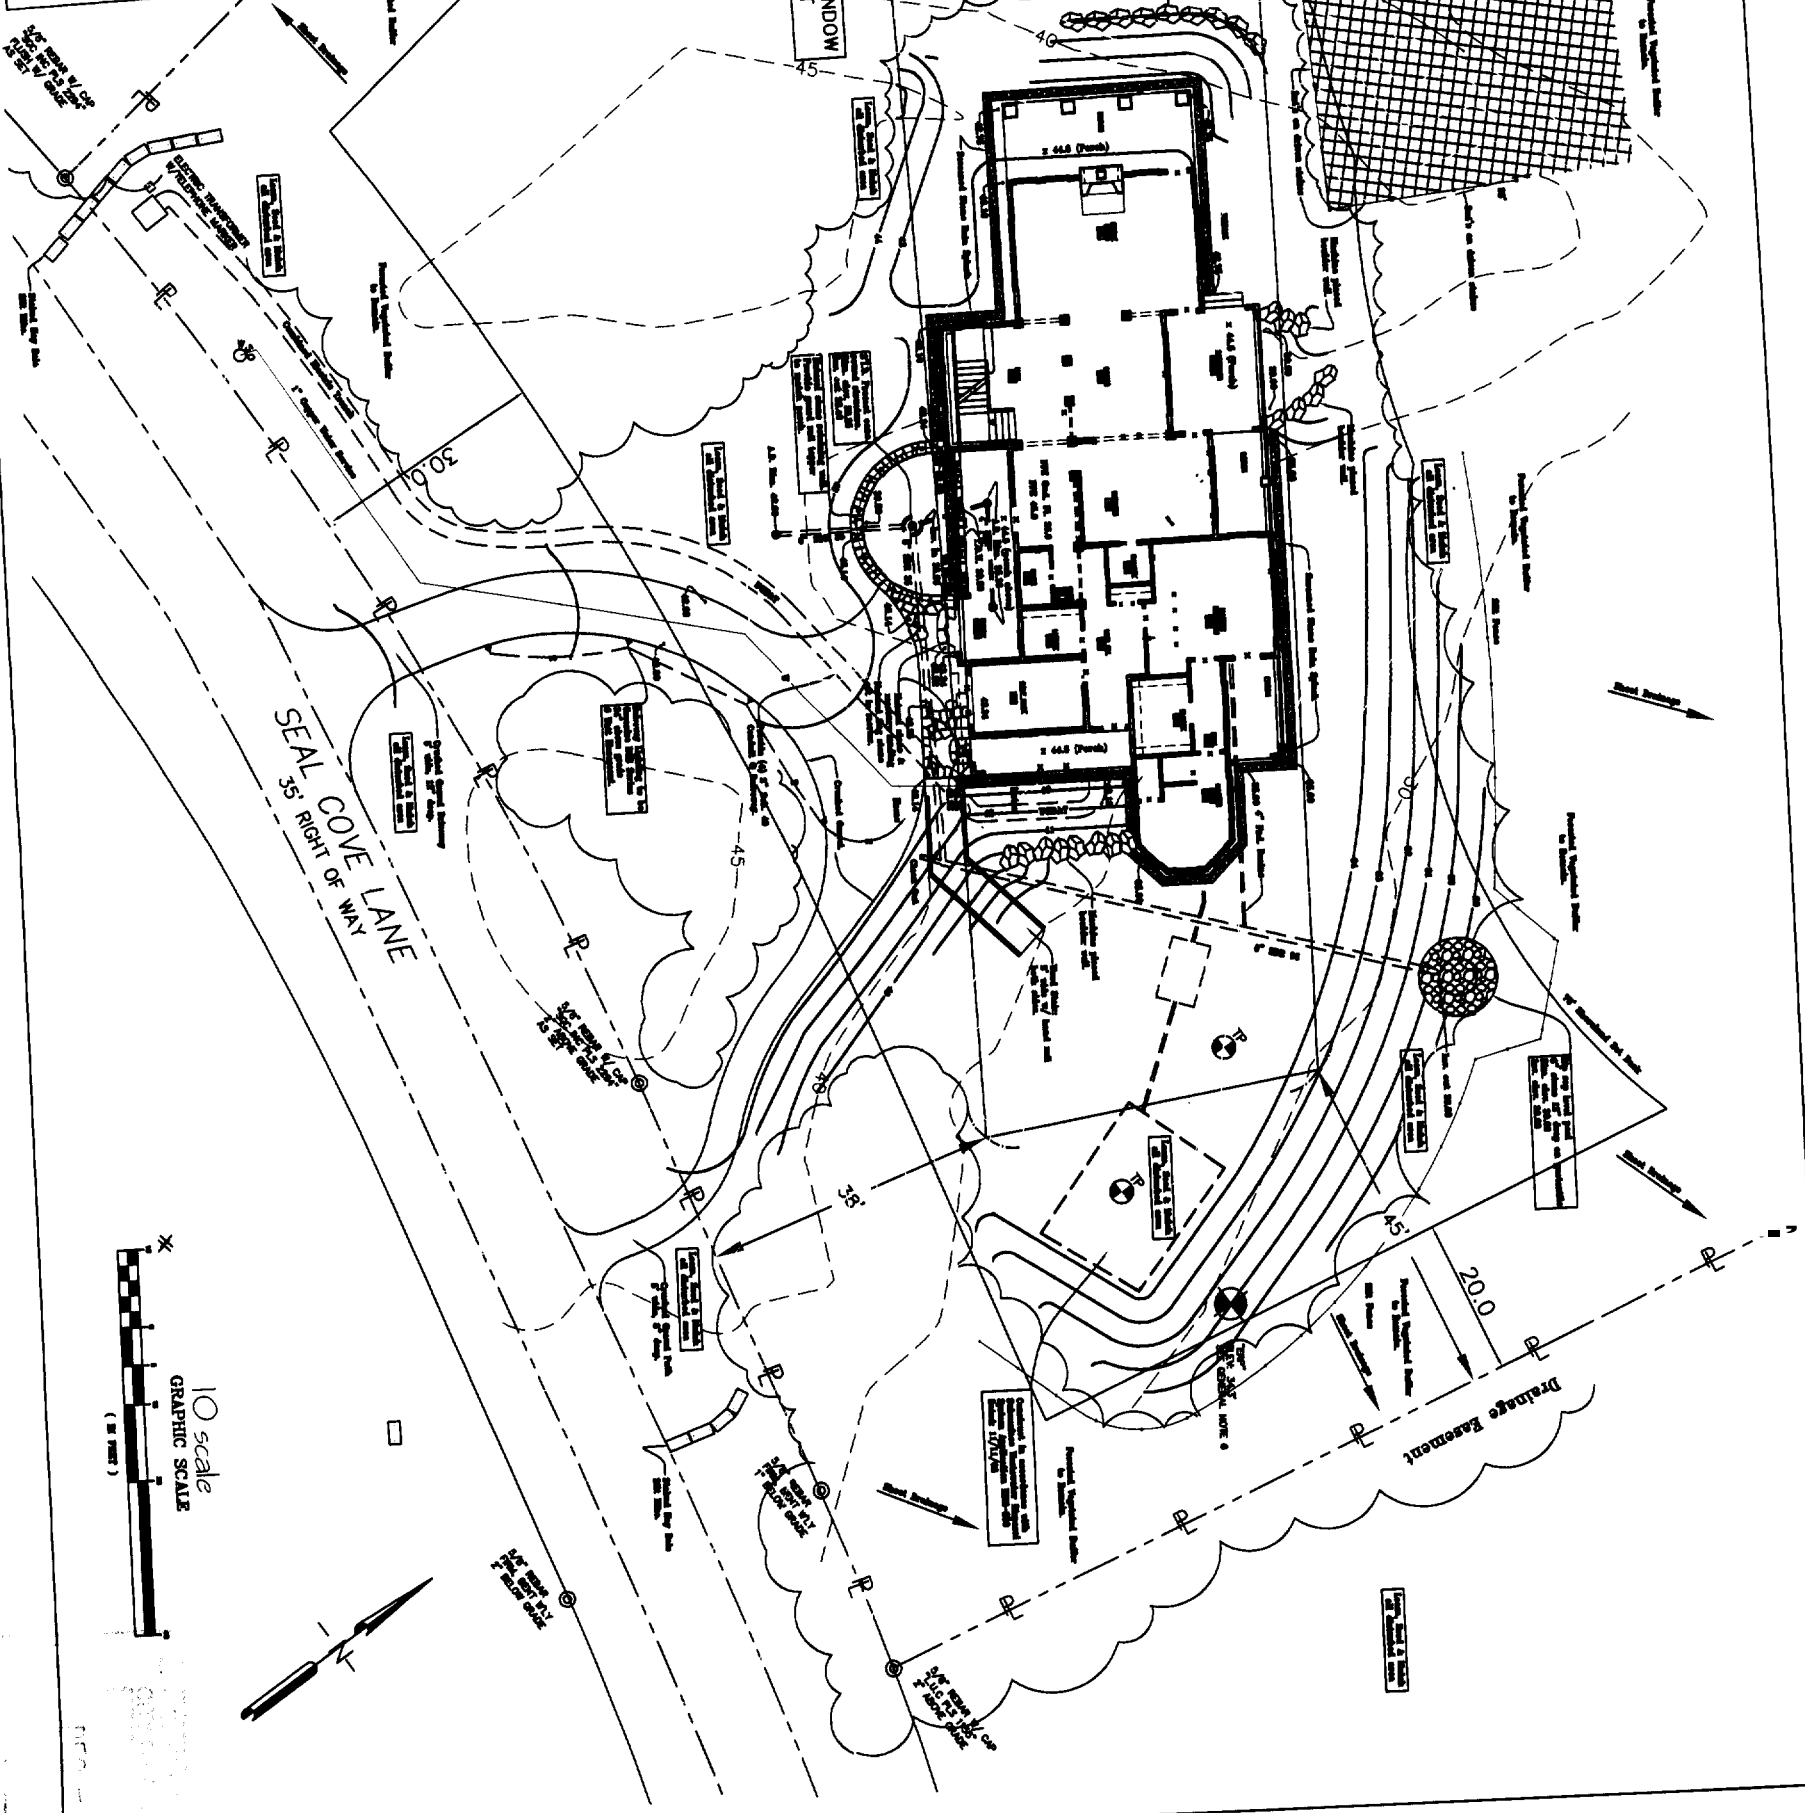

L-2

DRAWINGS THIS SHEET	
Site Plan	
NUMBER	DATE
2000K	11.08.03
REVISION	CREATED
FAC	FAC

Bates Residence
 Lot 21 Sea Cove Lane
 Diamond Cove, Great Diamond Island
 Portland, Maine

REVISIONS	
NO.	DATE

F.A.Cushing, Inc.
 Master Planning
 Landscape Architecture
 8 Cumberland Street
 Brunswick, Maine 04011
 Tel. (207)780-1720 Fax. (207)780-1720

