



DEPT. OF BUILDING INSPECTION
CITY OF PORTLAND, ME
FEB 17 2005
RECEIVED

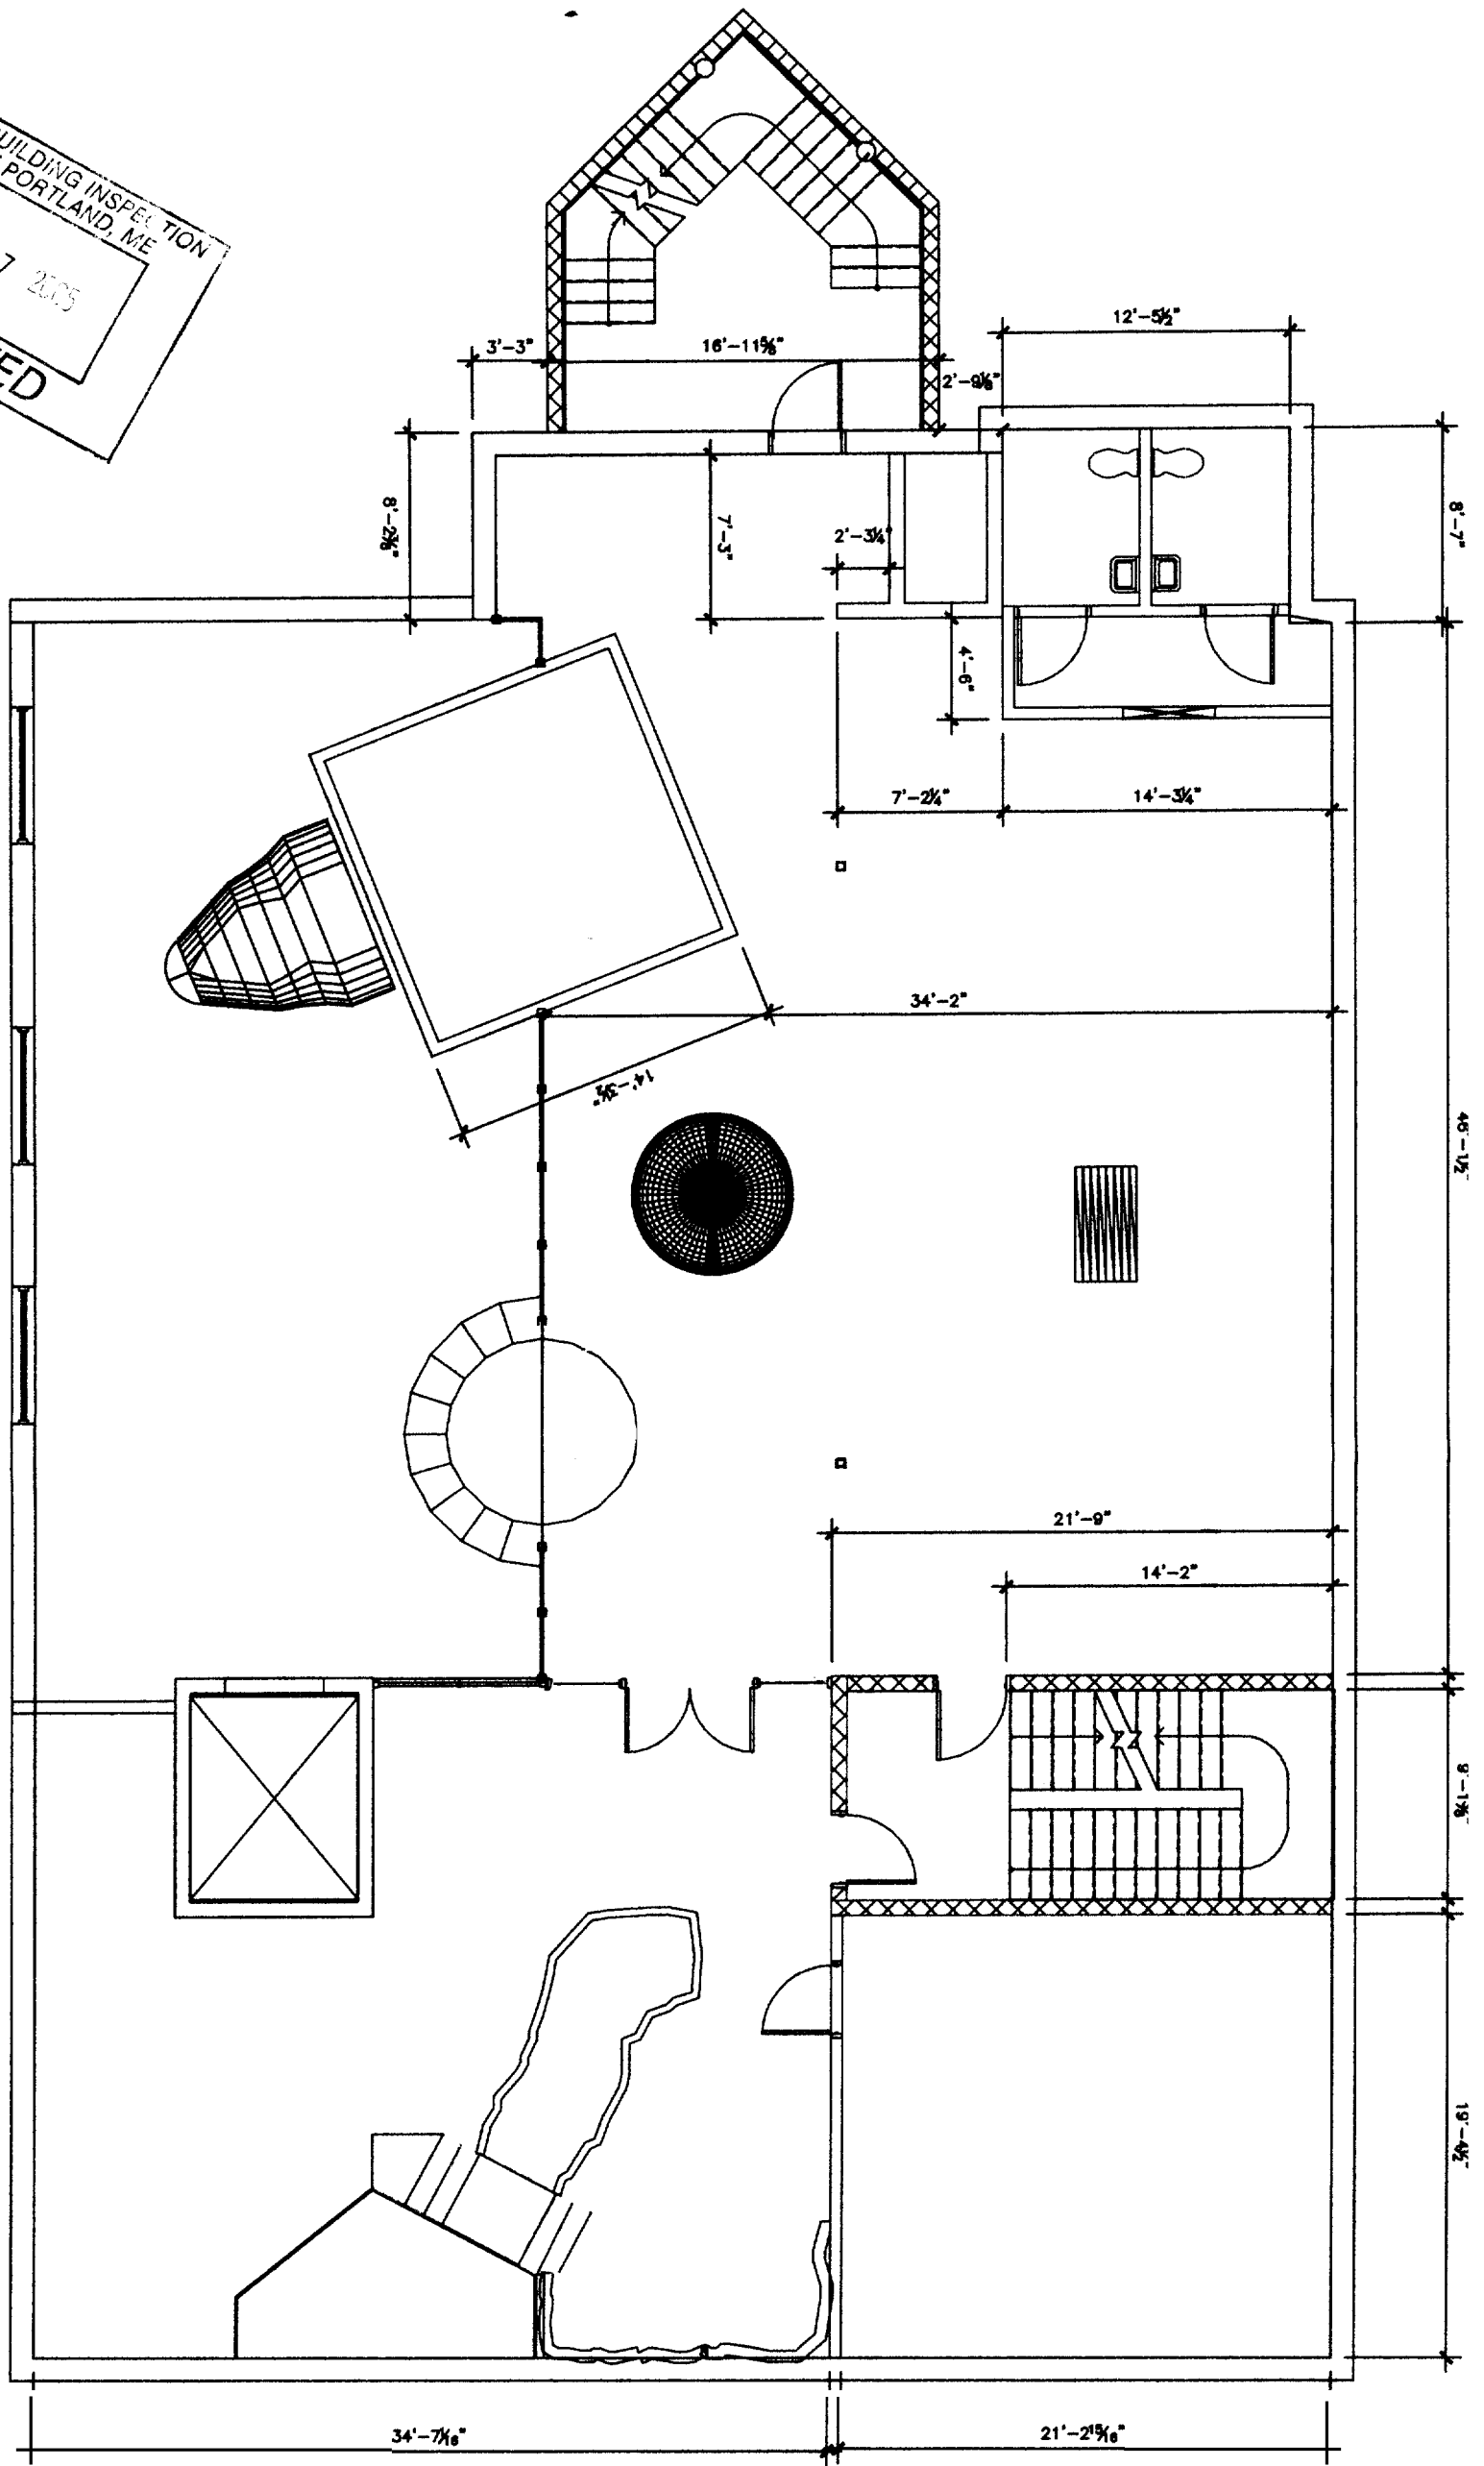

FREE STREET

DEPT. OF BUILDING INSPECTION
CITY OF PORTLAND, ME
FEB 17
RECEIVED

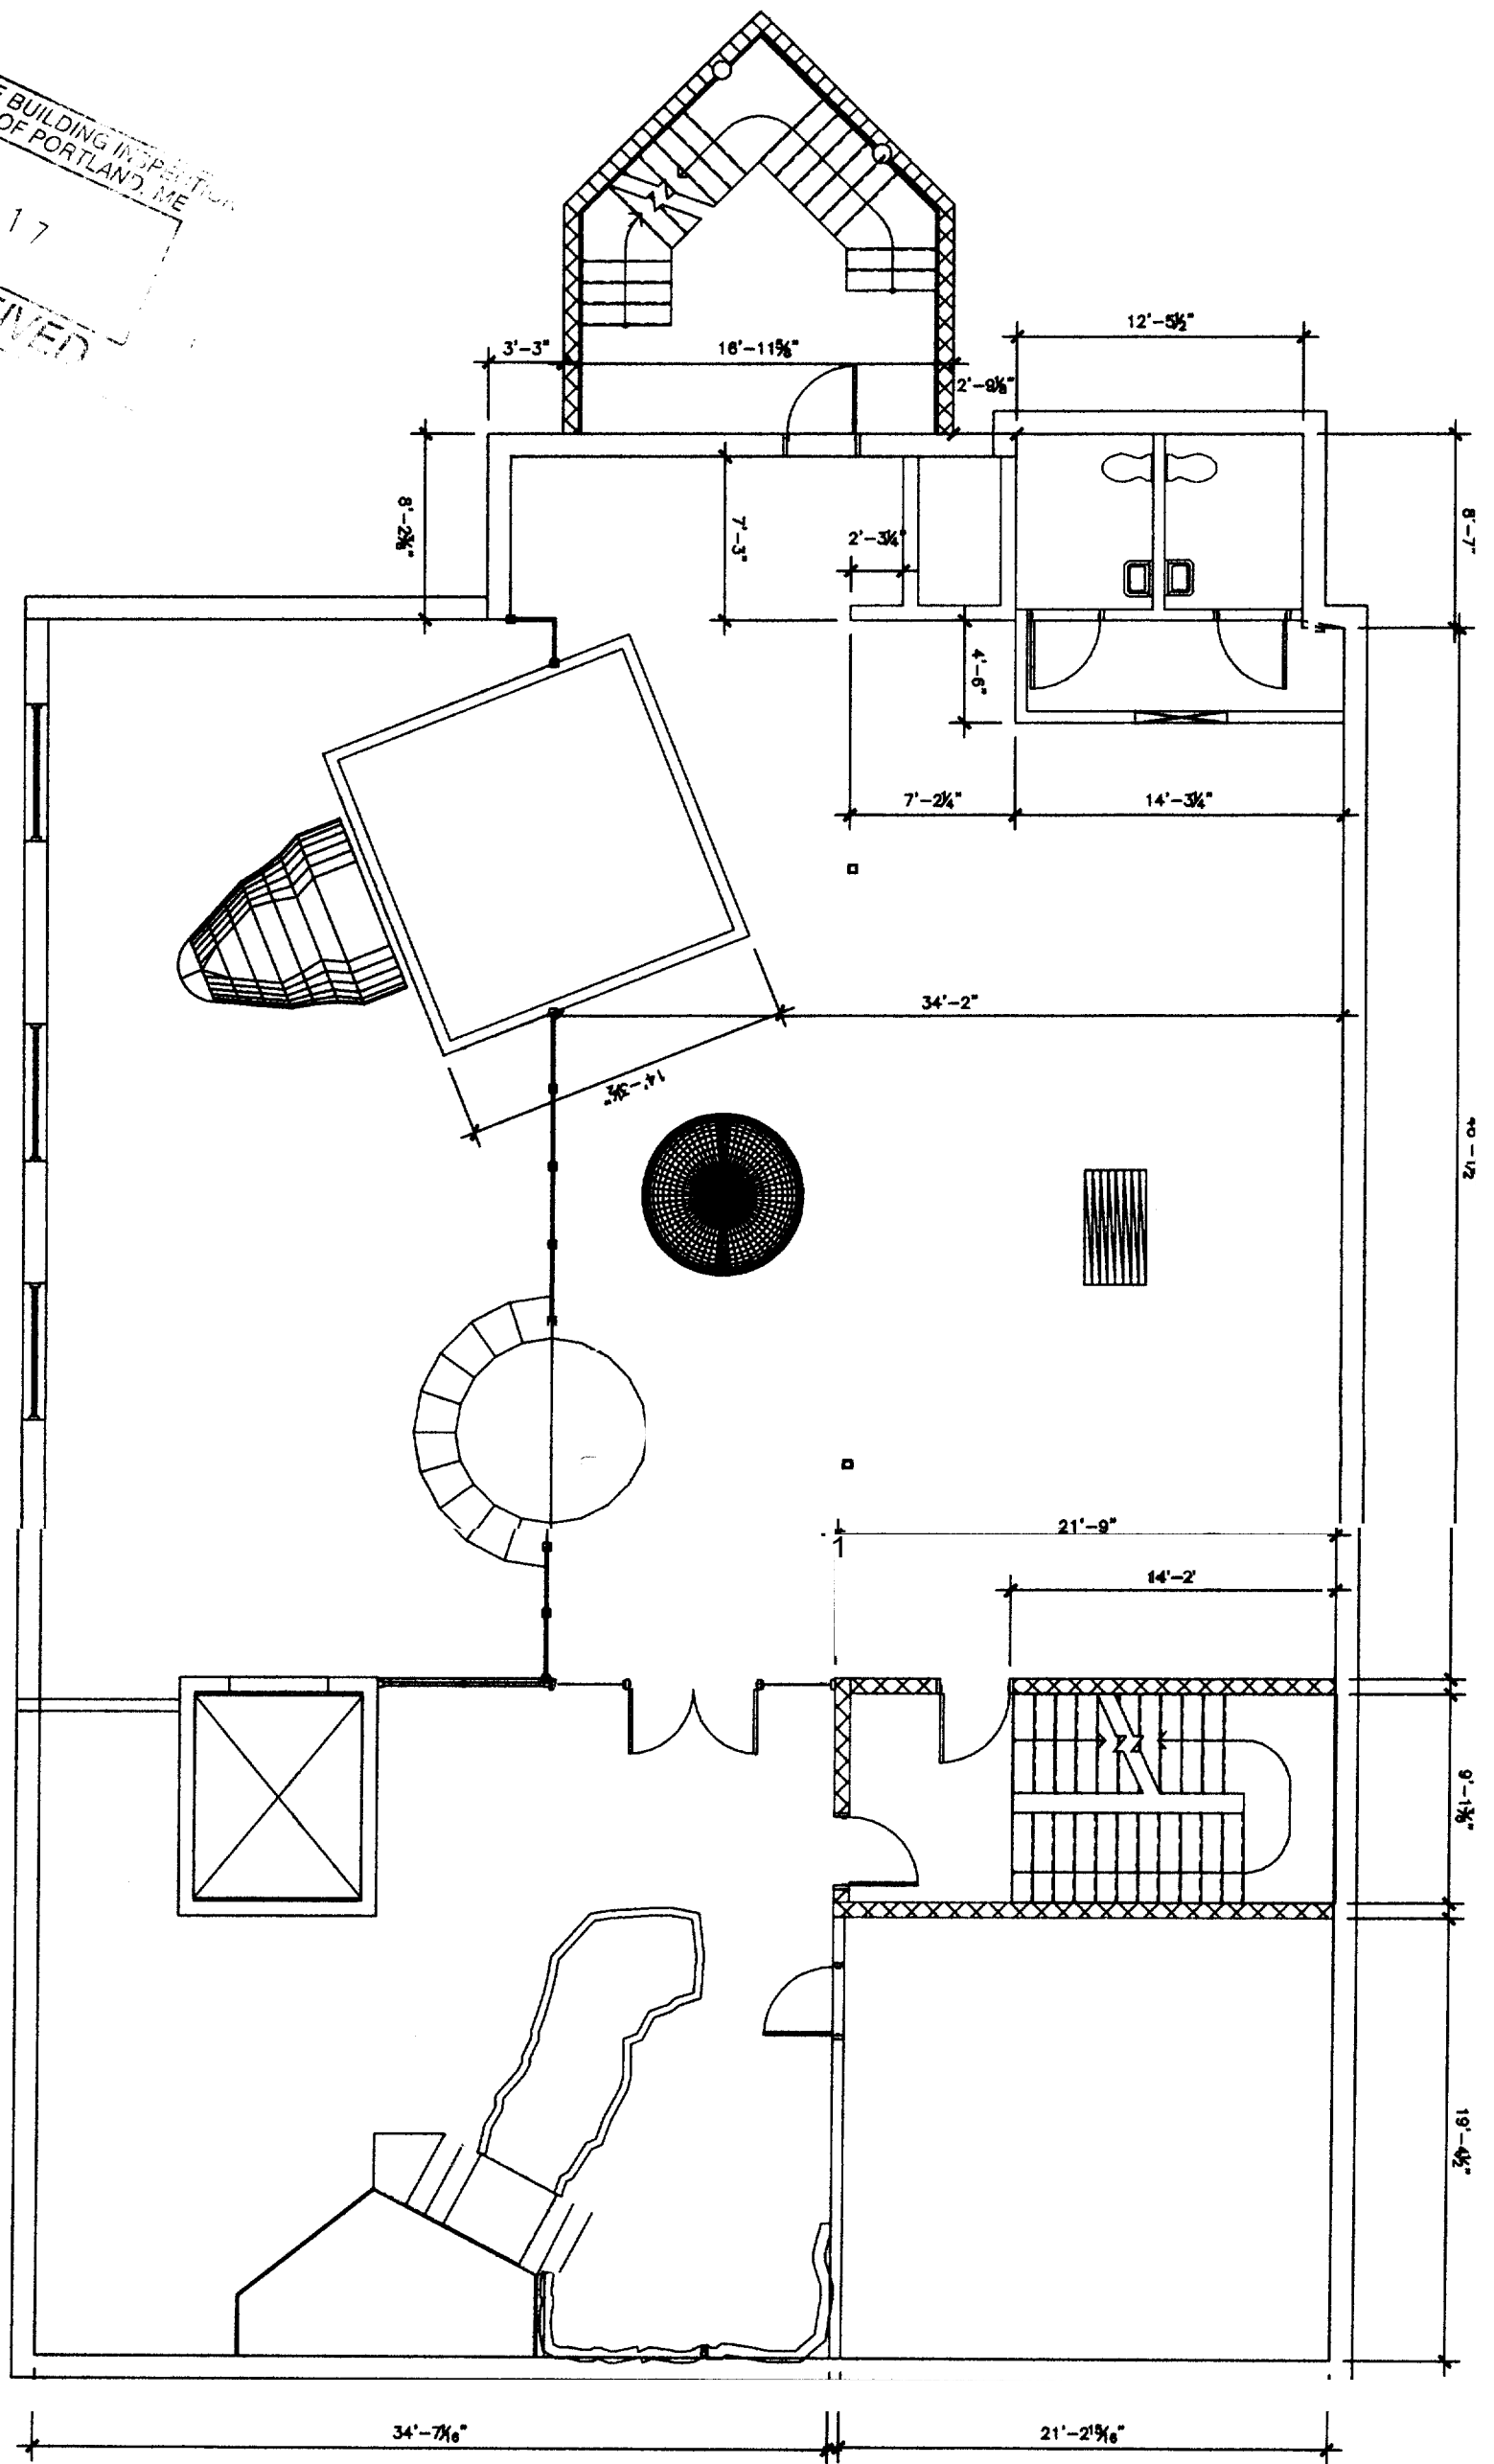

FREE STREET