


CASCO BAY

S 20 38'39" W 267.44'  
TIE COURSE

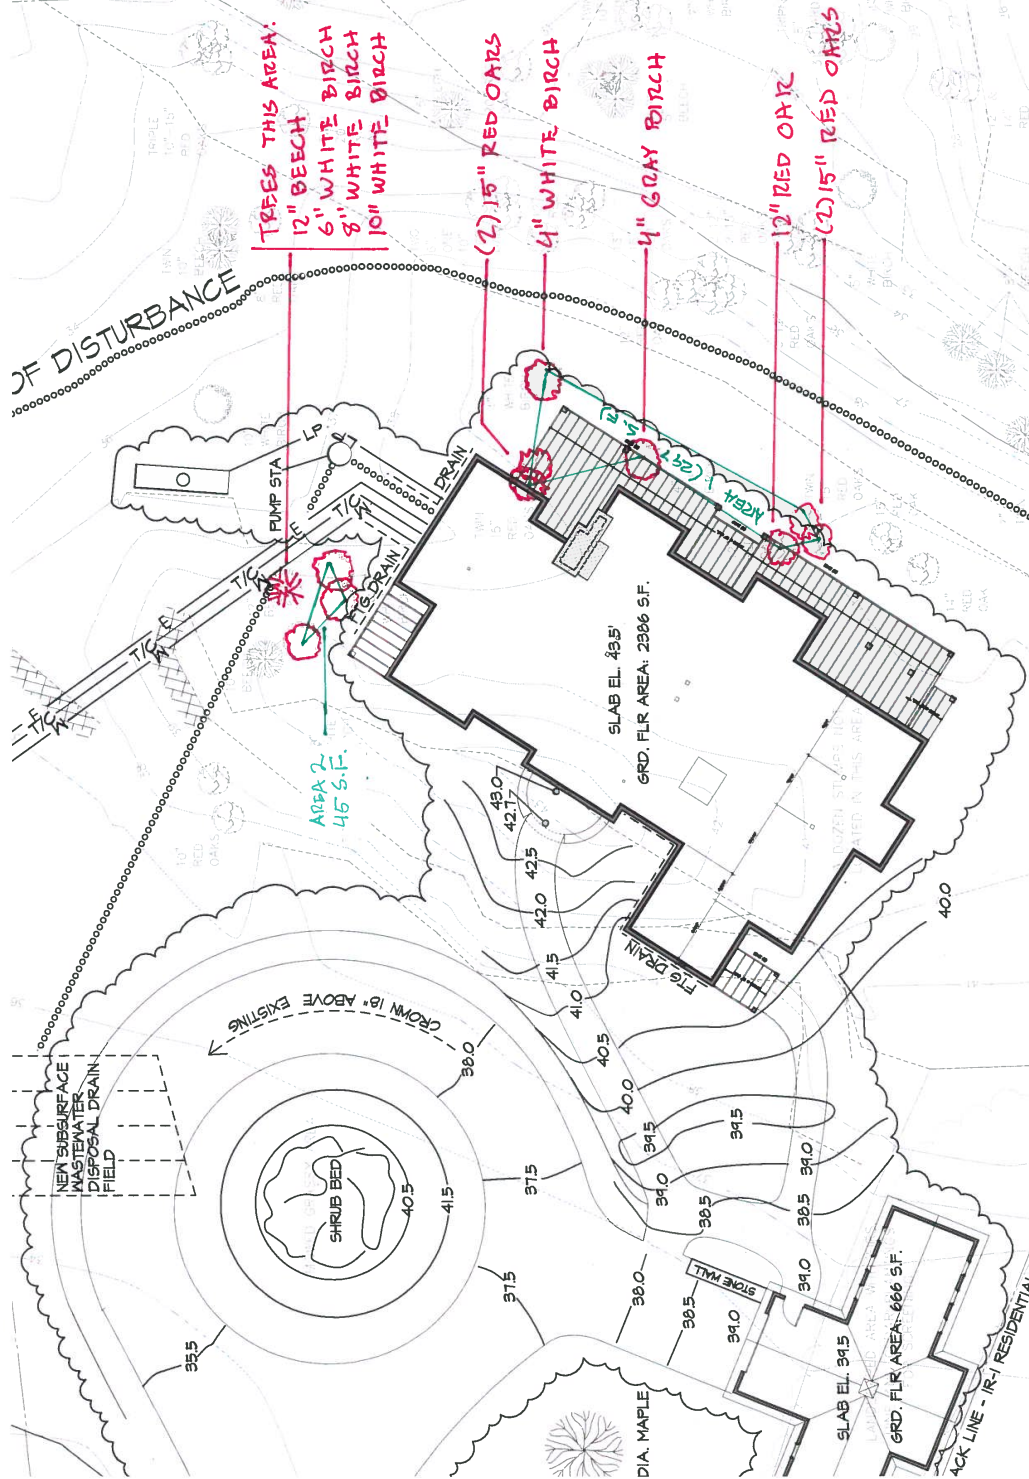

- TREES THIS AREA:
- 12" BEECH
  - 6" WHITE BIRCH
  - 8" WHITE BIRCH
  - 10" WHITE BIRCH
  - (2) 15" RED OAKS
  - 4" WHITE BIRCH
  - 4" GRAY BIRCH
  - 12" RED OAK
  - (2) 15" RED OAKS

SOSNIK COTTAGE  
 TREE REMOVAL PLAN  
 JULY 22, 2016  
 SCALE: 1/16"=1'-0"

S 64 46'48" W  
340'

ACK LINE - IR-1 RESIDENTIAL ZONE



BEECH  
BIRCHES &  
RED OAKS

