
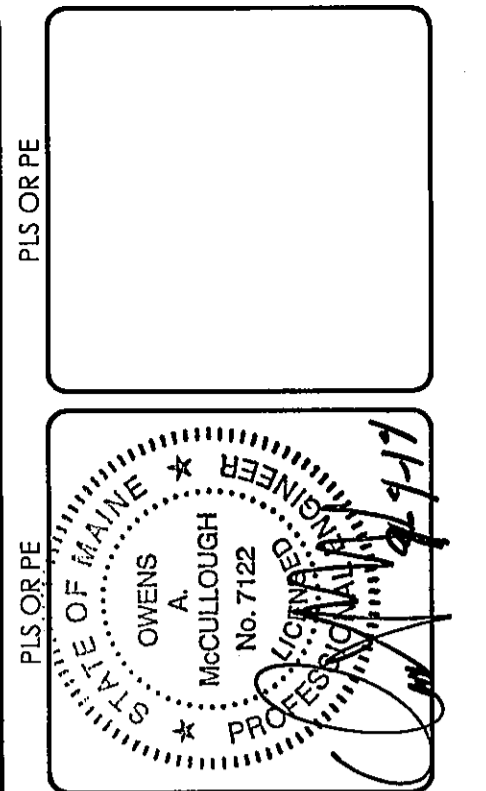


LEGEND

EXISTING	PROPOSED
ABUTTER LINE/R.O.W.	
CENTERLINE	
EASEMENT	
EDGE GRAVEL	
EDGE PAVEMENT	
EDGE CONCRETE	
EDGE OF WATER	
CONTOURS	
SPOT GRADE	
WATER	
WATER GATE VALVE	
FILTER BARRIER	
RIPRAP	

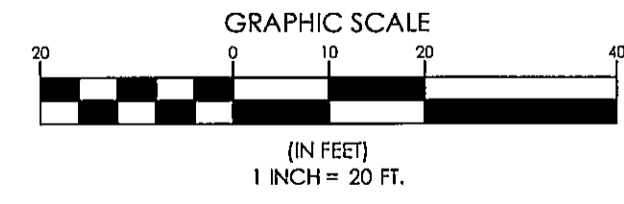

DESIGNED	CHECKED
DES BY	CHK BY
SUBMITTED TO DEP	
A. OAM	9/5/14
REV: BY: DATE	STATUS

DESIGNED AND CHECKED BY: OWENS A. MCCULLOUGH, No. 7122, STATE OF MAINE, PROFESSIONAL ENGINEER

SEBAGO TECHNICS
 WWW.SEBAGOTECHNICS.COM
 75 John Roberts Rd., Suite 1A
 South Portland, ME 04106
 Tel. 207-200-2100

GRADING PLAN
 OF:
 GREAT DIAMOND ISLAND MARINE RAMP
 WEST SHORE DRIVE
 PORTLAND, MAINE
 FOR:
 CITY OF PORTLAND MAINE
 55 PORTLAND STREET
 PORTLAND, ME 04101

RECORD OWNER:
 OWNER'S NAME
 ADDRESS 1
 ADDRESS 2