
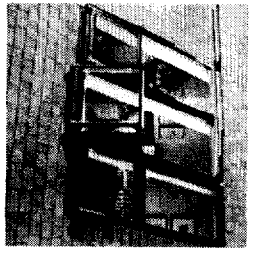


INTERIOR OF EXTERIOR WALL:  
 NEW FIBERGLASS INSULATION  
 3/4" EPS BOARD  
 3/4" WOOD SHEATHING  
 1/2" IPS GYPSUM  
 1/2" GYPSUM LATH OR WALLBOARD

1. TYPICAL WINDOW DETAIL  
 At 3'-2 1/2"

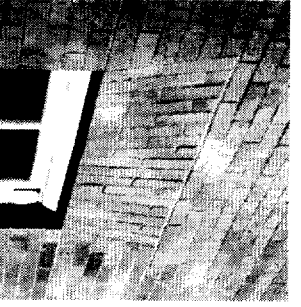



Velux Canopy Skylight Window.  
 Sillage all slate and store in basement.

New Window  
 (use exist window on site)  
 32" x 72"  
 Steel Lintel w/Solder course

Restore Existing Porch  
 match all existing details  
 replace missing pipe rails to match

New Window  
 (use exist window on site)  
 32" x 72"  
 Steel Lintel w/Solder course

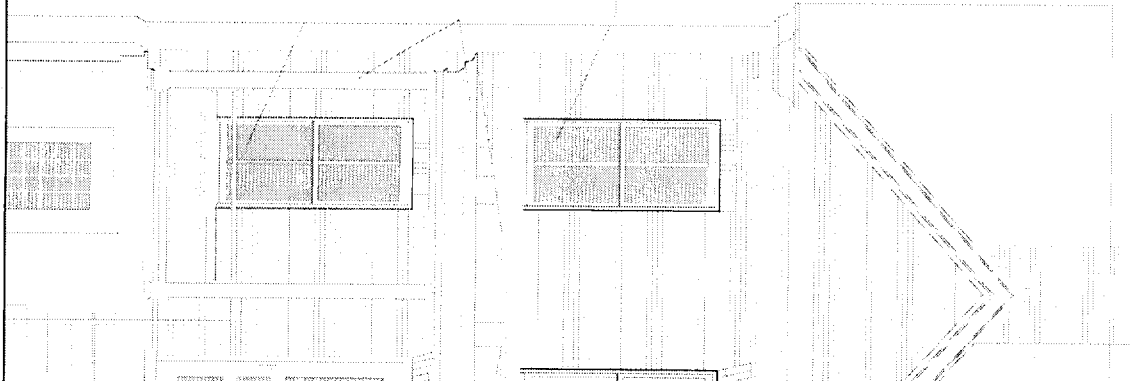

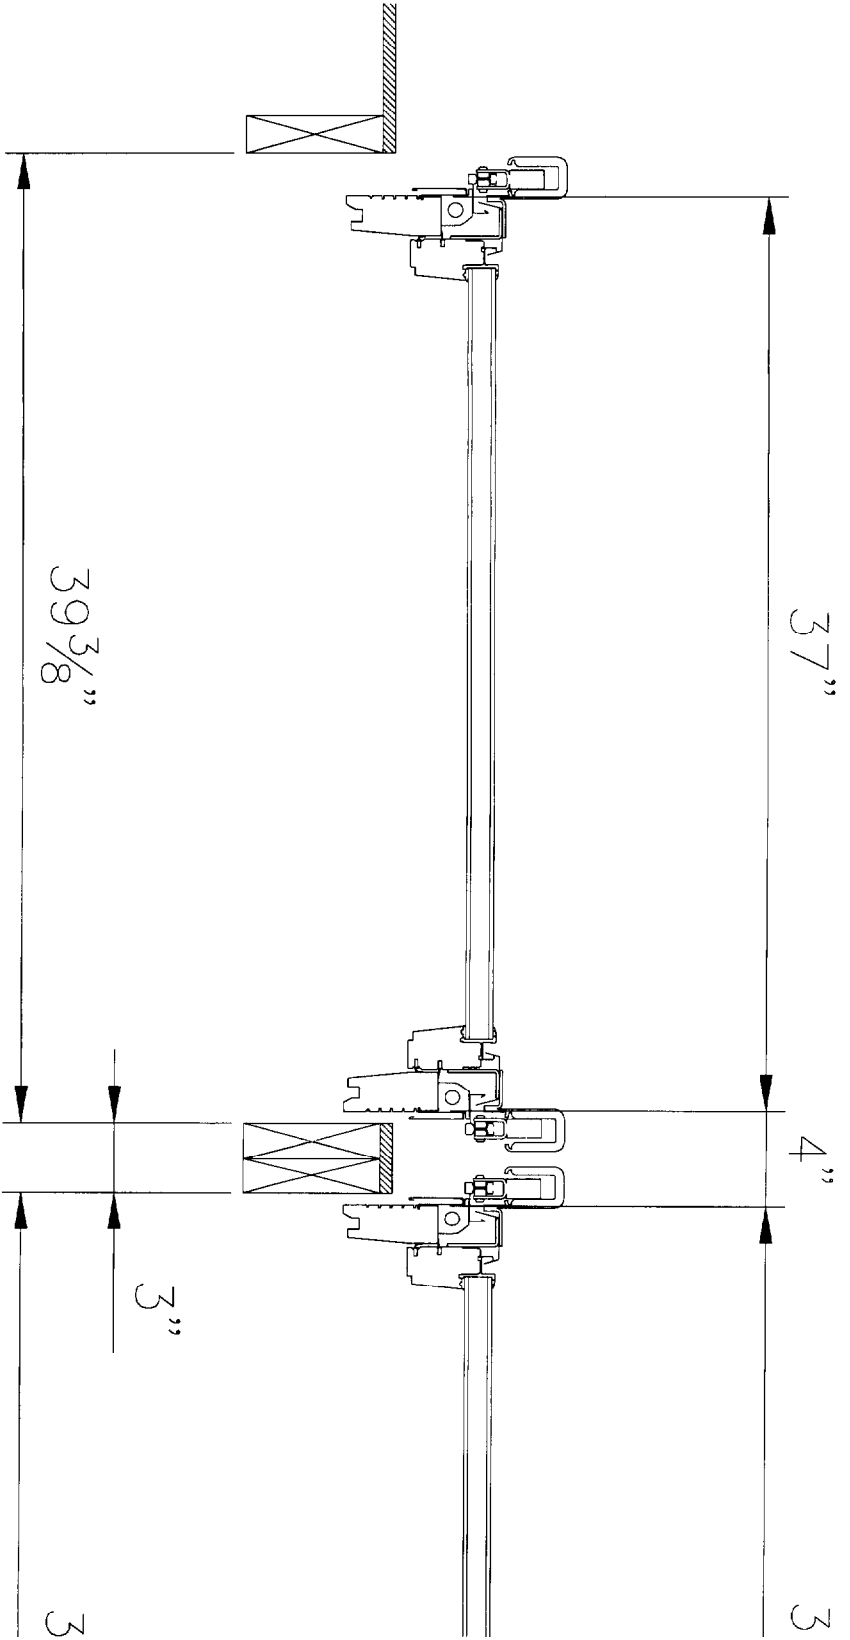

GDL