




ASSOCIATED DESIGN PARTNERS INC.
 Office: (207) 878-1751
 Fax: (207) 878-1788
 E-Mail: adp@adpengineering.com
 80 Leighton Road 04105
 Falmouth, Maine

THE DRAWING, DESIGN AND ELECTRICAL FILE ARE THE PROPERTY OF ASSOCIATED DESIGN PARTNERS, INC. NO REPRODUCTION OR OTHER USE OF THIS DOCUMENT WITHOUT WRITTEN CONSENT IS PERMITTED.

YCKINLEY CT #88
 DIAMOND ISL, PORTLAND, ME
 STAIR NOTES
 STRUCTURAL PLANS
 ISSUED FOR PERMITTING

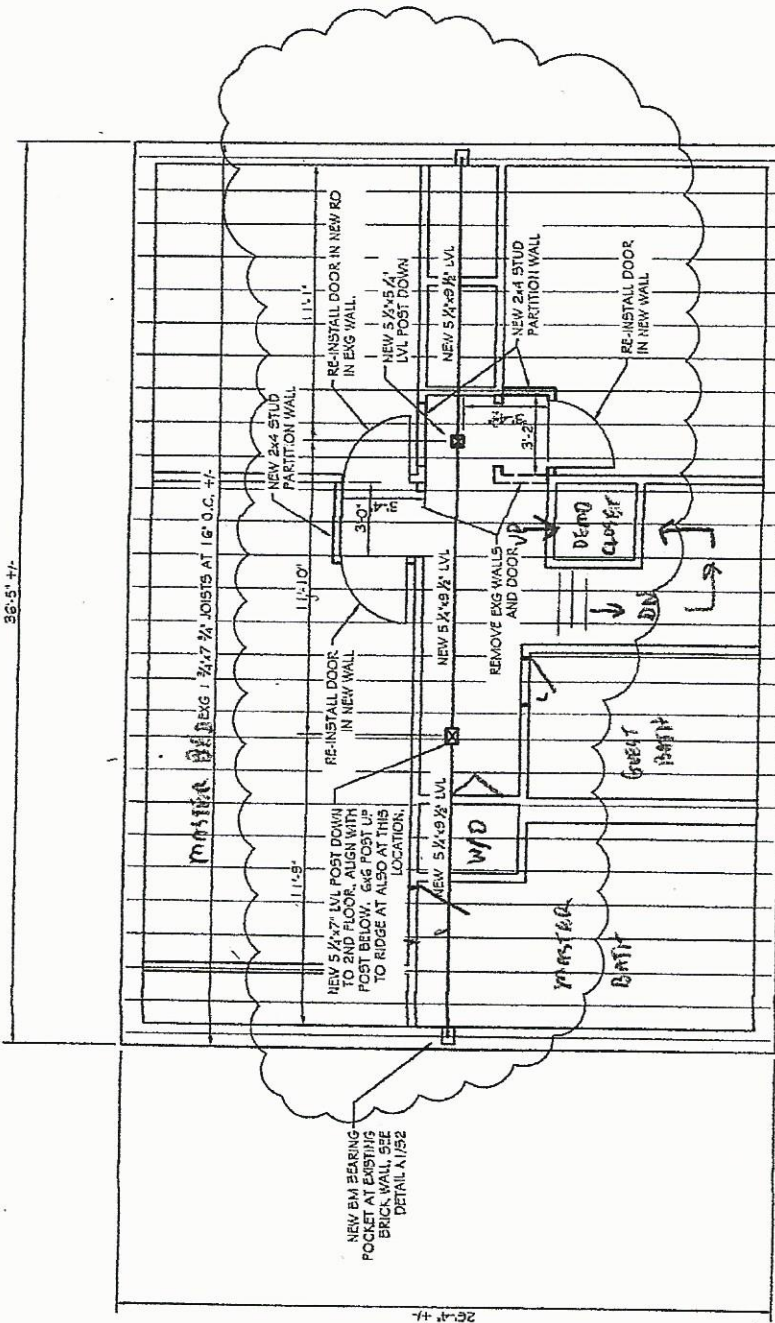

* NEW STAIRS TO ATTIC ABOVE EXISTING, RISE AND RUN MATCH EXISTING AND RAIL TO CODE

EXISTING #
 ← NEW *
 STAIRWELL

PARTIAL 3RD FLOOR FRAMING PLAN

SCALE: 1/4" = 1'-0"

B1