


LEGEND:

BUILDING SECTION	
WALL SECTION	
SECTION DETAIL	
PLAN DETAIL	
WALL TYPE (SEE SHEET A4.01)	
FLOOR/CEILING TYPE (SEE SHEET A4.02)	
FLOOR AREA DEMOLITION	
NEW CMU WALL	
NEW MASONRY INFILL	
NEW CONCRETE FOUNDATION/RET. WALL	
EXISTING STUD WALL	
EXISTING MASONRY WALL	
DEMO AND REMOVE	
REPAIR EXIST SLAB ON GRADE	
PATH OF EGRESS	
FIRE EXTINGUISHER	
1-HOUR RATED SEPARATION	
2-HOUR RATED SEPARATION	
KNOX BOX LOCATION	

1 | BASEMENT PLAN
SCALE: 1/8"=1'-0"

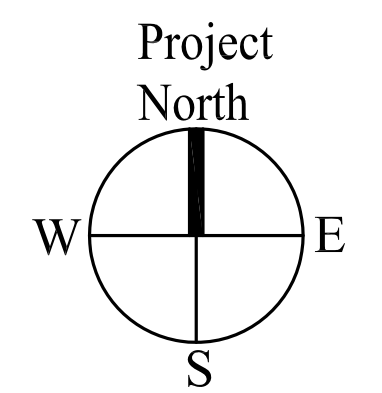

FIRE DEPARTMENT SPRINKLER CONNECTION (WHERE OR AS DIRECTED BY LOCAL FIRE)

Prepared For: **The Inn at Diamond Cove, LLC.**
 PO BOX 3572
 PORTLAND, ME 04101

Interior Designer: **truexcollins**
 209 BATTERY STREET BURLINGTON, VERMONT 05401 USA
 Phone 802.656.2775 800.227.1076
 ARCHITECTURE | INTERIOR DESIGN | truexcollins.com

Architect: **ARCHETYPE architects**
 48 Union Wharf Portland, Maine 04101
 (207) 772-6022 Fax (207) 772-4056

Project: **THE INN AT DIAMOND COVE, LLC**
 MCKINLEY COURT
 GREAT DIAMOND ISLAND, MAINE

Revisions:

Date: 04 March 2013
 Scale: 1/8" = 1'-0"
LIFE SAFETY BASEMENT PLAN

A0.01