


LEGEND:

BUILDING SECTION	
WALL SECTION	
SECTION DETAIL	
PLAN DETAIL	
WALL TYPE (SEE SHEET A4.01)	
FLOOR/CEILING TYPE (SEE SHEET A4.02)	
FLOOR AREA DEMOLITION	
NEW CMU WALL	
NEW MASONRY INFILL	
NEW CONCRETE FOUNDATION/RET. WALL	
EXISTING STUD WALL	
EXISTING MASONRY WALL	
DEMO AND REMOVE	
REPAIR EXIST SLAB ON GRADE	
PATH OF EGRESS	
FIRE EXTINGUISHER	
1-HOUR RATED SEPARATION	
2-HOUR RATED SEPARATION	
KNOX BOX LOCATION	

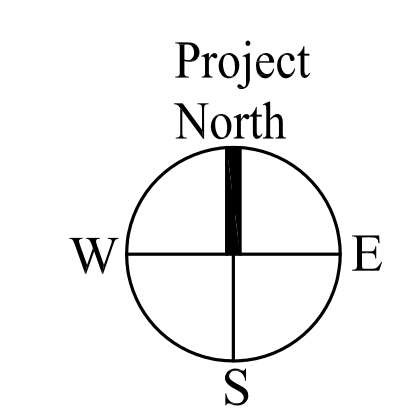

THE INN AT
DIAMOND COVE,
LLC
 MCKINLEY COURT
 GREAT DIAMOND ISLAND, MAINE

ARCHETYPE
architects
 48 Union Wharf Portland, Maine 04101
 Phone 802.656.2775 Fax (207) 772-4056
 (207) 772-6022

truexculins
INTERIORS
 288 BATTERY STREET BURLINGTON, VERMONT 05401 USA
 Phone 802.656.2775 800.227.1076
 ARCHITECTURE | INTERIOR DESIGN | truexculins.com

LIFE SAFETY
FIRST FLOOR PLAN

A0.02

Date: 04 March 2013
 Scale: 1/8" = 1'-0"
 Revisions:

Prepared For:
 The Inn at Diamond Cove, LLC.
 PO BOX 3572
 PORTLAND, ME 04101