


LEGEND:

BUILDING SECTION	
WALL SECTION	
SECTION DETAIL	
PLAN DETAIL	
WALL TYPE (SEE SHEET A4.01)	
FLOOR/CEILING TYPE (SEE SHEET A4.02)	
FLOOR AREA DEMOLITION	
NEW CMU WALL	
NEW MASONRY INFILL	
NEW CONCRETE FOUNDATION/RET. WALL	
EXISTING STUD WALL	
EXISTING MASONRY WALL	
DEMO AND REMOVE	
REPAIR EXIST SLAB ON GRADE	
PATH OF EGRESS	
FIRE EXTINGUISHER	
1-HOUR RATED SEPARATION	
2-HOUR RATED SEPARATION	
KNOX BOX LOCATION	

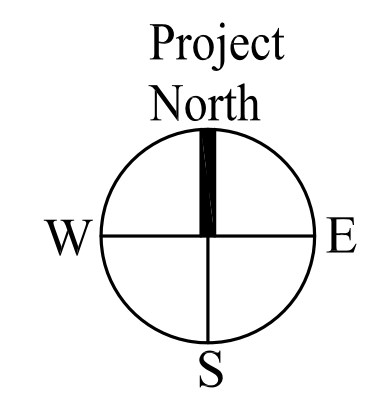

Date: 04 March 2013 Scale: 1/8" = 1'-0"	LIFE SAFETY SECOND FLOOR PLAN	A0.03
Revisions:	Project: THE INN AT DIAMOND COVE, LLC <small>McKINLEY COURT GREAT DIAMOND ISLAND, MAINE</small>	Architect: ARCHETYPE architects <small>48 Union Wharf Portland, Maine 04101 (207) 772-6022 Fax (207) 772-4056</small>
Prepared For:	The Inn at Diamond Cove, LLC. <small>PO BOX 3572 PORTLAND, ME 04101</small>	Interior Designer: truexcollins <small>288 BATTERY STREET BURLINGTON, VERMONT 05401 USA Phone 802.656.2775 800.227.1076 ARCHITECTURE INTERIOR DESIGN truexcollins.com</small>