


**LEGEND:**

BUILDING SECTION	
WALL SECTION	
SECTION DETAIL	
PLAN DETAIL	
WALL TYPE (SEE SHEET A4.01)	
FLOOR/CEILING TYPE (SEE SHEET A4.02)	
FIRE EXTINGUISHER CABINET - SURFACE MTD.	
FLOOR AREA DEMOLITION	
NEW CMU WALL	
NEW MASONRY INFILL	
NEW CONCRETE FOUNDATION/RET. WALL	
EXISTING STUD WALL	
EXISTING MASONRY WALL	
DEMO AND REMOVE	
REPAIR EXIST SLAB ON GRADE / NEW SLAB	

- GENERAL NOTES:**
- ALL INTERIOR PARTITIONS, RATED AND UNRATED, SHALL EXTEND FROM FLOOR DECK TO UNDERSIDE OF DECK ABOVE CONTINUOUSLY. WHERE UNRATED PARTITION WALLS ARE BELOW GYPSUM BOARD SUSPENDED SOFFITS, THESE WALLS SHALL STOP AT THE LEVEL OF THE SOFFIT, PROVIDED THOSE WALLS ARE NOT AN ELEMENT OF THE SOUND OR FIRE-RATED ASSEMBLIES BETWEEN DWELLINGS AND BETWEEN DWELLINGS AND CORRIDORS.
  - ALL RATED CORRIDOR AND DEMISING WALLS TO EXTEND TO UNDERSIDE OF DECK ABOVE, OR PROVIDE SOLID WOOD FIRE BLOCKING CONTINUOUS ALONG TOP PLATE AT ALL NEW MASONRY OPENINGS, AT NEW DOORS, ETC., MASONRY SHALL RETURN INTO OPENING AND BE TOOTHED-IN WITH LIKE MATERIAL AND FINISH TO PROVIDE CLEAN MASONRY OPENING FOR NEW WORK. OFFSET STUDS WHERE REQUIRED TO ACCOMMODATE STRAIGHT RUNS OF WALLS WITH 1 AND 2 LAYERS OF GYP BOARD. FINISHED GYP BOARD SHALL BE A CONTINUOUS PLANE.
  - ALL DIMENSIONS ARE TO FACE OF ROUGH FRAMING, COLUMN CENTERLINES AND FACE OF MASONRY. ALL DIMENSIONS MUST BE FIELD VERIFIED AND ANY ADJUSTMENTS MADE FOR ACTUAL FOUND CONDITIONS. CLEAR FINISHED DIMENSIONS ARE NOTED.
  - INFILL, REPAIR AND REPOINT EXISTING MASONRY. TYPICAL ALL EXISTING MASONRY.
  - PATCH AND REPAIR WOOD FLOOR STRUCTURE AS INDICATED ON STRUCTURAL DRAWINGS AND AS NECESSARY.
  - PORCHES REBUILT AND DETAILED AS SHOWN ON DRAWING A3.02.

**1** BASEMENT PLAN  
SCALE: 1/8"=1'-0"

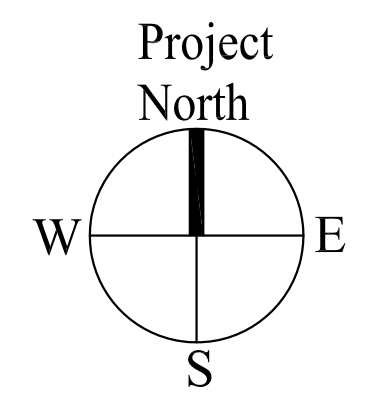

Prepared For: **The Inn at Diamond Cove, LLC.**  
 209 BATTERY STREET BURLINGTON, VERMONT 05401 USA  
 Phone 802.656.2775 Fax 800.227.1076  
 ARCHITECTURE | INTERIOR DESIGN | truecollins.com

Interior Designer: **truecollins** INTERIORS

Architect: **ARCHETYPE architects**  
 48 Union Wharf Portland, Maine 04101  
 (207) 772-6022 Fax (207) 772-4056

Project: **THE INN AT DIAMOND COVE, LLC**  
 McKINLEY COURT  
 GREAT DIAMOND ISLAND, MAINE

Scale: 1/8" = 1'-0"  
 Date: 04 March 2013

**BASEMENT PLAN**

**A1.00**