




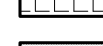

 
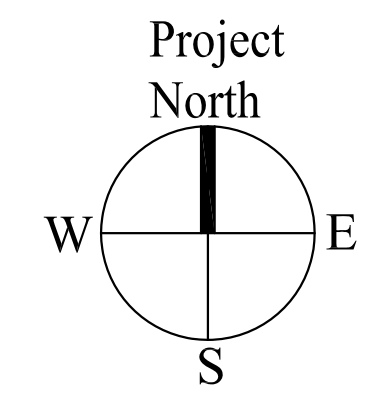


LEGEND:

-  HARDWOOD
-  TILE
-  CARPETING
-  PUBLIC SPACE TILE
-  PUBLIC SPACE CARPETING
-  COMMERCIAL KITCHEN QUARRY TILES
-  VCT
-  SLAB ON GRADE

1 BASEMENT FLOOR FINISH SCHEDULE
SCALE: 1/8"=1'-0"



Date: 04 March 2013	Scale: 1/8" = 1'-0"	Project: THE INN AT DIAMOND COVE, LLC McKINLEY COURT GREAT DIAMOND ISLAND, MAINE	Architect: ARCHETYPE architects 48 Union Wharf Portland, Maine 04101 (207) 772-6022 Fax (207) 772-4056	Interior Designer: truexcollins INTERIORS 298 BATTERY STREET BURLINGTON, VERMONT 05401 USA Phone 802.656.2775 • 800.227.1076 ARCHITECTURE INTERIOR DESIGN truexcollins.com	Prepared For: The Inn at Diamond Cove, LLC. PO BOX 3572 PORTLAND, ME 04101
Revisions:		A6.10			