







LEGEND:

	HARDWOOD
	TILE
	CARPETING
	PUBLIC SPACE CARPETING



1 | FIRST FLOOR FINISH SCHEDULE
SCALE: 1/8"=1'-0"

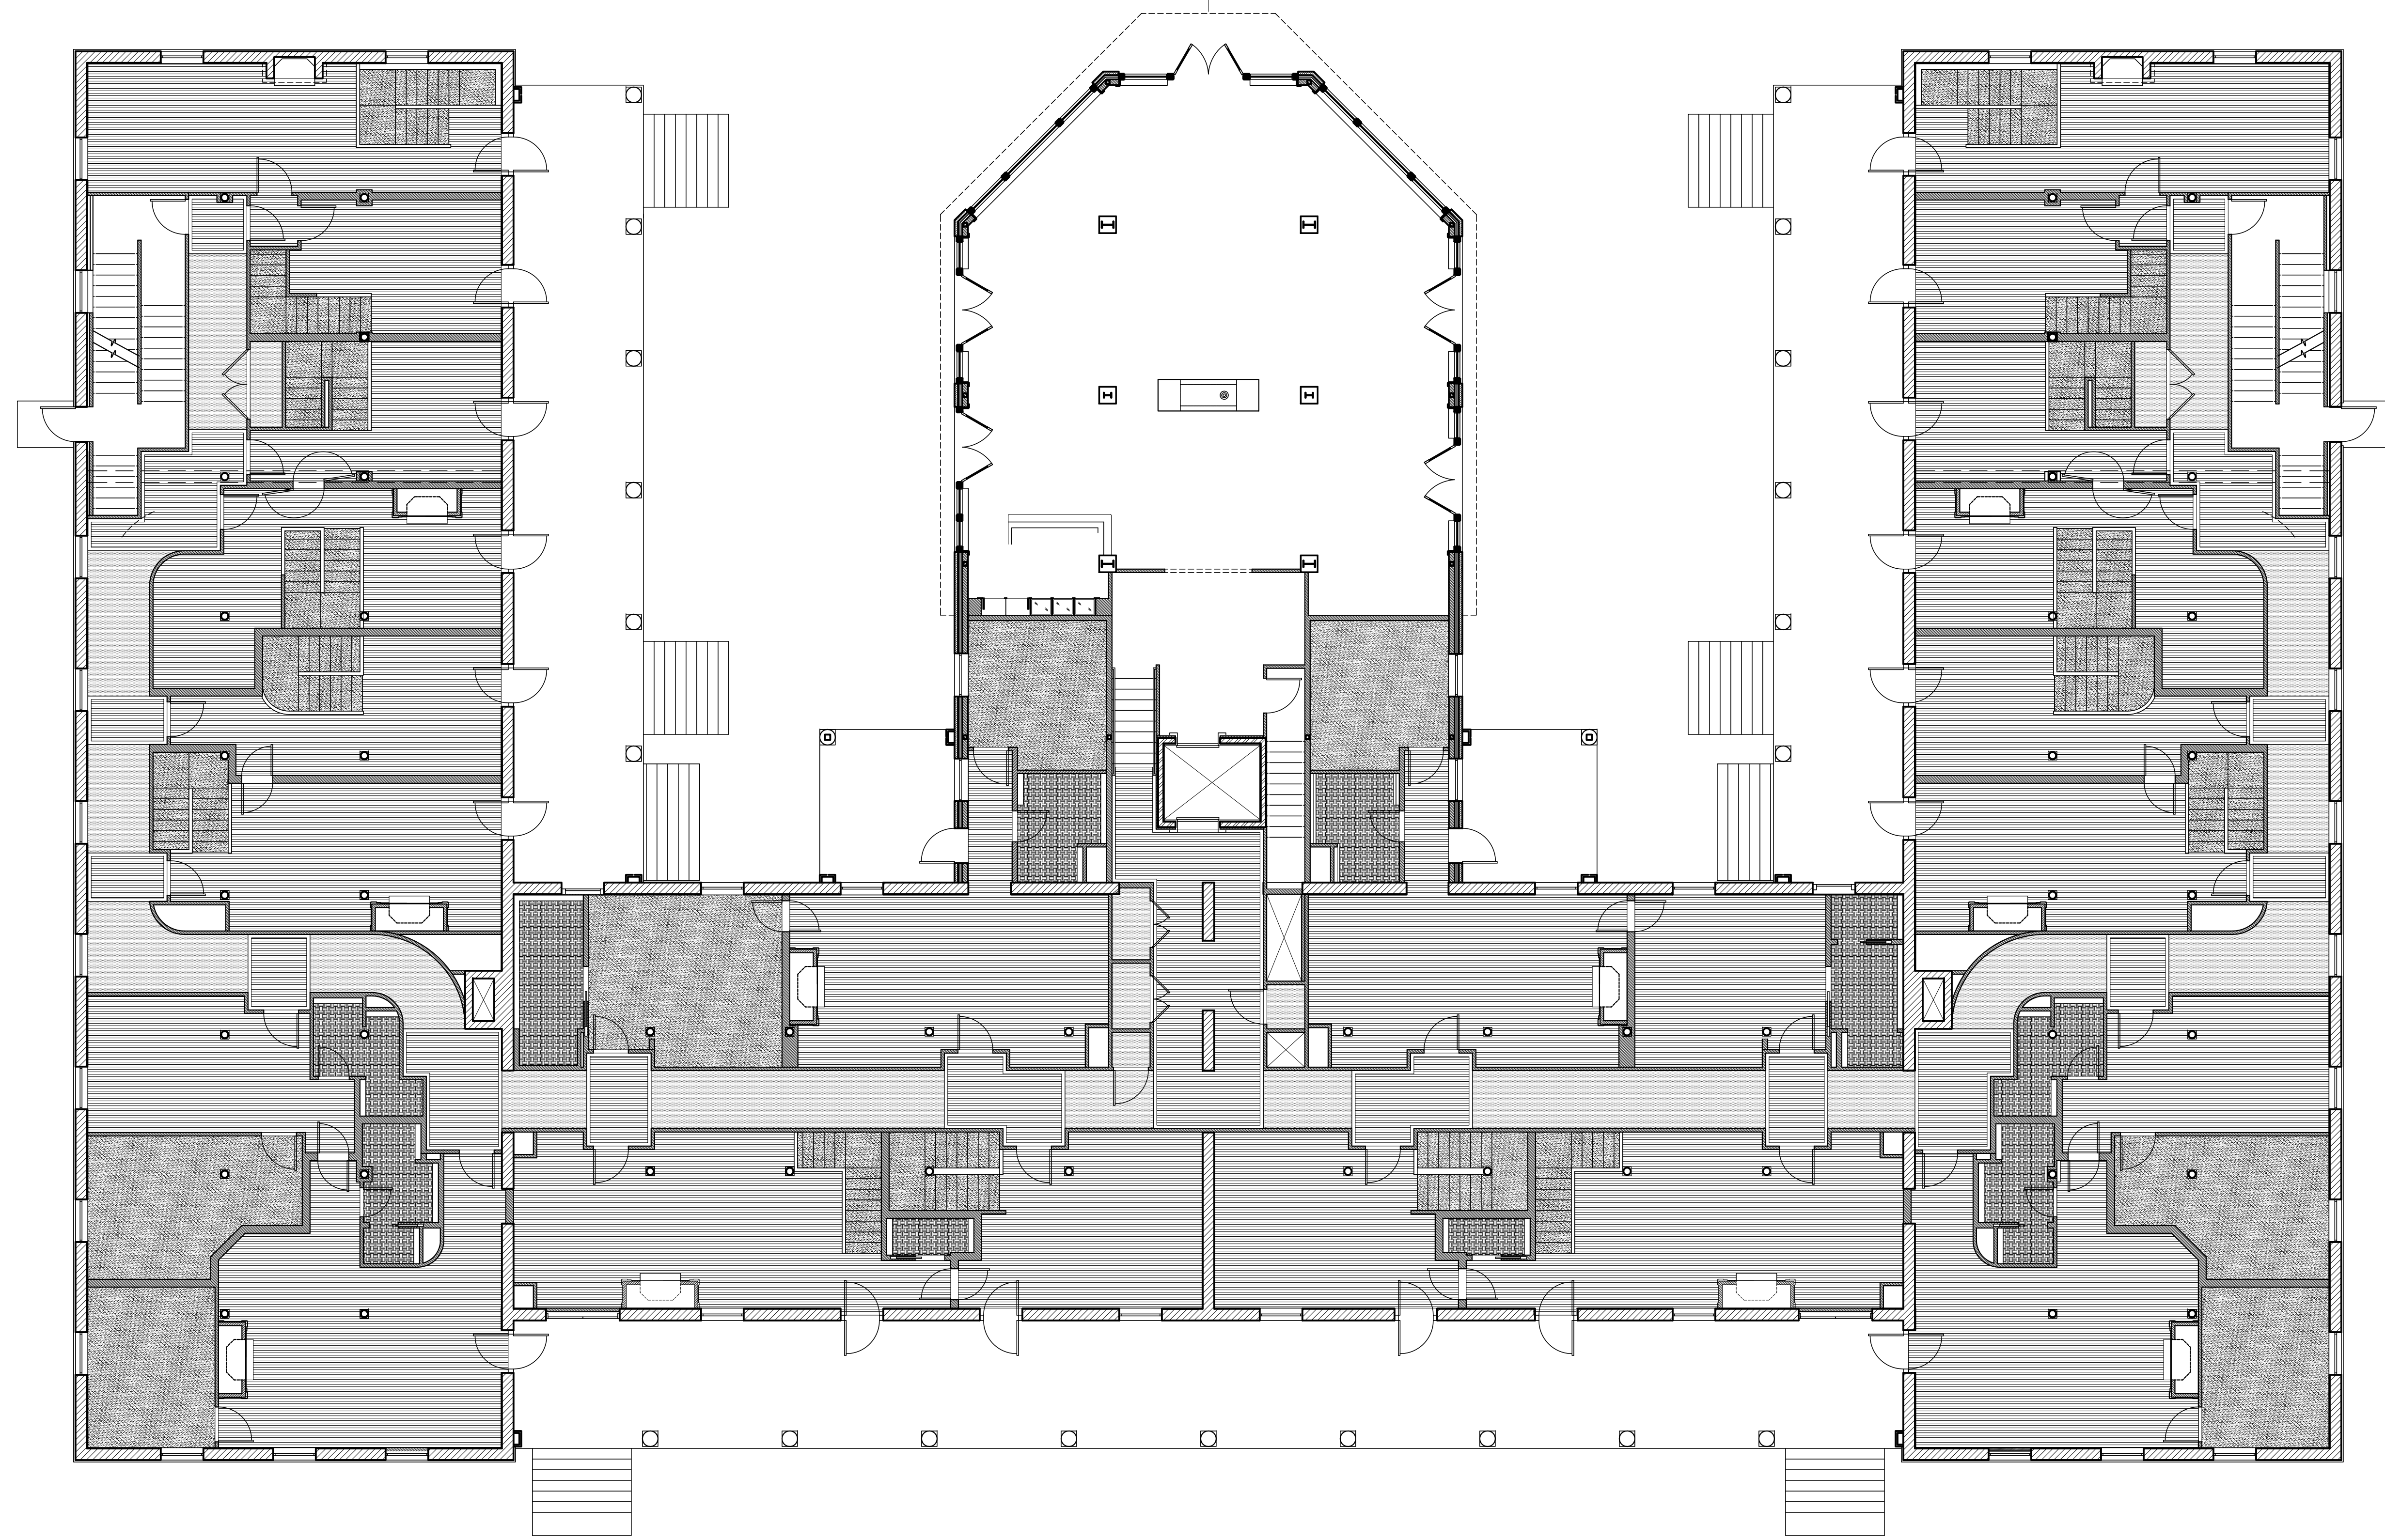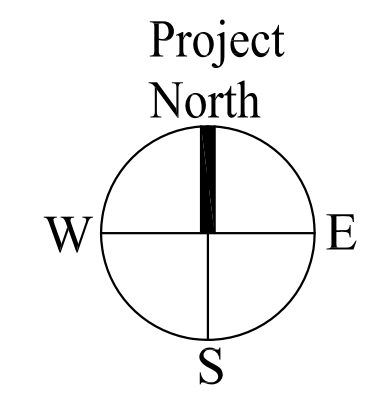

Date: 04 March 2013	Scale: 1/8" = 1'-0"	Revisions:	Project: THE INN AT DIAMOND COVE, LLC MCKINLEY COURT GREAT DIAMOND ISLAND, MAINE	Architect: ARCHETYPE architects 48 Union Wharf Portland, Maine 04101 (207) 772-6022 Fax (207) 772-4056	Interior Designer: truexcollins INTERIORS 208 BATTERY STREET BURLINGTON, VERMONT 05401 USA Phone 802.656.2775 • 800.227.1076 ARCHITECTURE INTERIOR DESIGN truexcollins.com	Prepared For: The Inn at Diamond Cove, LLC. PO BOX 3572 PORTLAND, ME 04101
			A6.11			