


LEGEND:

BUILDING SECTION	
WALL SECTION	
SECTION DETAIL	
PLAN DETAIL	
WALL TYPE (SEE SHEET A4.01)	
FLOOR/CEILING TYPE (SEE SHEET A4.02)	
FLOOR AREA DEMOLITION	
NEW CMU WALL	
NEW MASONRY INFILL	
NEW CONCRETE FOUNDATION/RET. WALL	
EXISTING STUD WALL	
EXISTING MASONRY WALL	
DEMO AND REMOVE	

3 SECOND FLOOR PLAN - DEMOLITION
SCALE: 1/8"=1'-0"

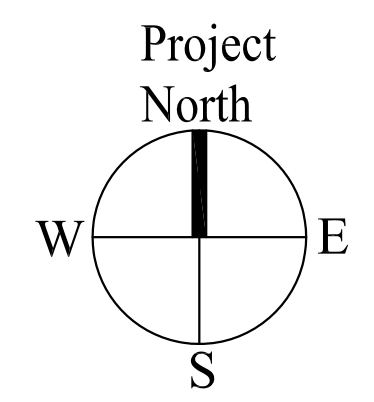

Prepared For: The Inn at Diamond Cove, LLC. PO BOX 3572 PORTLAND, ME 04101	
Interior Designer: truexculins INTERIORS 209 BATTERY STREET BURLINGTON, VERMONT 05401 USA Phone 802.656.2775 Fax 802.227.1076 ARCHITECTURE INTERIOR DESIGN truexculins.com	Architect: ARCHETYPE architects 48 Union Wharf - Portland, Maine 04101 (207) 772-6022 Fax (207) 772-4056
Project: THE INN AT DIAMOND COVE, LLC McKINLEY COURT GREAT DIAMOND ISLAND, MAINE	
Revisions:	
Date: 04 March 2013	Scale: 1/8" = 1'-0"
SECOND FLOOR DEMOLITION PLAN	
D0.12	