


**LEGEND:**

BUILDING SECTION	
WALL SECTION	
SECTION DETAIL	
PLAN DETAIL	
WALL TYPE (SEE SHEET A4.01)	
FLOOR/CEILING TYPE (SEE SHEET A4.02)	
FIRE EXTINGUISHER CABINET - SURFACE MTD.	
DAIKIN UNIT	
FLOOR AREA DEMOLITION	
NEW CMU WALL	
NEW MASONRY INFILL	
NEW CONCRETE FOUNDATION/RET. WALL	
EXISTING STUD WALL	
EXISTING MASONRY WALL	
DEMO AND REMOVE	
REPAIR EXIST SLAB ON GRADE / NEW SLAB	

**FIRST FLOOR PLAN**  
SCALE: 1/8"=1'-0"

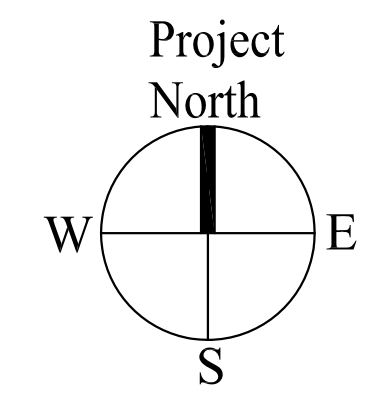

Prepared For: **The Inn at Diamond Cove, LLC.**  
 PO BOX 3572  
 PORTLAND, ME 04101

---

Interior Designer: **truexcollins** INTERIORS  
 299 BATTERY STREET BURLINGTON, VERMONT 05401 USA  
 Phone 802.658.2775 800.227.1076  
 ARCHITECTURE | INTERIOR DESIGN | truexcollins.com

---

Architect: **ARCHETYPE architects**  
 48 Union Wharf Portland, Maine 04101  
 (207) 772-6022 Fax (207) 772-4056

---

Project: **THE INN AT DIAMOND COVE, LLC**  
 MCKINLEY COURT  
 GREAT DIAMOND ISLAND, MAINE

---

Revisions:  
 Issued for Construction 01 June 13

---

Date: 16 May 2013  
 Scale: 1/8" = 1'-0"

---

**FIRST FLOOR PLAN**

---

**A1.01**