
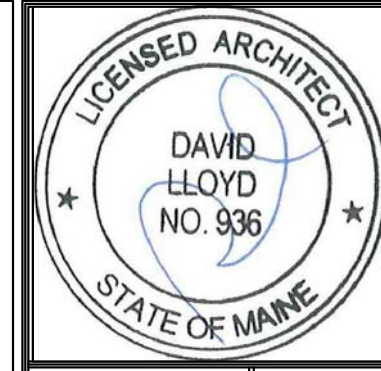


LEGEND:

BUILDING SECTION	
WALL SECTION	
SECTION DETAIL	
PLAN DETAIL	
WALL TYPE (SEE SHEET A4.01)	
FLOOR/CEILING TYPE (SEE SHEET A4.02)	
FLOOR AREA DEMOLITION	
NEW CMU WALL	
NEW MASONRY INFILL	
NEW CONCRETE FOUNDATION/RET. WALL	
EXISTING MASONRY WALL	
DEMO AND REMOVE	
PATH OF EGRESS	
FIRE EXTINGUISHER - RECESSED	
FIRE EXTINGUISHER - SURFACE MOUNTED	
1-HOUR RATED SEPARATION	
2-HOUR RATED SEPARATION	
KNOX BOX LOCATION	

1 BASEMENT PLAN
SCALE: 1/8"=1'-0"

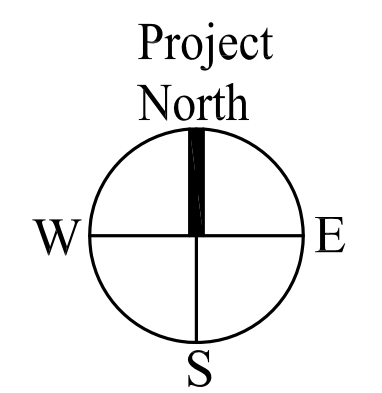

Prepared For:
The Inn at Diamond Cove, LLC.
PO BOX 3572
PORTLAND, ME 04101

Interior Designer:
truexcellins
INTERIORS
209 BATTERY STREET BURLINGTON, VERMONT 05401 USA
Phone 802.656.2775 800.227.1076
ARCHITECTURE | INTERIOR DESIGN | truexcellins.com

Architect:
ARCHETYPE
architects
48 Union Wharf Portland, Maine 04101
(207) 772-6022 Fax (207) 772-4056

Project:
THE INN AT DIAMOND COVE, LLC
McKINLEY COURT
GREAT DIAMOND ISLAND, MAINE

Revisions:
Issued for Construction 03 Feb 14

Date: 03 Feb 2014
Scale: 1/8" = 1'-0"
LIFE SAFETY BASEMENT PLAN

A0.01