


LEGEND:

BUILDING SECTION	
WALL SECTION	
SECTION DETAIL	
PLAN DETAIL	
WALL TYPE (SEE SHEET A4.01)	
FLOOR/CEILING TYPE (SEE SHEET A4.02)	
FIRE EXTINGUISHER CABINET - RECESSED	
FIRE EXTINGUISHER - SURFACE MOUNTED	
DAIKIN UNIT	
NEW STUD WALL	
NEW CMU WALL	
NEW MASONRY INFILL	
NEW CONCRETE FOUNDATION/RET. WALL	
EXISTING MASONRY WALL	
DEMO AND REMOVE	
REPAIR EXIST SLAB ON GRADE / NEW SLAB	

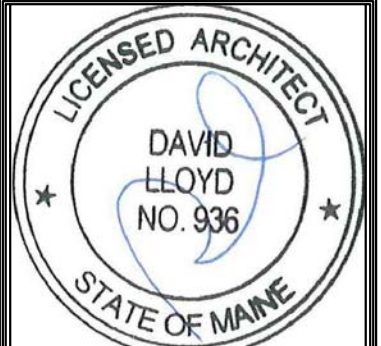

Prepared For:
**The Inn at Diamond
 Cove, LLC.**
 PO BOX 3572
 PORTLAND, ME 04101

Interior Designer:
truexcollins
 INTERIORS
 299 BATTERY STREET BURLINGTON, VERMONT 05401 USA
 PHONE 802.658.2775 FAX 800.227.1076
 ARCHITECTURE | INTERIOR DESIGN | TRUEXCOLLINS.COM

Architect:
ARCHETYPE
 architects
 48 Union Wharf Portland, Maine 04101
 (207) 772-6022 Fax (207) 772-4056

Project:
**THE INN AT
 DIAMOND COVE,
 LLC**
 MCKINLEY COURT
 GREAT DIAMOND ISLAND, MAINE

Revisions:
 Issued for Construction 03 Feb 14

Date:
 03 Feb 2014
 Scale:
 1/8" = 1'-0"
FIRST FLOOR PLAN

A1.01

1 | FIRST FLOOR PLAN
 SCALE: 1/8"=1'-0"

