


**LEGEND:**

BUILDING SECTION	
WALL SECTION	
SECTION DETAIL	
PLAN DETAIL	
WALL TYPE (SEE SHEET A4.01)	
FLOOR/CEILING TYPE (SEE SHEET A4.02)	
FIRE EXTINGUISHER CABINET - RECESSED	
FIRE EXTINGUISHER - SURFACE MOUNTED	
DAIKIN UNIT	
NEW STUD WALL	
NEW CMU WALL	
NEW MASONRY INFILL	
NEW CONCRETE FOUNDATION/RET. WALL	
EXISTING MASONRY WALL	
DEMO AND REMOVE	
REPAIR EXIST SLAB ON GRADE / NEW SLAB	

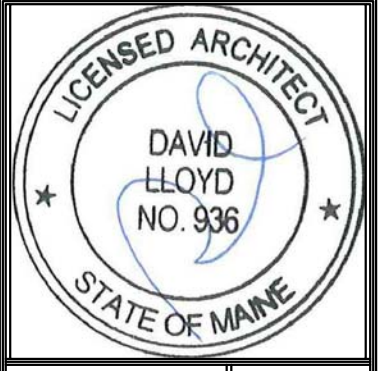

Prepared For:  
**The Inn at Diamond  
Cove, LLC.**  
PO BOX 3572  
PORTLAND, ME 04101

Interior Designer:  
**truexcellins**  
INTERIORS  
298 BATTERY STREET BURLINGTON, VERMONT 05401 USA  
Phone 802.658.2775 • 800.227.1076  
ARCHITECTURE | INTERIOR DESIGN | truexcellins.com

Architect:  
**ARCHETYPE**  
architects  
48 Union Wharf Portland, Maine 04101  
(207) 772-6022 Fax (207) 772-4056

Project:  
**THE INN AT  
DIAMOND COVE,  
LLC**  
MCKINLEY COURT  
GREAT DIAMOND ISLAND, MAINE

Revisions:

Issued for Construction	03 Feb 14

Date: 03 Feb 2014  
Scale: 1/8" = 1'-0"  
**THIRD FLOOR PLAN**

**A1.03**

**1** | THIRD FLOOR PLAN / ATTIC PLAN  
SCALE: 1/8"=1'-0"

