

The Inn at Diamond Cove, LLC.

PO BOX 3572  
PORTLAND, ME 04101

Prepared For:  
The Inn at Diamond Cove, LLC.

Interior Designer:  
**truexcollins**  
INTERIORS

209 BATTERY STREET BURLINGTON, VERMONT 05401 USA  
Phone 802.858.2775 800.227.1076  
ARCHITECTURE | INTERIOR DESIGN | truexcollins.com

Architect:  
**ARCHITYPE**  
architects

48 Union Wharf Portland, Maine 04101  
(207) 772-6022 Fax (207) 772-4056

Project:  
**THE INN AT  
DIAMOND COVE,  
LLC**

McKINLEY COURT  
GREAT DIAMOND ISLAND, MAINE


Revisions:  
Issued for Construction 03 Feb 14

Date:  
03 Feb 2014


Scale:  
1/4" = 1'-0"

BUILDING SECTIONS


**A3.01**

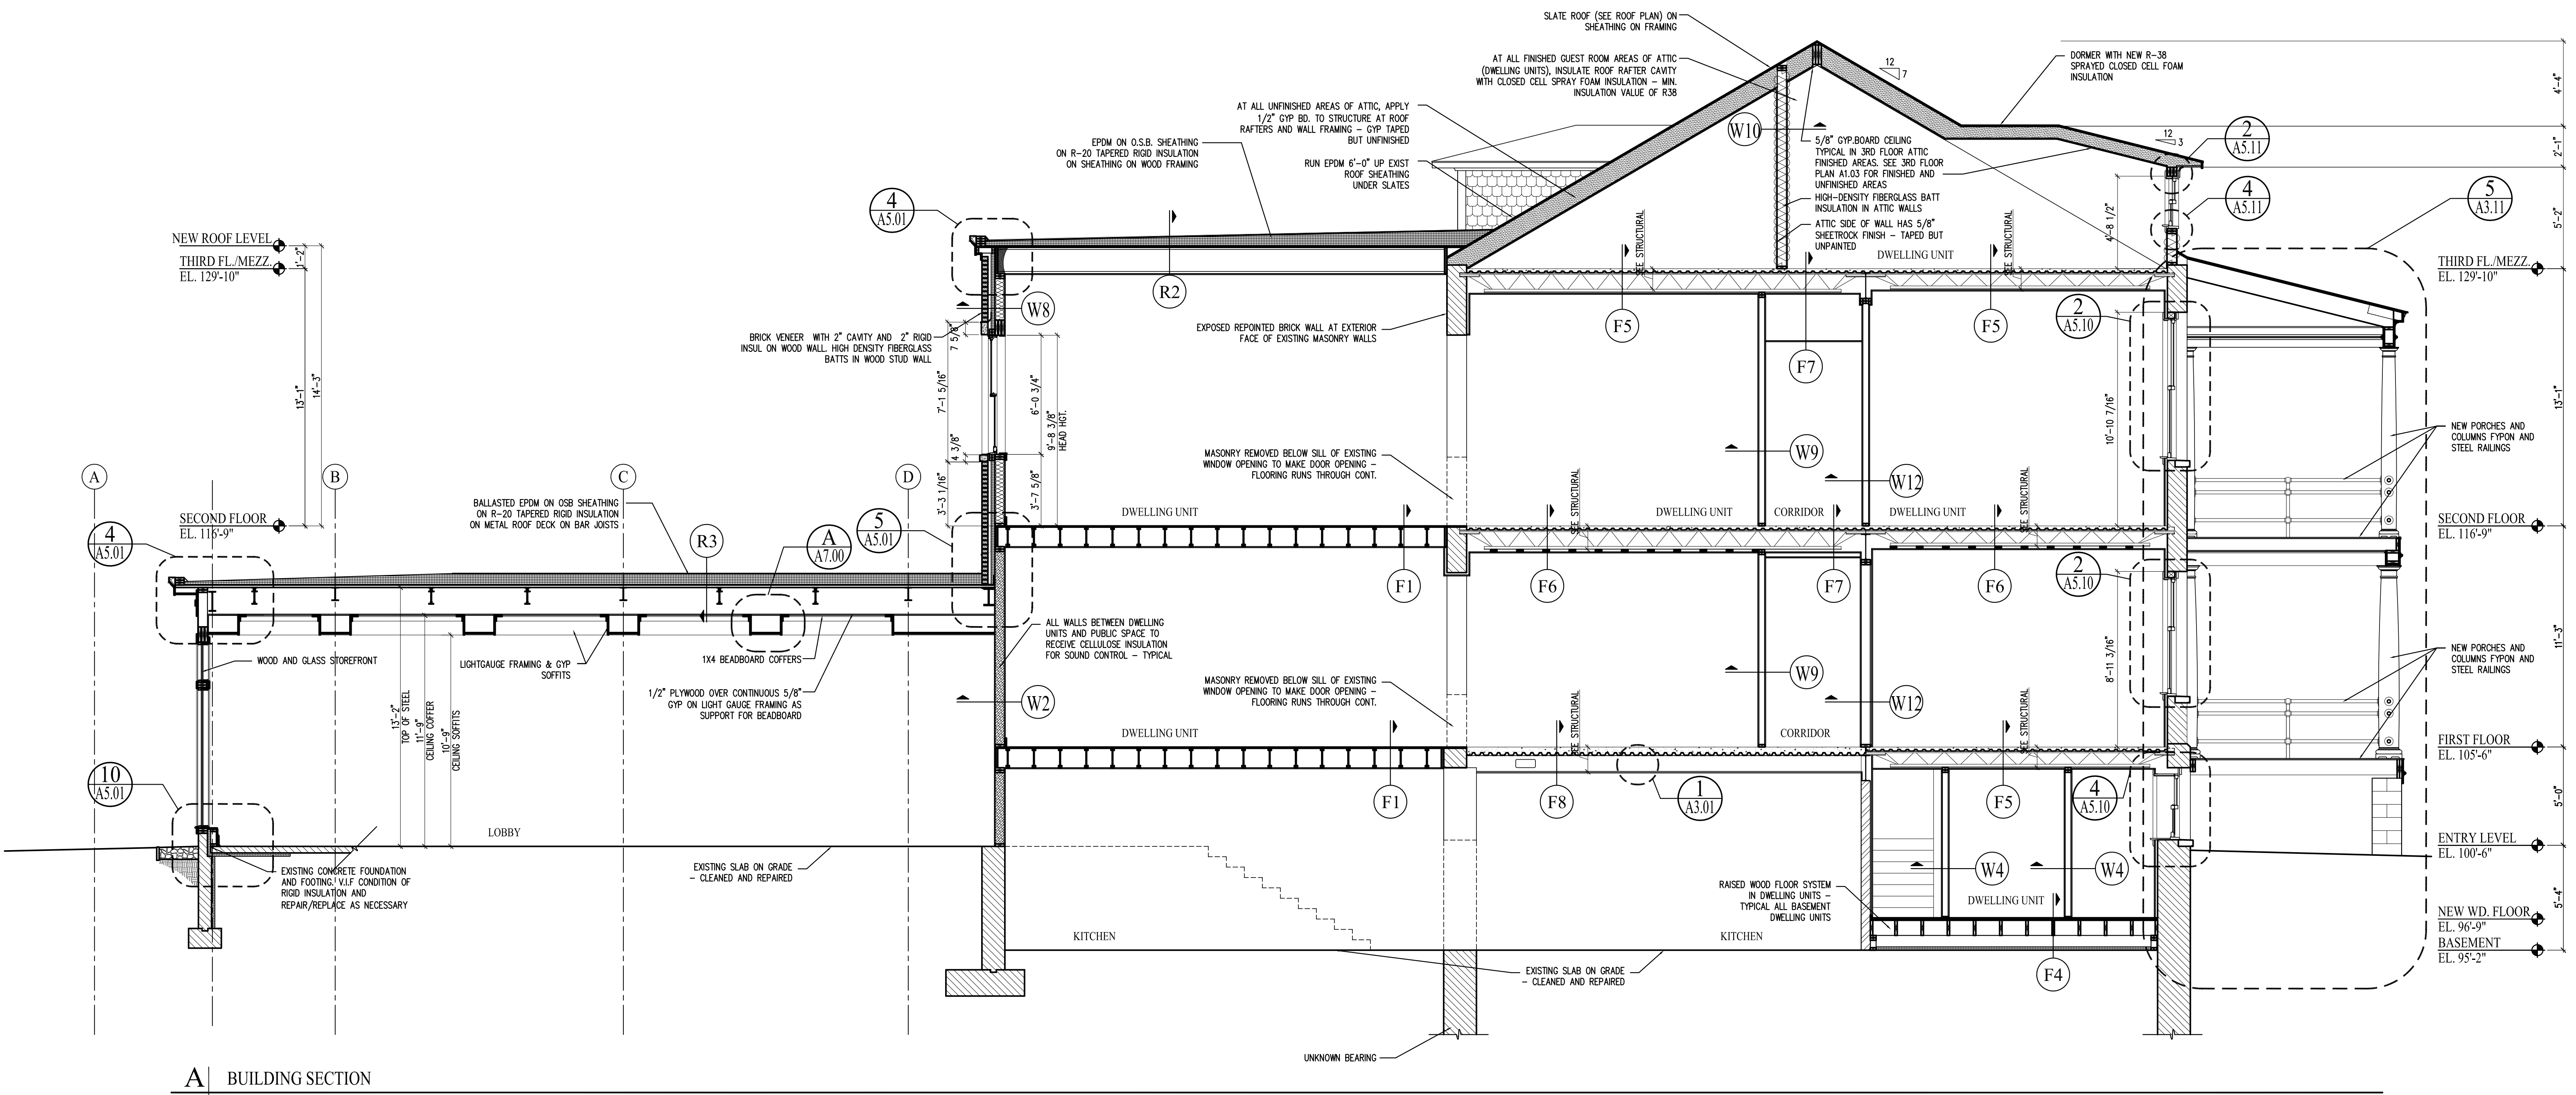


**A** BUILDING SECTION  
SCALE: 1/4"=1'-0"

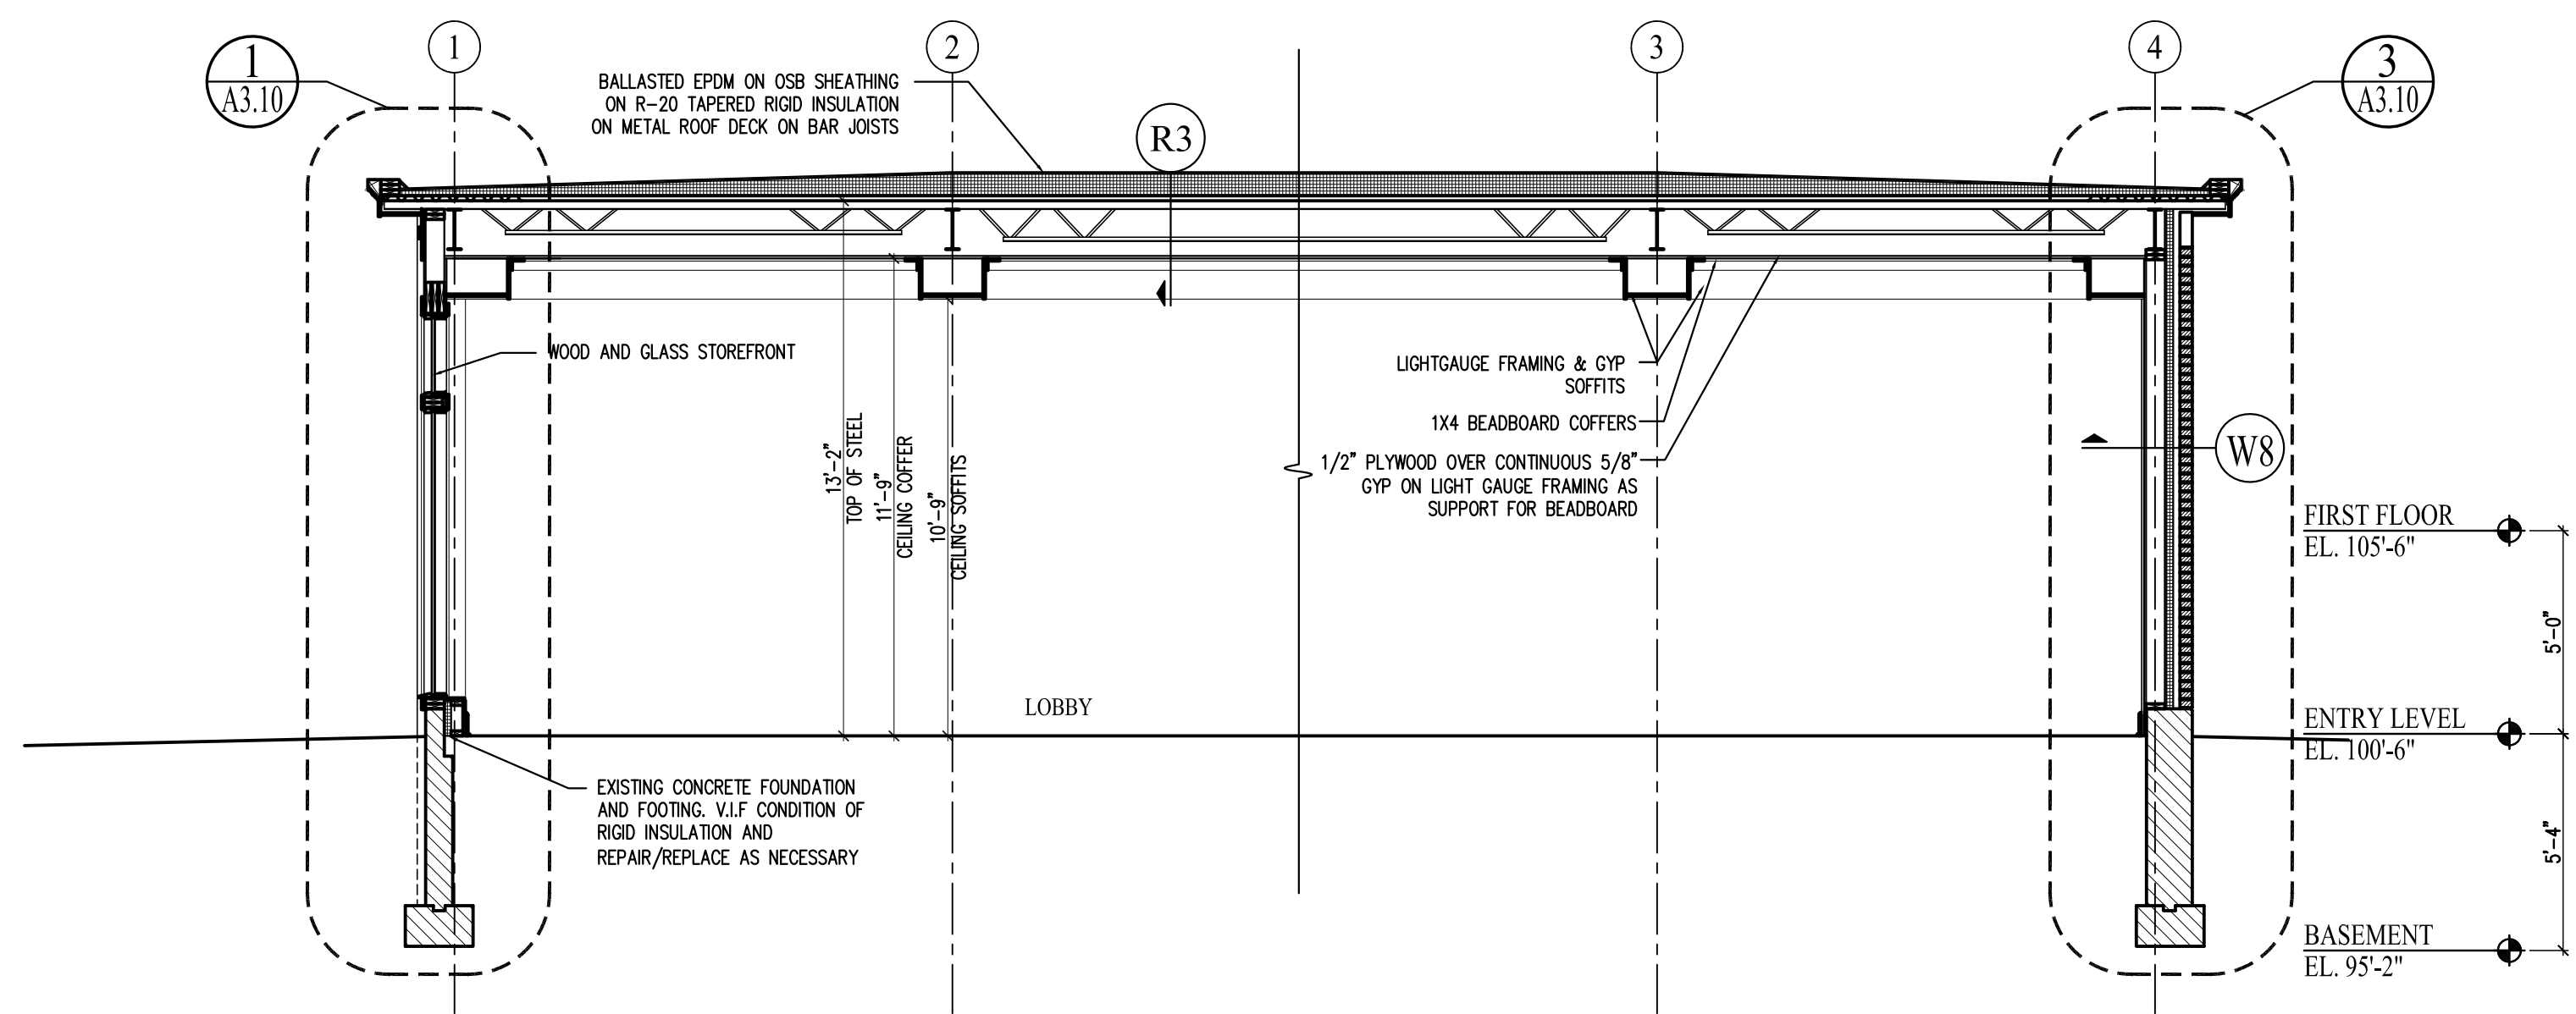

**B** BUILDING SECTION - TRANSVERSE THROUGH LOBBY  
SCALE: 1/4"=1'-0"

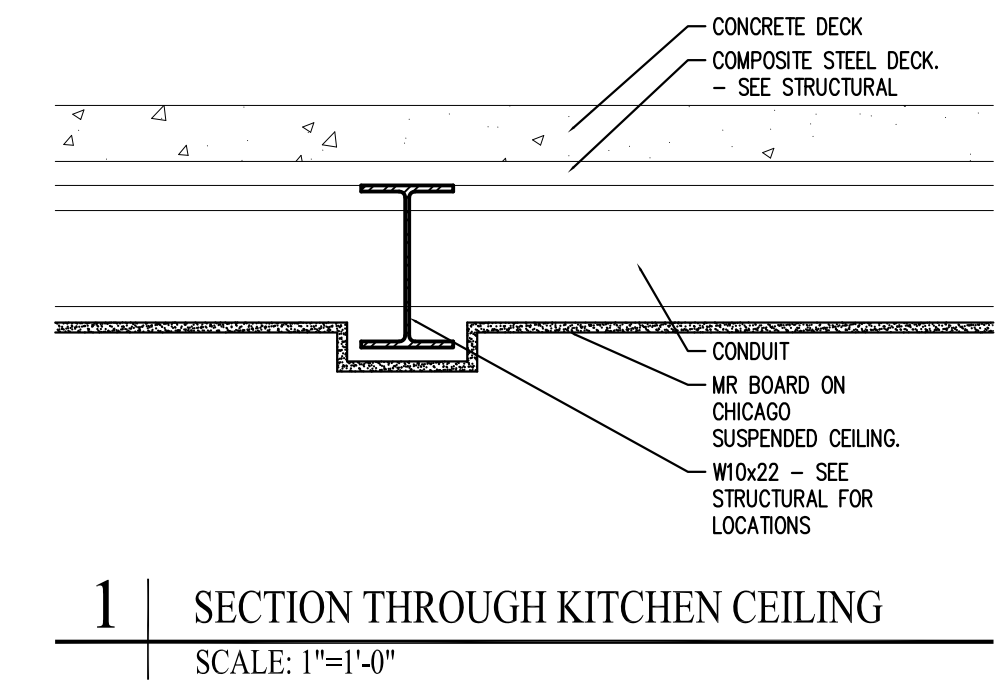

**1** SECTION THROUGH KITCHEN CEILING  
SCALE: 1"=1'-0"

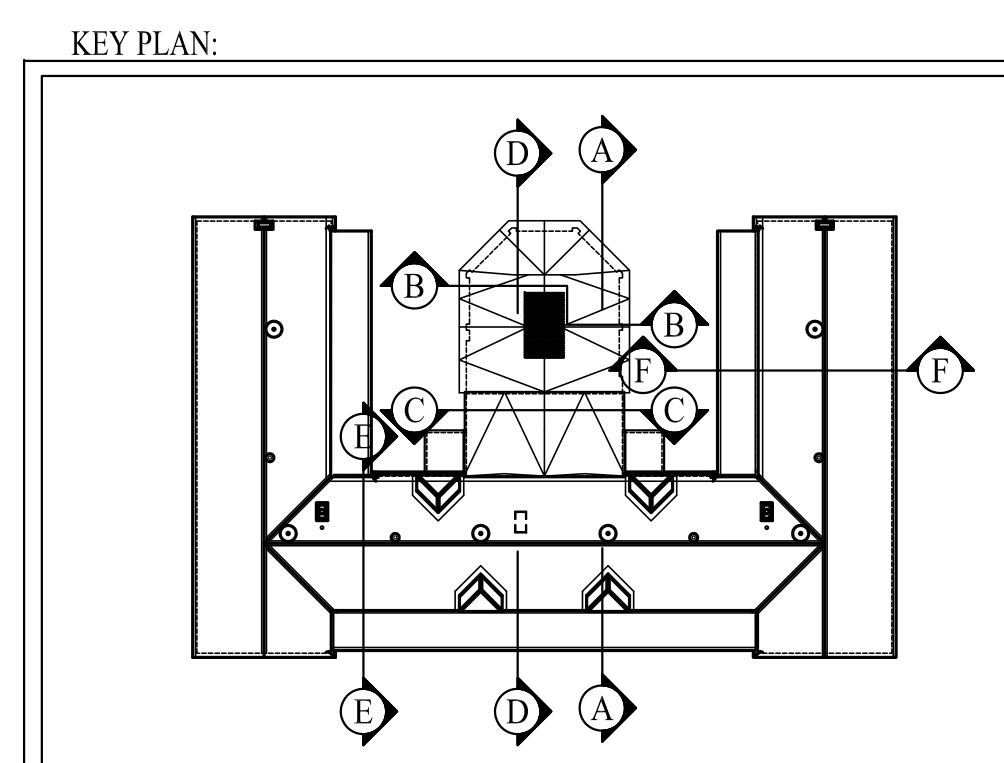

KEY PLAN: