
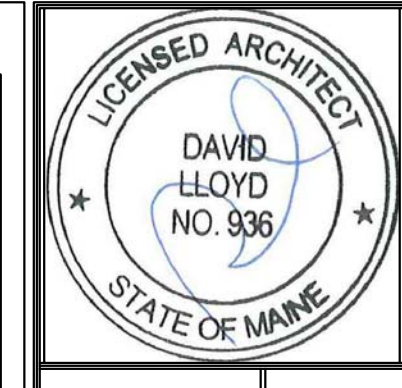


**LEGEND:**

- HARDWOOD
- TILE
- CARPETING
- PUBLIC SPACE CARPETING
- STONE - 12"x18"
- EGRESS STAIR CARPETING
- SHAW HARD SURFACE  
STYLE 0186V QUIET COVER

**1** | FIRST FLOOR FLOOR FINISH SCHEDULE  
SCALE: 1/8"=1'-0"

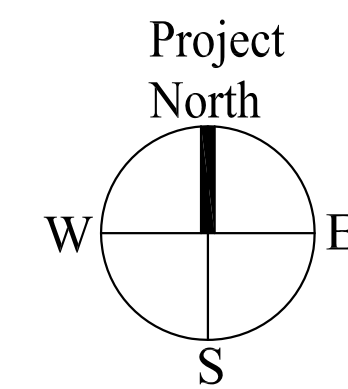

Prepared For:  
**The Inn at Diamond  
Cove, LLC.**  
PO BOX 3572  
PORTLAND, ME 04101

Interior Designer:  
**truexcollins**  
INTERIORS  
299 BATTERY STREET BURLINGTON, VERMONT 05401 USA  
Phone 802.656.2775 • 800.227.1076  
ARCHITECTURE | INTERIOR DESIGN | truexcollins.com

Architect:  
**ARCHETYPE**  
architects  
48 Union Wharf Portland, Maine 04101  
(207) 772-6022 Fax (207) 772-4056

Project:  
**THE INN AT  
DIAMOND COVE,  
LLC**  
McKINLEY COURT  
GREAT DIAMOND ISLAND, MAINE

Revisions:  
Issued for Construction 03 Feb 14

Date: 03 Feb 2014  
Scale: 1/8" = 1'-0"  
**FIRST FLOOR FLOOR  
FINISH SCHEDULE**

**A6.11**