
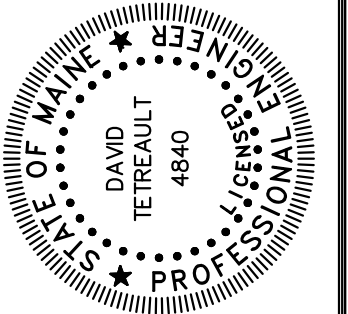


FOUNDATION PLAN
1/8" = 1'-0"

FOOTING SCHEDULE		
MARK	SIZE	REINFORCING
F1	2'-6" x 2'-6" x 1'-0"	(3) #5 E.W. BOT.
F2	3'-0" x 3'-0" x 1'-0"	(4) #5 E.W. BOT.

-VERIFY LEDGE DEPTH BEFORE
POURING FOOTINGS

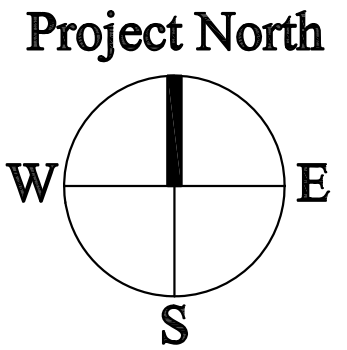

Prepared For:
The Inn at Diamond Cove, LLC.
PO BOX 3572
PORTLAND, ME 04101

Structural Engineer:
STRUCTURAL CONSULTING
22 Odumet Drive
Old Orchard Beach ME
04064-4121
Tel: 207.834.8038
Fax: 207.834.8039

Architect:
ARCHETYPE architects
48 Union Wharf Portland, Maine 04101
(207) 772-6022 Fax (207) 772-4056

Project:
**PRESERVATION PHASE
THE INN AT
DIAMOND COVE**
McKINLEY COURT
GREAT DIAMOND ISLAND, MAINE

Revisions:
Issued for Construction 02/03/14

Scale:
1/8" = 1'-0"

Date:
03 Feb 2014

S1.0