

SPREAD RAFTERS APART  
AT KITCHEN HOOD EXHAUST.  
SEE ARCH. FOR LOCATION


DORMER FRAMING  
15 2x8@24"

**ROOF FRAMING PLAN**  
1/8"=1'-0"

ALL ROOF FRAMING MEMBERS ARE PREFABRICATED WOOD TRUSSES SPACED AT 24" UNLESS NOTED OTHERWISE.

SEE S6.0 FOR TRUSS CONFIGURATION AND BEARING DETAILS

ROOF SHEATHING IS 3/4" CDX PLYWOOD.

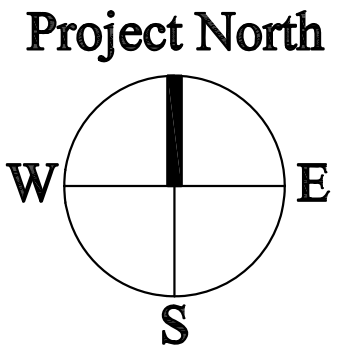

<b>Structural Engineer:</b> 	<b>Prepared For:</b> <b>The Inn at Diamond Cove, LLC.</b> PO BOX 3572 PORTLAND, ME 04101
<b>Architect:</b> 	22 Odorant Drive Old Orchard Beach ME 04064-4121 Tel: 207.854.8038 Fax: 207.854.8039
<b>Project:</b> PRESERVATION PHASE THE INN AT DIAMOND COVE GREAT DIAMOND ISLAND, MAINE	48 Union Wharf Portland, Maine 04101 (207) 772-6022 Fax (207) 772-4056
<b>Revisions:</b> Issued for Construction 02/03/14	<b>Date:</b> 03 Feb 2014
<b>Scale:</b> 1/8" = 1'-0"	<b>Scale:</b> 1/8" = 1'-0"
<b>ROOF FRAMING PLAN</b>	
<b>S5.0</b>	