



– (5) 5/8"Ø CARRIAGE BOLTS T&B & EACH SIDE WITH COUNTER-BORE -TYP UNO

/ 1/4" KNIFE PLATE BETWEEN LVL MEMBERS W/ 11/16"Ø HOLES AS SHOWN.


ROOF SHEATHING

DBL 11 7/8" LVL FLUSH BEAM

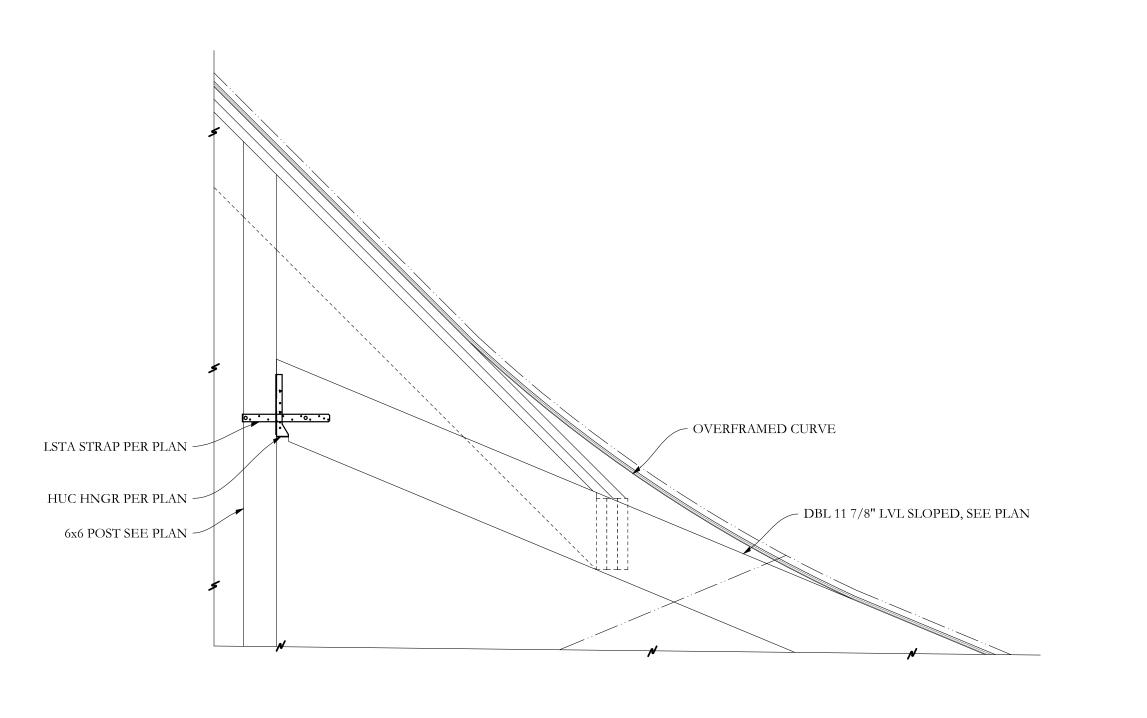


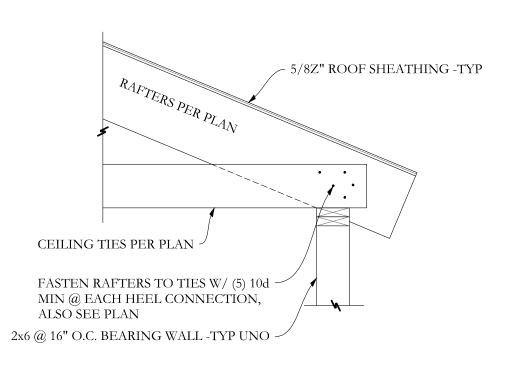

SECTION (S2.2) 3/4"=1'-0

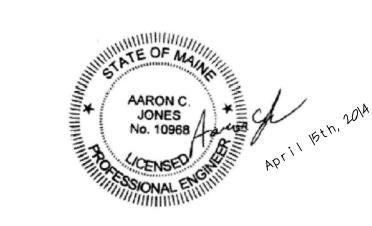



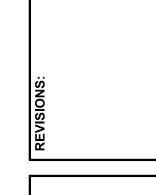



ULIEU RESIDENCE

CLIENT:
SLAND, ME
RON & LORI BEAULIEU

ADDRESS:
LOT #61

TE: 04/14/2014 DRAWN: MKL

**S2.2**