

## WINDOW SCHEDULE

| MARK | TYPE       | UNIT                                       | ROUGH OPENINGS (W X H) | TOP OF R.O. | REMARKS  |
|------|------------|--|------------------------|-------------|--|
| A    | FIXED CMT  | ICA2501                                    | 2'-4" X 2'-8 1/8"      | -           | 4 LITE FIXED CASEMENT  |
| B    | CMT        | ICA2501                                    | 2'-4" X 2'-8 1/8"      | -           | 4 LITE CASEMENT  |
| C    | CMT        | ICA3541 E                                  | 2'-4" X 4'-0 1/8"      | -           | 4 LITE CASEMENT (ESRESS)   |
| D    | CMT        | ICA3594 E                                  | 2'-4" X 5'-0 1/8"      | -           | 7 LITE CASEMENT (ESRESS)   |
| E    | DH         | ITDH456                                    | 2'-4 1/2" X 4'-8 3/4"  | -           | 6 OVER 1 LITE DOUBLE HUNG  |
| F    | DH         | ITDH456                                    | 2'-8 1/2" X 5'-4 3/4"  | -           | 4 OVER 1 LITE DOUBLE HUNG  |
| G    | DH         | ITDH660                                    | 2'-2 1/2" X 5'-8 3/4"  | -           | 4 OVER 1 LITE COTTAGE DOUBLE HUNG  |
| H    | DH         | CUSTOM 2'-5 1/2" X 4'-11 3/4" (FRAME SIZE) | 2'-4 1/2" X 5'-0 3/4"  | -           | CUSTOM; 4 OVER 1 LITE COTTAGE DOUBLE HUNG; 4 9/16" JAMB                    |
| I    | DH         | CUSTOM 2'-9 1/2" X 5'-7 3/4" (FRAME SIZE)  | 2'-4 1/2" X 5'-8 3/4"  | -           | CUSTOM; 4 OVER 1 LITE COTTAGE DOUBLE HUNG; 4 9/16" JAMB                    |
| J    | DH         | ITDH660 E                                  | 3'-2 1/2" X 5'-8 3/4"  | -           | 6 OVER 1 LITE COTTAGE DOUBLE HUNG; ESRESS                                  |
| K    | PICT       | ITDPS460                                   | 4'-6 1/2" X 5'-8 3/4"  | -           | 11 LITE PICTURE; 2 1/4" SIM. CHECK RAIL; MUNTINS TO ALIGN WITH '6" WINDOWS |
| L    | FIXED CMT  | CUSTOM 2'-8" X 2'-6" (FRAME SIZE)          | 2'-4" X 2'-7"          | -           | CUSTOM; 6 LITE FIXED CASEMENT; 4 9/16" JAMB                                |
| M    | FIXED CMT  | CUSTOM 2'-8" X 3'-4 1/4" (FRAME SIZE)      | 2'-4" X 3'-10 1/4"     | -           | CUSTOM; 4 LITE FIXED CASEMENT; 4 9/16" JAMB                                |
| N    | FIXED CMT  | ICA3594                                    | 2'-4" X 5'-0 1/8"      | -           | 12 LITE FIXED CASEMENT; 4 9/16" JAMB                                       |
| O    | FIXED CMT  | CUSTOM 2'-8" X 6'-4" (FRAME SIZE)          | 2'-4" X 6'-2"          | -           | CUSTOM; 15 LITE FIXED CASEMENT; 4 9/16" JAMB                               |
| P    | INT. RECT. | 3'-0 5/16" X 2'-4" (FRAME SIZE)            | 3'-4 5/16" X 2'-5"     | -           | 6 LITE INTEGRITY RECTANGLE   |
| Q    | INT. RECT. | 5'-11" X 2'-4" (FRAME SIZE)                | 6'-0" X 2'-5"          | -           | 12 LITE INTEGRITY RECTANGLE  |
| R    | ARCH. CMT  | CUSTOM 5'-4" X 2'-4 1/4" (FRAME SIZE)      |                        | -           | 12 LITE ARCHED CASEMENT  |

### WINDOW SCHEDULE NOTES:


- TYPICAL FLASHING DETAILS SHEET A4.2 DETAILS 3,4,5
- CONTRACTOR SHALL MEASURE AND VERIFY ALL ROUGH OPENINGS WITH WINDOW MANUFACTURERS' PRINTED INFORMATION
- ALL WINDOW ROUGH OPENING DIMENSIONS ARE BASED ON MARVIN INTEGRITY FICD ULTRIX WINDOWS UNO. GLAZING COLOR: 1B2.
- ALL MARVIN WINDOW GLASS SHALL BE HIGH PERFORMANCE LOW-E4 GLASS, WITH A U FACTOR OF 0.32
- SUBMIT COMPLETE WINDOW SHOP DRAWINGS TO ARCHITECT FOR REVIEW PRIOR TO ORDERING WINDOWS.
- EACH PANE OF GLAZING INSTALLED IN A "HAZARDOUS LOCATION" AS DEFINED BY THE IRC 2004, SHALL BE SAFETY GLAZING AS REQUIRED, AND SHALL BE SO LABELLED.
- ROUGH OPENING HEIGHTS LISTED ABOVE ARE THE MARVIN INTEGRITY ROUGH OPENING HEIGHT PLUS 1/2" TO ALLOW FOR A CLIPBOARD UNDER WINDOW UNIT FOR DRAINAGE.



1 ELEVATIONS @ MUD ROOM PORCH  
A2.6 1/4" = 1'-0"

## DOOR SCHEDULE

| MARK | TYPE           | UNIT                                     | DOOR SIZE (W X H)              | TOP OF R.O. | REMARKS   |
|------|----------------|--|--------------------------------|-------------|---|
| B1   | DOUBLE         |  | 8'-0" X ARCH                   | -           | CUSTOM DOOR; ESRESS   |
| B2   | DOUBLE         |  | 8'-0" X ARCH                   | -           | CUSTOM DOOR; ESRESS   |
| F1   | ENTRY          |  | (2) 3'-0" X 8'-0"              | -           | CUSTOM DOOR, W/ 18" SIDELIGHTS EA. SIDE                     |
| F2   | ENTRY          |  | 3'-0" X 8'-0"                  | -           | HOOD EXTERIOR, DUTCH DOOR; 4 LITE                           |
| F3   | ENTRY          |  | 3'-0" X 8'-0"                  | -           | HOOD EXTERIOR, DUTCH DOOR; 4 LITE                           |
| F4   | INSWING FRENCH | IIFD6060 XX-L                            | 6'-4 5/8" X 8'-0" (R.O.)       | -           | MARVIN ULTIMATE INSWING FRENCH DOOR; 6 LITE W/ RAISED PANEL |
| F5   | INSWING FRENCH | IIFD6060 XX-L                            | 6'-4 5/8" X 8'-0" (R.O.)       | -           | MARVIN ULTIMATE INSWING FRENCH DOOR; 6 LITE W/ RAISED PANEL |
| F6   | INSWING FRENCH | IIFD6060 X-R                             | 5'-4 5/16" X 8'-0" (R.O.)      | -           | MARVIN INTEGRITY INSWING FRENCH DOOR; 6 LITE                |
| F7   | INSWING FRENCH | IIFD6060 X-L                             | 5'-4 5/16" X 8'-0" (R.O.)      | -           | MARVIN INTEGRITY INSWING FRENCH DOOR; 6 LITE                |
| F8   | ENTRY          |  | 3'-0" X 8'-0"                  | -           | HOOD EXTERIOR, DUTCH DOOR; 4 LITE                           |
| F9   | INSWING FRENCH | IIFD6060 X-R                             | 5'-2 7/16" X 8'-0" (R.O.)      | -           | MARVIN ULTIMATE INSWING FRENCH DOOR; 6 LITE W/ RAISED PANEL |
| F10  | SWING          |  | 2'-8" X 7'-0"                  | -           | -   |
| F11  | SWING          |  | 2'-8" X 7'-0"                  | -           | -   |
| F12  | SLIDING        |  | 4'-0" X 8'-0"                  | -           | CUSTOM SLIDING BARN DOOR                                    |
| F13  | SLIDING        |  | 4'-0" X 8'-0"                  | -           | CUSTOM SLIDING BARN DOOR                                    |
| F14  | SWING          |  | 2'-6" X 8'-0"                  | -           | -   |
| F15  | SWING          |  | (2) 2'-0" X 8'-0"              | -           | DOUBLE CLOSET   |
| F16  | DOUBLE FRENCH  |  | (2) 2'-6" X 8'-0"              | -           | DOUBLE FRENCH DOOR; TRANSOM ABOVE                           |
| F17  | SWING          |  | (2) 2'-0" X 8'-0"              | -           | DOUBLE CLOSET   |
| F18  | DOUBLE FRENCH  |  | (2) 2'-6" X 7'-0"              | -           | DOUBLE FRENCH DOOR; TRANSOM ABOVE                           |
| F19  | SWING          |  | 2'-6" X 8'-0"                  | -           | -   |
| F20  | SWING          |  | 3'-0" X 8'-0"                  | -           | -   |
| F21  | DOUBLE FRENCH  |  | (2) 2'-6" X 8'-0"              | -           | DOUBLE FRENCH DOOR; TRANSOM ABOVE                           |
| S1   | INSWING FRENCH | IIFD 3'-0 5/16" X T-1 3/4"X-L FRAME SIZE |                                | -           | MARVIN INTEGRITY; CUSTOM; INSWING FRENCH DOOR; 6 LITE       |
| S2   | STAT. FRENCH   | IIFD6060 X-O                             | 5'-4 5/16" X 6'-10 1/2" (R.O.) | -           | MARVIN INTEGRITY STATIONARY FRENCH DOOR; 6 LITE             |
| S3   | INSWING FRENCH | IIFD6060 XX-L                            | 6'-0" X 6'-10 1/2" (R.O.)      | -           | MARVIN INTEGRITY INSWING FRENCH DOOR; 6 LITE                |
| S4   | STAT. FRENCH   | IIFD6060 X-O                             | 5'-4 5/16" X 6'-10 1/2" (R.O.) | -           | MARVIN INTEGRITY STATIONARY FRENCH DOOR; 6 LITE             |
| S5   | INSWING FRENCH | IIFD 3'-0 5/16" X T-1 3/4"X-L FRAME SIZE |                                | -           | MARVIN INTEGRITY; CUSTOM; INSWING FRENCH DOOR; 6 LITE       |
| S6   | SWING          |  | 2'-8" X 7'-0"                  | -           | -   |
| S7   | SLIDING        |  | 2'-8" X 7'-0"                  | -           | CUSTOM SLIDING BARN DOOR                                    |
| S8   | SLIDING        |  | 2'-8" X 7'-0"                  | -           | CUSTOM SLIDING BARN DOOR                                    |
| S9   | POCKET         |  | 2'-8" X 7'-0"                  | -           | POCKET  |
| S10  | SWING          |  | 2'-8" X 7'-0"                  | -           | -   |
| S11  | SWING          |  | 2'-4" X 7'-0"                  | -           | -   |
| S12  | SWING          |  | 2'-8" X 7'-0"                  | -           | -   |
| S13  | SWING          |  | 2'-8" X 7'-0"                  | -           | -   |
| S14  | SWING          |  | (2) 2'-6" X 7'-0"              | -           | DOUBLE SWING  |
| S15  | SWING          |  | (2) 2'-0" X 7'-0"              | -           | DOUBLE CLOSET   |
| S16  | SWING          |  | 2'-8" X 7'-0"                  | -           | -   |
| S17  | SWING          |  | 2'-8" X 7'-0"                  | -           | -   |
| S18  | SWING          |  | (2) 2'-0" X 7'-0"              | -           | DOUBLE CLOSET   |
| S19  | SWING          |  | 2'-8" X 7'-0"                  | -           | -   |

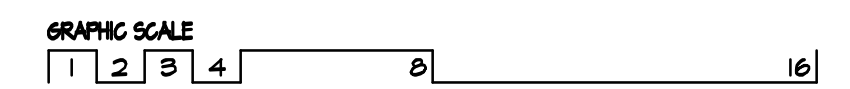

CONTRACTOR SHALL MEASURE AND VERIFY ALL DIMENSIONS AT THE WORK. THIS DRAWING IS A PART OF A FULL SET OF DRAWINGS COMPRISING THE CONTRACT DOCUMENTS FOR THE WORK OF THIS PROJECT. THE ARCHITECT/OWNER ACCEPTS NO RESPONSIBILITY FOR THE CONTRACTOR'S ERRORS OR OMISSIONS IF EACH TRADE DOES NOT HAVE THE FULL SET OF DRAWINGS AND SPECIFICATIONS.

COPYRIGHT 2014 ©  
THE MATERIAL CONTAINED IN THESE DRAWINGS AND THE DESIGN THEY ARE INTENDED TO CONVEY ARE THE EXCLUSIVE PROPERTY OF KEVIN BROWNE ARCHITECTURE LLC. POSSESSION AND USE HEREOF IS GRANTED ONLY CONFIDENTIALLY IN CONNECTION WITH CONSTRUCTION OF THE BUILDING DEPICTED HEREIN AS AUTHORIZED BY KEVIN BROWNE ARCHITECTURE LLC. THE RECIPIENT AGREES TO ABIDE BY THESE RESTRICTIONS. ANY USE, REPRODUCTION OR DISCLOSURE OF ANY INFORMATION, IN WHOLE OR IN PART, CONTAINED HEREIN, WITHOUT WRITTEN PERMISSION OF KEVIN BROWNE ARCHITECTURE LLC IS EXPRESSLY PROHIBITED.