
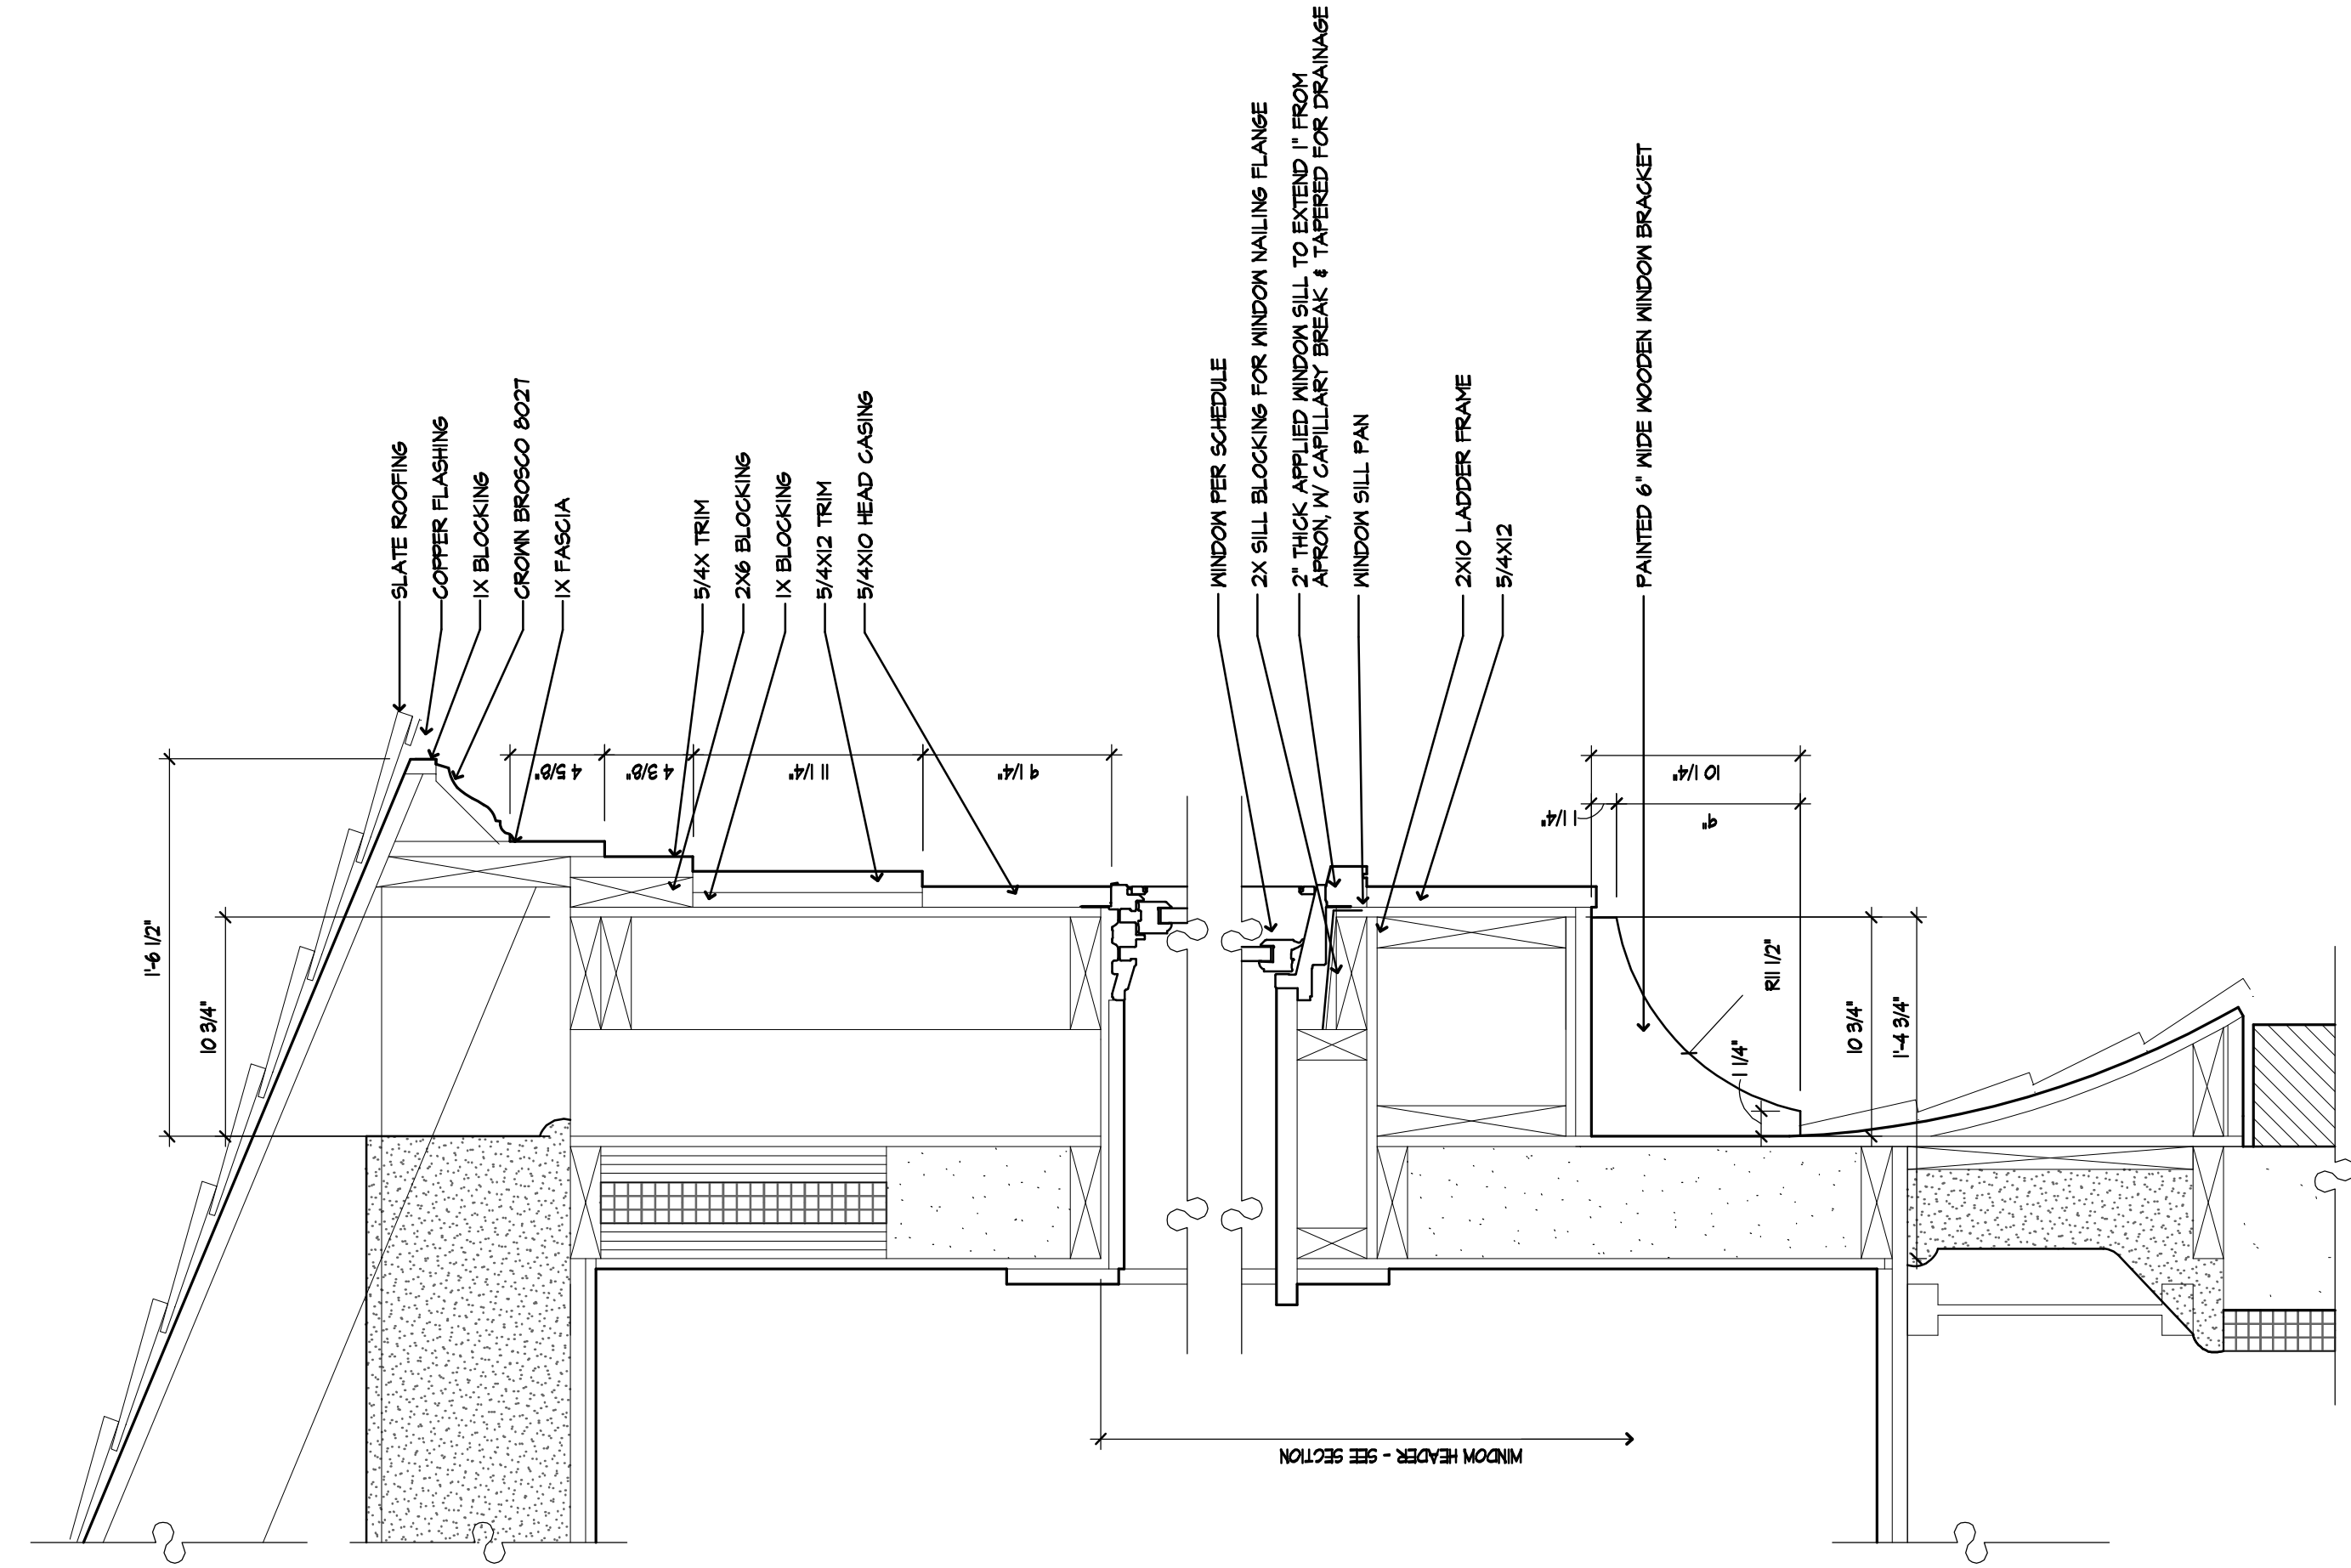


1  
A4.1 1/12" = 1'-0"

1 TYPICAL WALL DETAIL

1  
A4.1 1/12" = 1'-0"

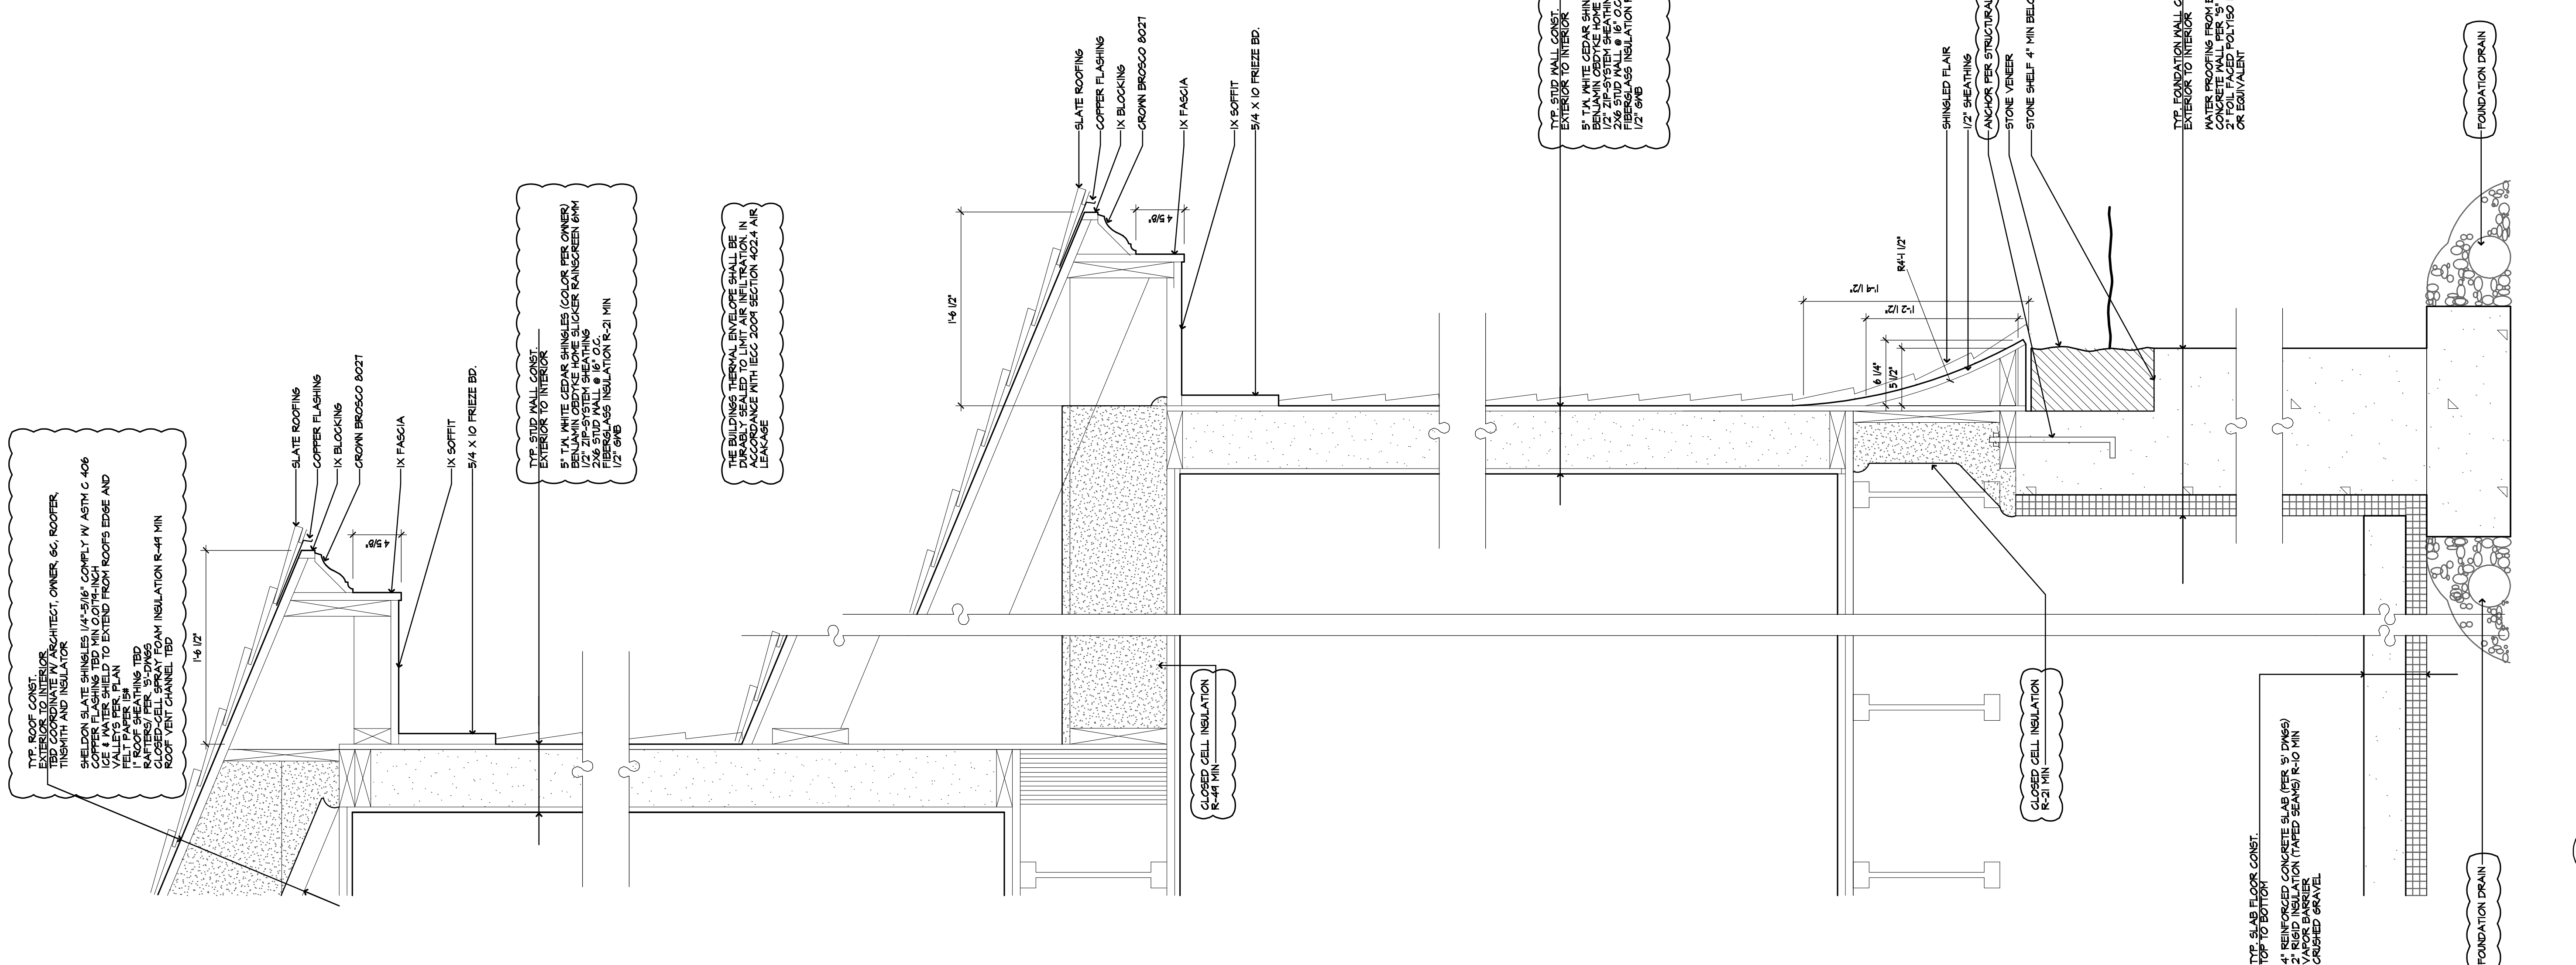

2 BOXED WINDOW DETAIL  
A4.1 1/12" = 1'-0"

TYP. STUD WALL CONST. - EXTERIOR TO INTERIOR  
5\"/>

TYP. FOUNDATION WALL CONST. - EXTERIOR TO INTERIOR  
WATER PROOFING FROM BELOW: STONE SHELF CONCRETE WALL PER 'S' DRAWINGS MIN. 1\"/>

TYP. SLAB FLOOR CONST. - TOP TO BOTTOM  
4\"/>

FOUNDATION DRAIN

GRAPHIC SCALE

CONTRACTOR SHALL MEASURE AND VERIFY ALL DIMENSIONS AT THE WORK. THIS DRAWING IS A PART OF A FULL SET OF DRAWINGS COMPRISING THE CONTRACT DOCUMENTS FOR THE WORK OF THIS PROJECT. THE ARCHITECT/OWNER ACCEPTS NO RESPONSIBILITY FOR THE CONTRACTOR'S ERRORS OR OMISSIONS IF EACH TRADE DOES NOT HAVE THE FULL SET OF DRAWINGS AND SPECIFICATIONS.

COPYRIGHT 2014 © THE MATERIAL CONTAINED IN THESE DRAWINGS AND THE DESIGN THEREOF ARE INTENDED TO CONVEY THE EXCLUSIVE PROPERTY OF KEVIN BROWNE ARCHITECTURE LLC. POSSESSION AND USE HEREOF IS GRANTED ONLY TO THE CONTRACTOR FOR THE PROJECT AND IS NOT TO BE REPRODUCED, COPIED, REPRODUCED, REPRODUCED OR DISCLOSED IN ANY MANNER WITHOUT THE WRITTEN PERMISSION OF KEVIN BROWNE ARCHITECTURE LLC. IT IS EXPRESSLY PROHIBITED.