


REVISIONS:

DATE:	September 3, 2004
PROJECT No.	0321
DRAWN BY:	RTL
CHECKED BY:	TST
SCALE:	AS NOTED

SHEET TITLE:
1ST FLOOR LAYOUT

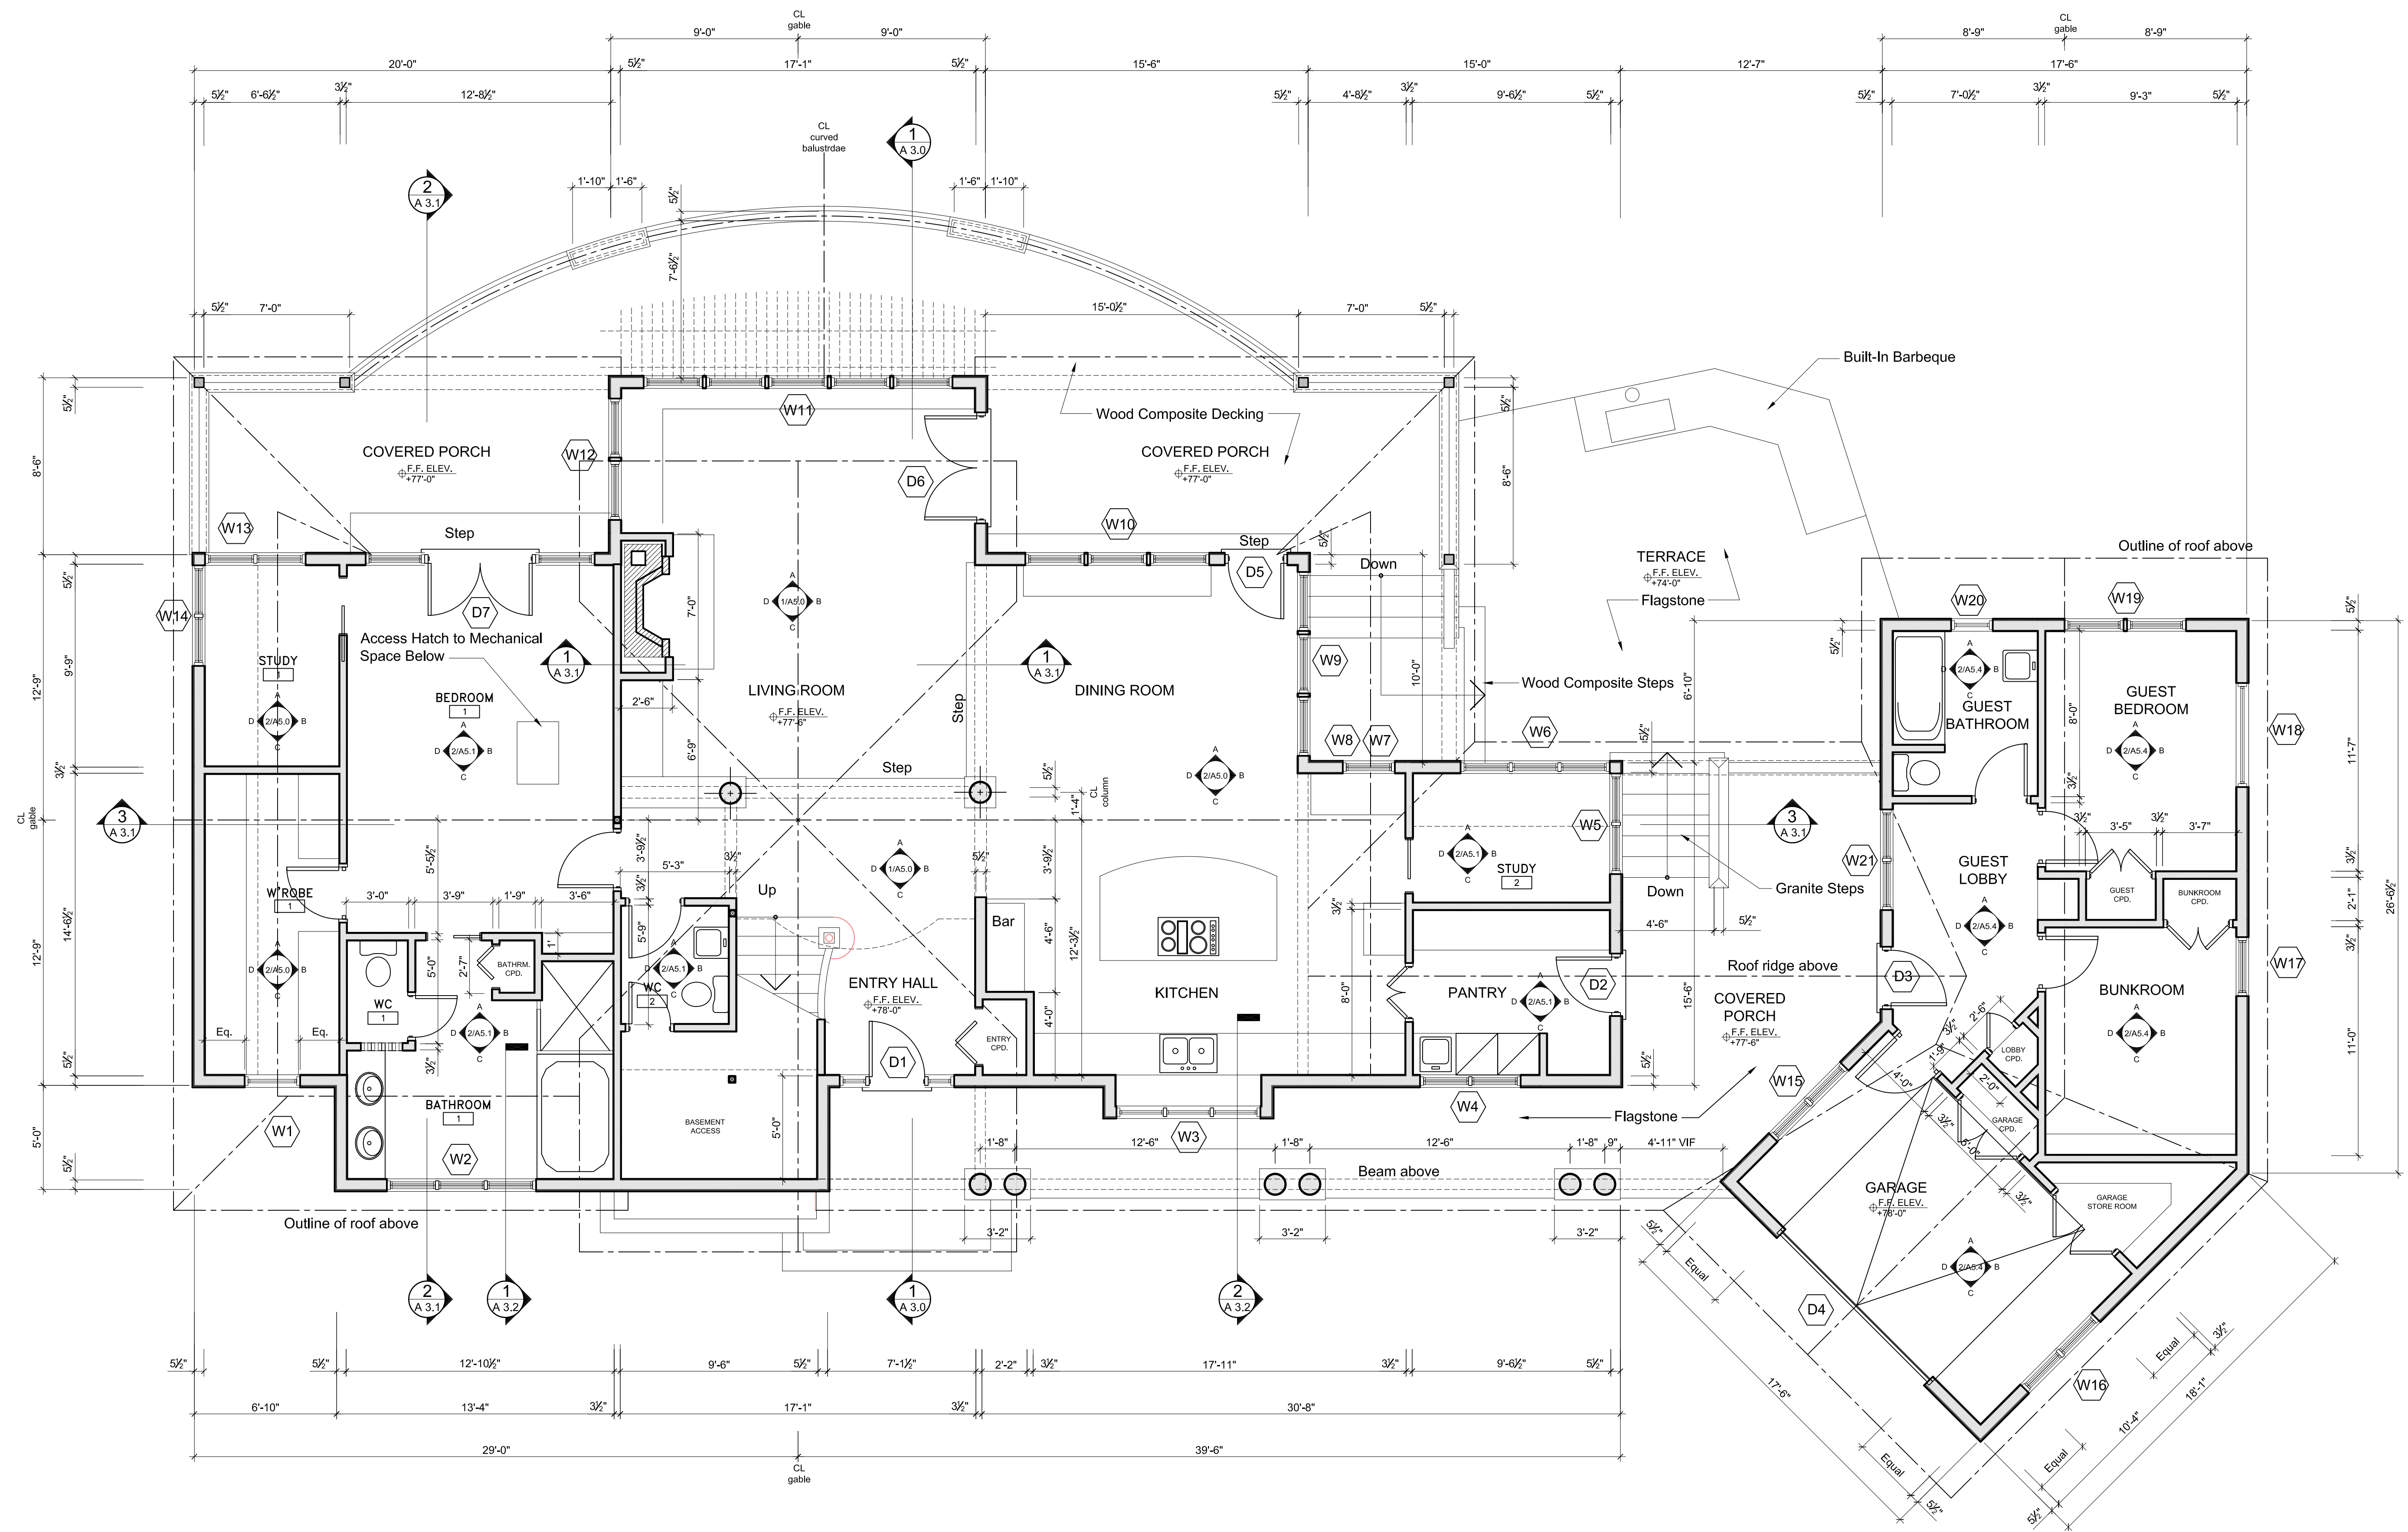

1 1ST. FLOOR LAYOUT
1/4" = 1'-0"

*PROGRESS PRINT ONLY
Not for Construction*

