

REVISIONS:

DATE: September 3, 2004

PROJECT No. 0321

DRAWN BY: RTL


CHECKED BY: TST

SCALE: AS NOTED

SHEET TITLE:

ROOF LAYOUT

A 1.2

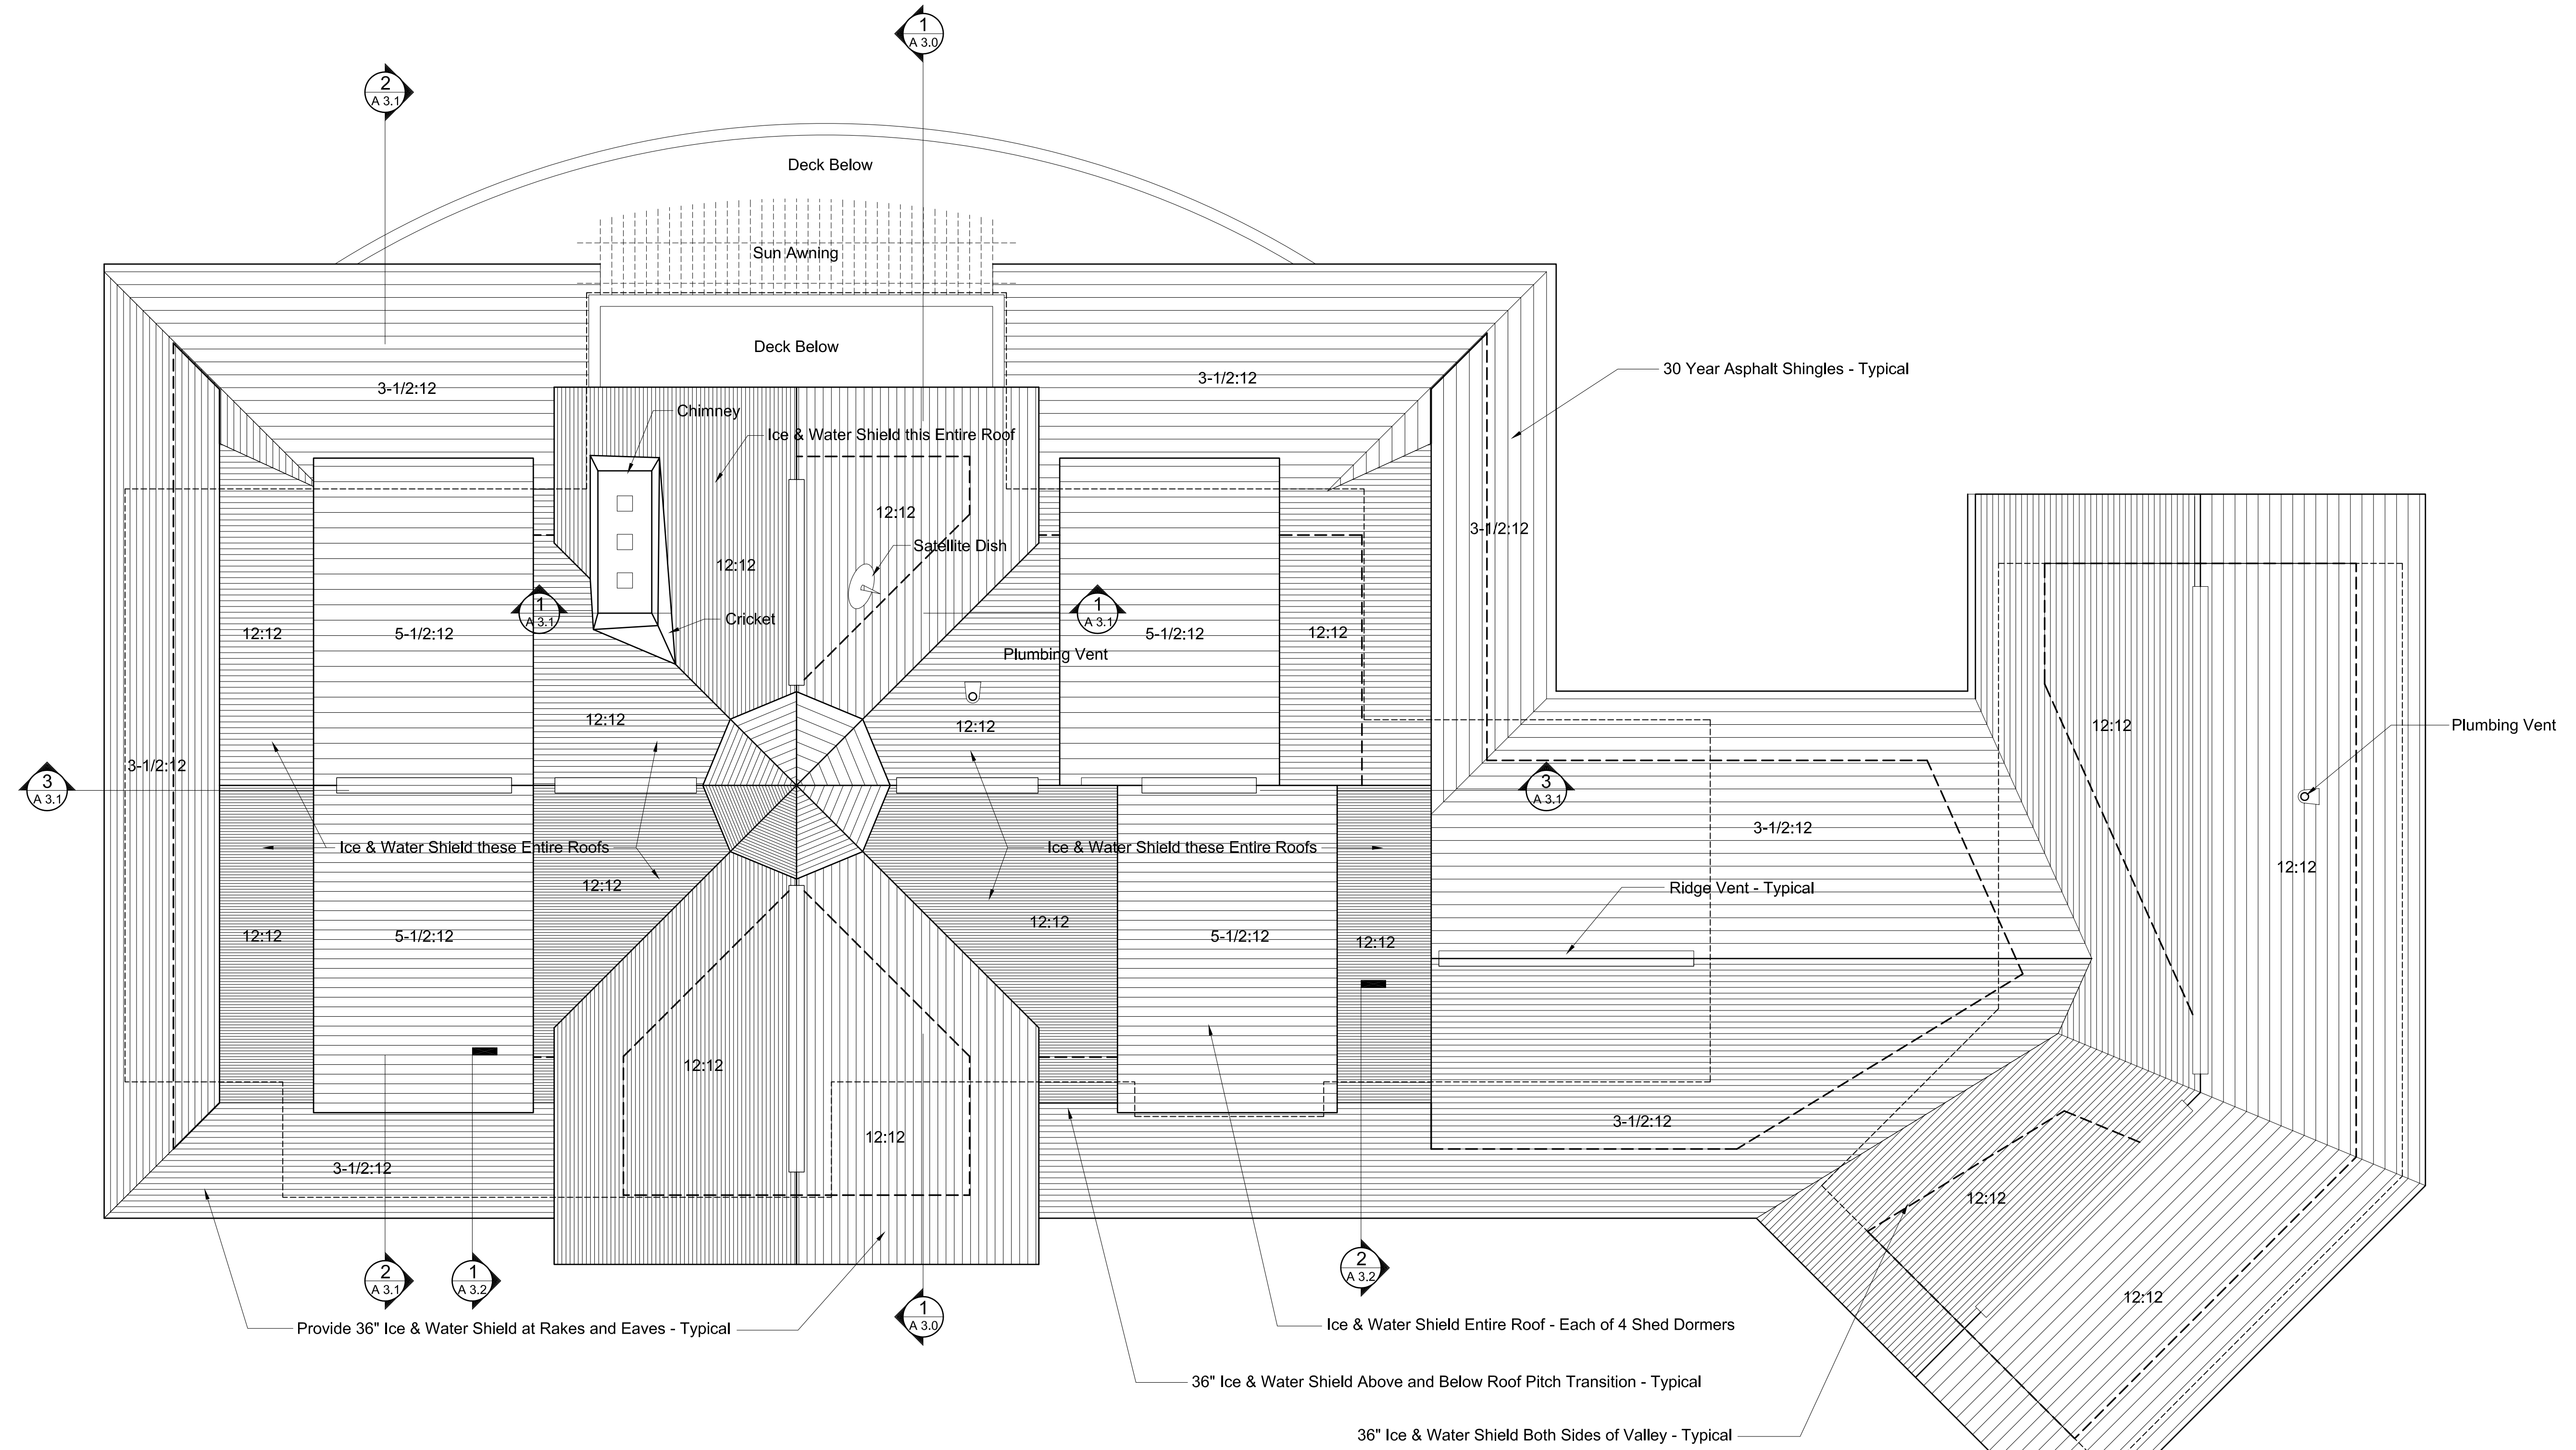

1 ROOF LAYOUT
1/4" = 1'-0"

PROGRESS PRINT ONLY
Not for Construction

