

REVISIONS	
DATE	REMARKS


PRINTED	
DATE	REMARKS

PRINTED	
DATE	REMARKS

PROPOSED PLAN SECTION

© COPYRIGHT 2017
 NASTASI VAIL DESIGN, LLC
 THIS DRAWING IS THE
 PROPERTY OF THE DESIGNER
 AND MAY NOT BE
 REPRODUCED OR
 TRANSMITTED IN ANY FORM OR
 BY ANY MEANS, WITHOUT THE
 WRITTEN PERMISSION
 OF THE DESIGNER.

NASTASI VAIL DESIGN, LLC
 MRS. ALEXANDRA WIGHT
 GENERAL STORE, GREAT DIAMOND ISLAND
 PORTLAND, MAINE 1231
 DATE: 8/8/17
 SCALE: AS NOTED
 SHEET NO: A1.1

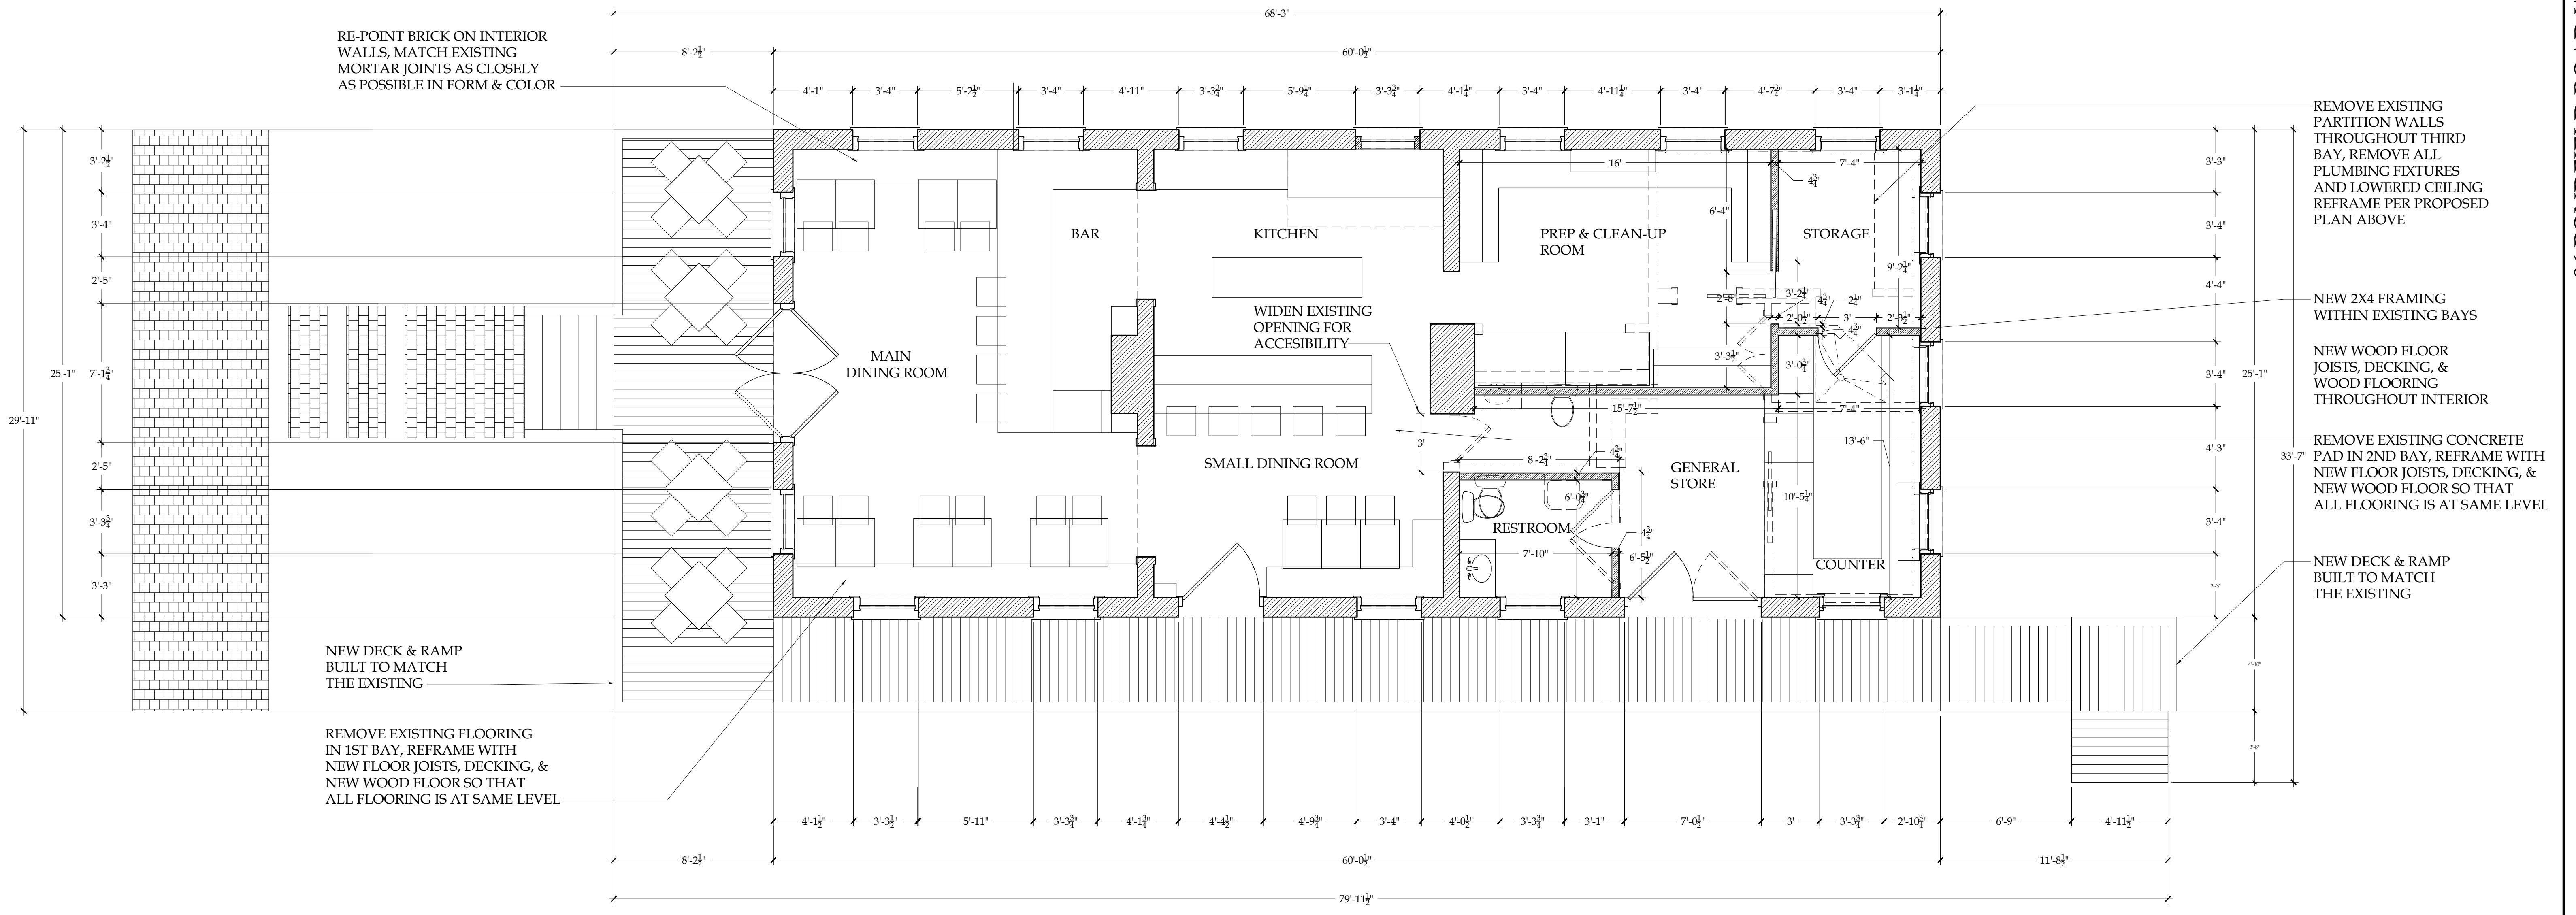

1 PROPOSED NEW PLAN
 A-1.1
 Scale: 1/4"=1'-0"

- WALL KEY:**
- EXISTING PARTITION WALLS
 - DEMO WALLS
 - NEW 2X4 FRAMING, STUDS 16" ON CENTER 5/8" SHEETROCK OR SIMILARLY FIRERATED WALLBOARD