




**1**  
1-1.5  
**RESTROOM: PLAN SECTION**  
Scale: 3/4"=1'-0"

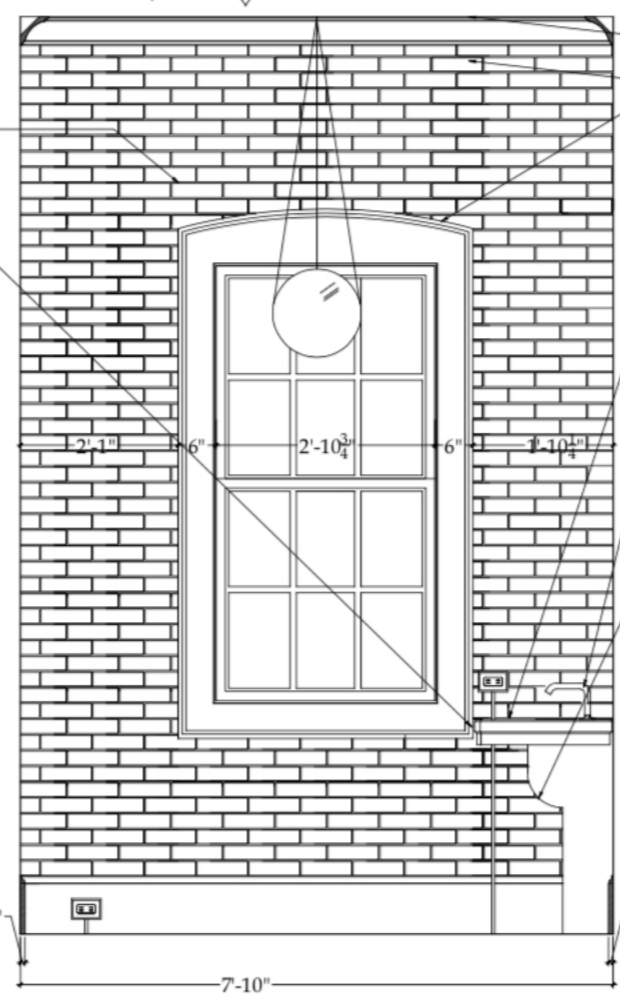

**3**  
1-1.5  
**RESTROOM: EAST ELEV.**  
Scale: 3/4"=1'-0"

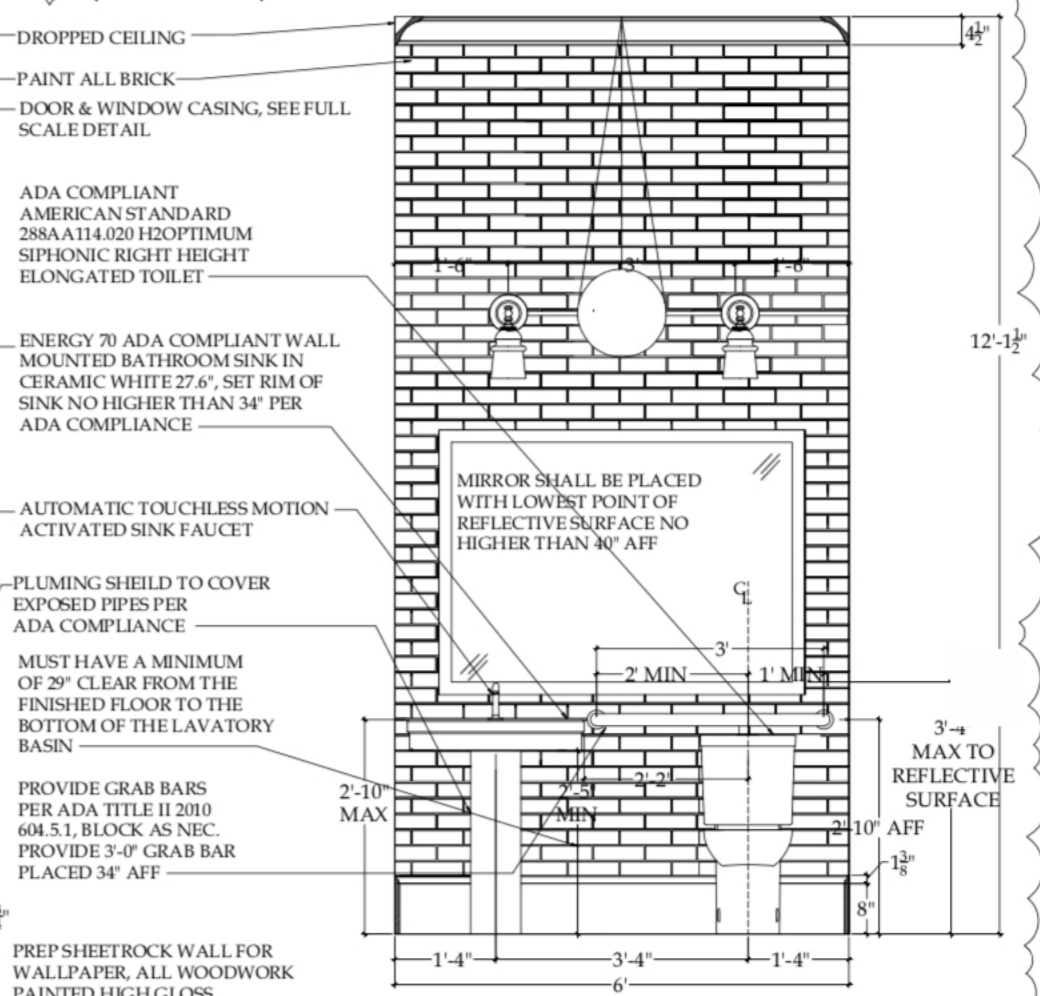


**4**  
1-1.5  
**RESTROOM: SOUTH ELEV.**  
Scale: 3/4"=1'-0"

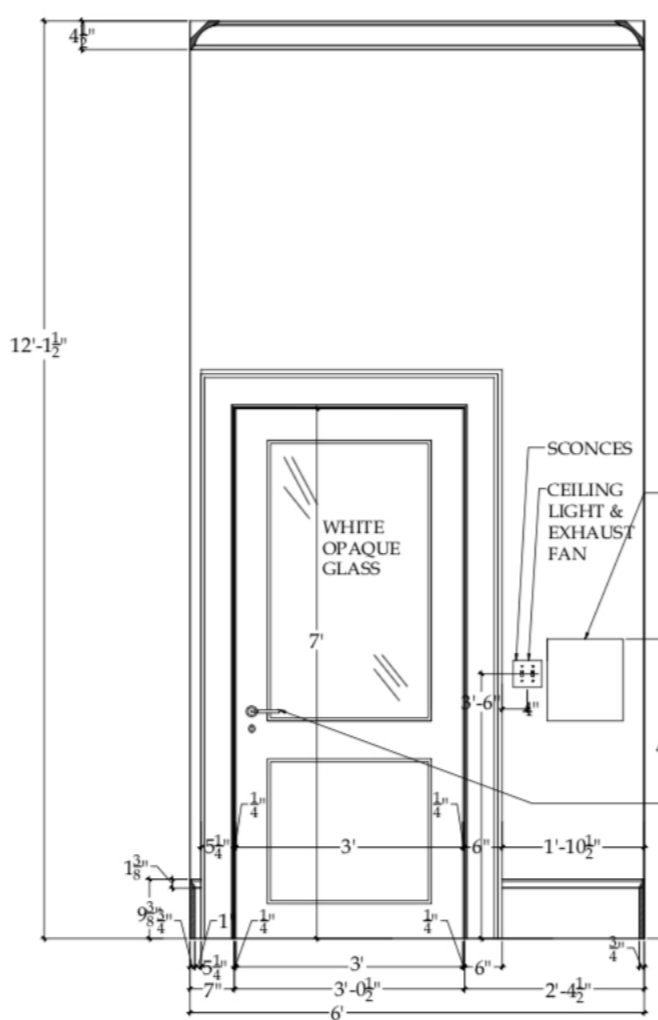

**5**  
1-1.5  
**RESTROOM: NORTH ELEV.**  
Scale: 3/4"=1'-0"

REVISION 3/14/19  
WITH ADDITIONAL  
NOTES FOR ADA  
COMPLIANCE

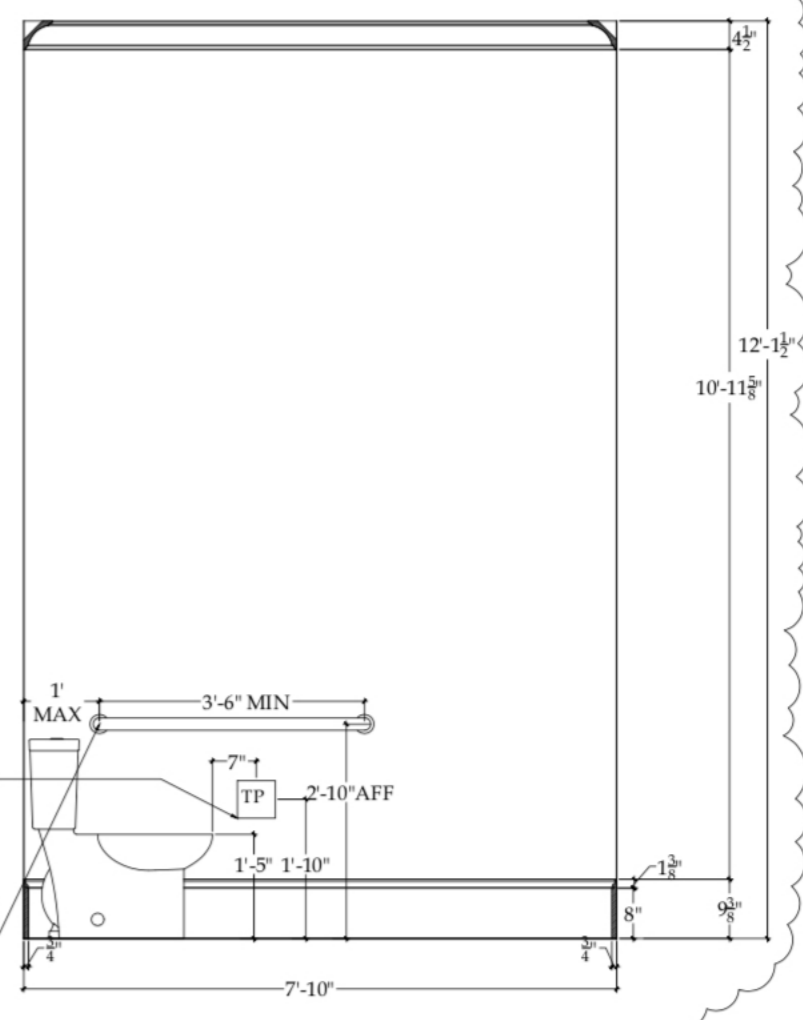


**6**  
1-1.5  
**RESTROOM: WEST ELEV.**  
Scale: 3/4"=1'-0"

86 PONDFIELD ROAD WEST, BRONXVILLE, NEW YORK 10708

NASTASI VAIL DESIGN, LLC

DATE	REVISIONS
3/14/19	ADDITIONAL NOTES

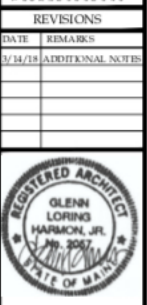

RESTROOM INTERIOR ELEVATIONS & PLANS  
SHOWING ADA COMPLIANCE & CABINETRY  
DETAILS

THIS DRAWING IS THE PROPERTY OF NASTASI VAIL DESIGN AND MAY NOT BE REPRODUCED OR USED WITHOUT WRITTEN PERMISSION.

MRS. ALEXANDRA WIGHT  
255 DIAMOND AVENUE  
PORTLAND, MAINE 1231

2/8/18  
3/4"=1'-0"  
I1.5