


ALL DIMENSIONS MUST BE VERIFIED IN THE FIELD PRIOR TO CONSTRUCTION

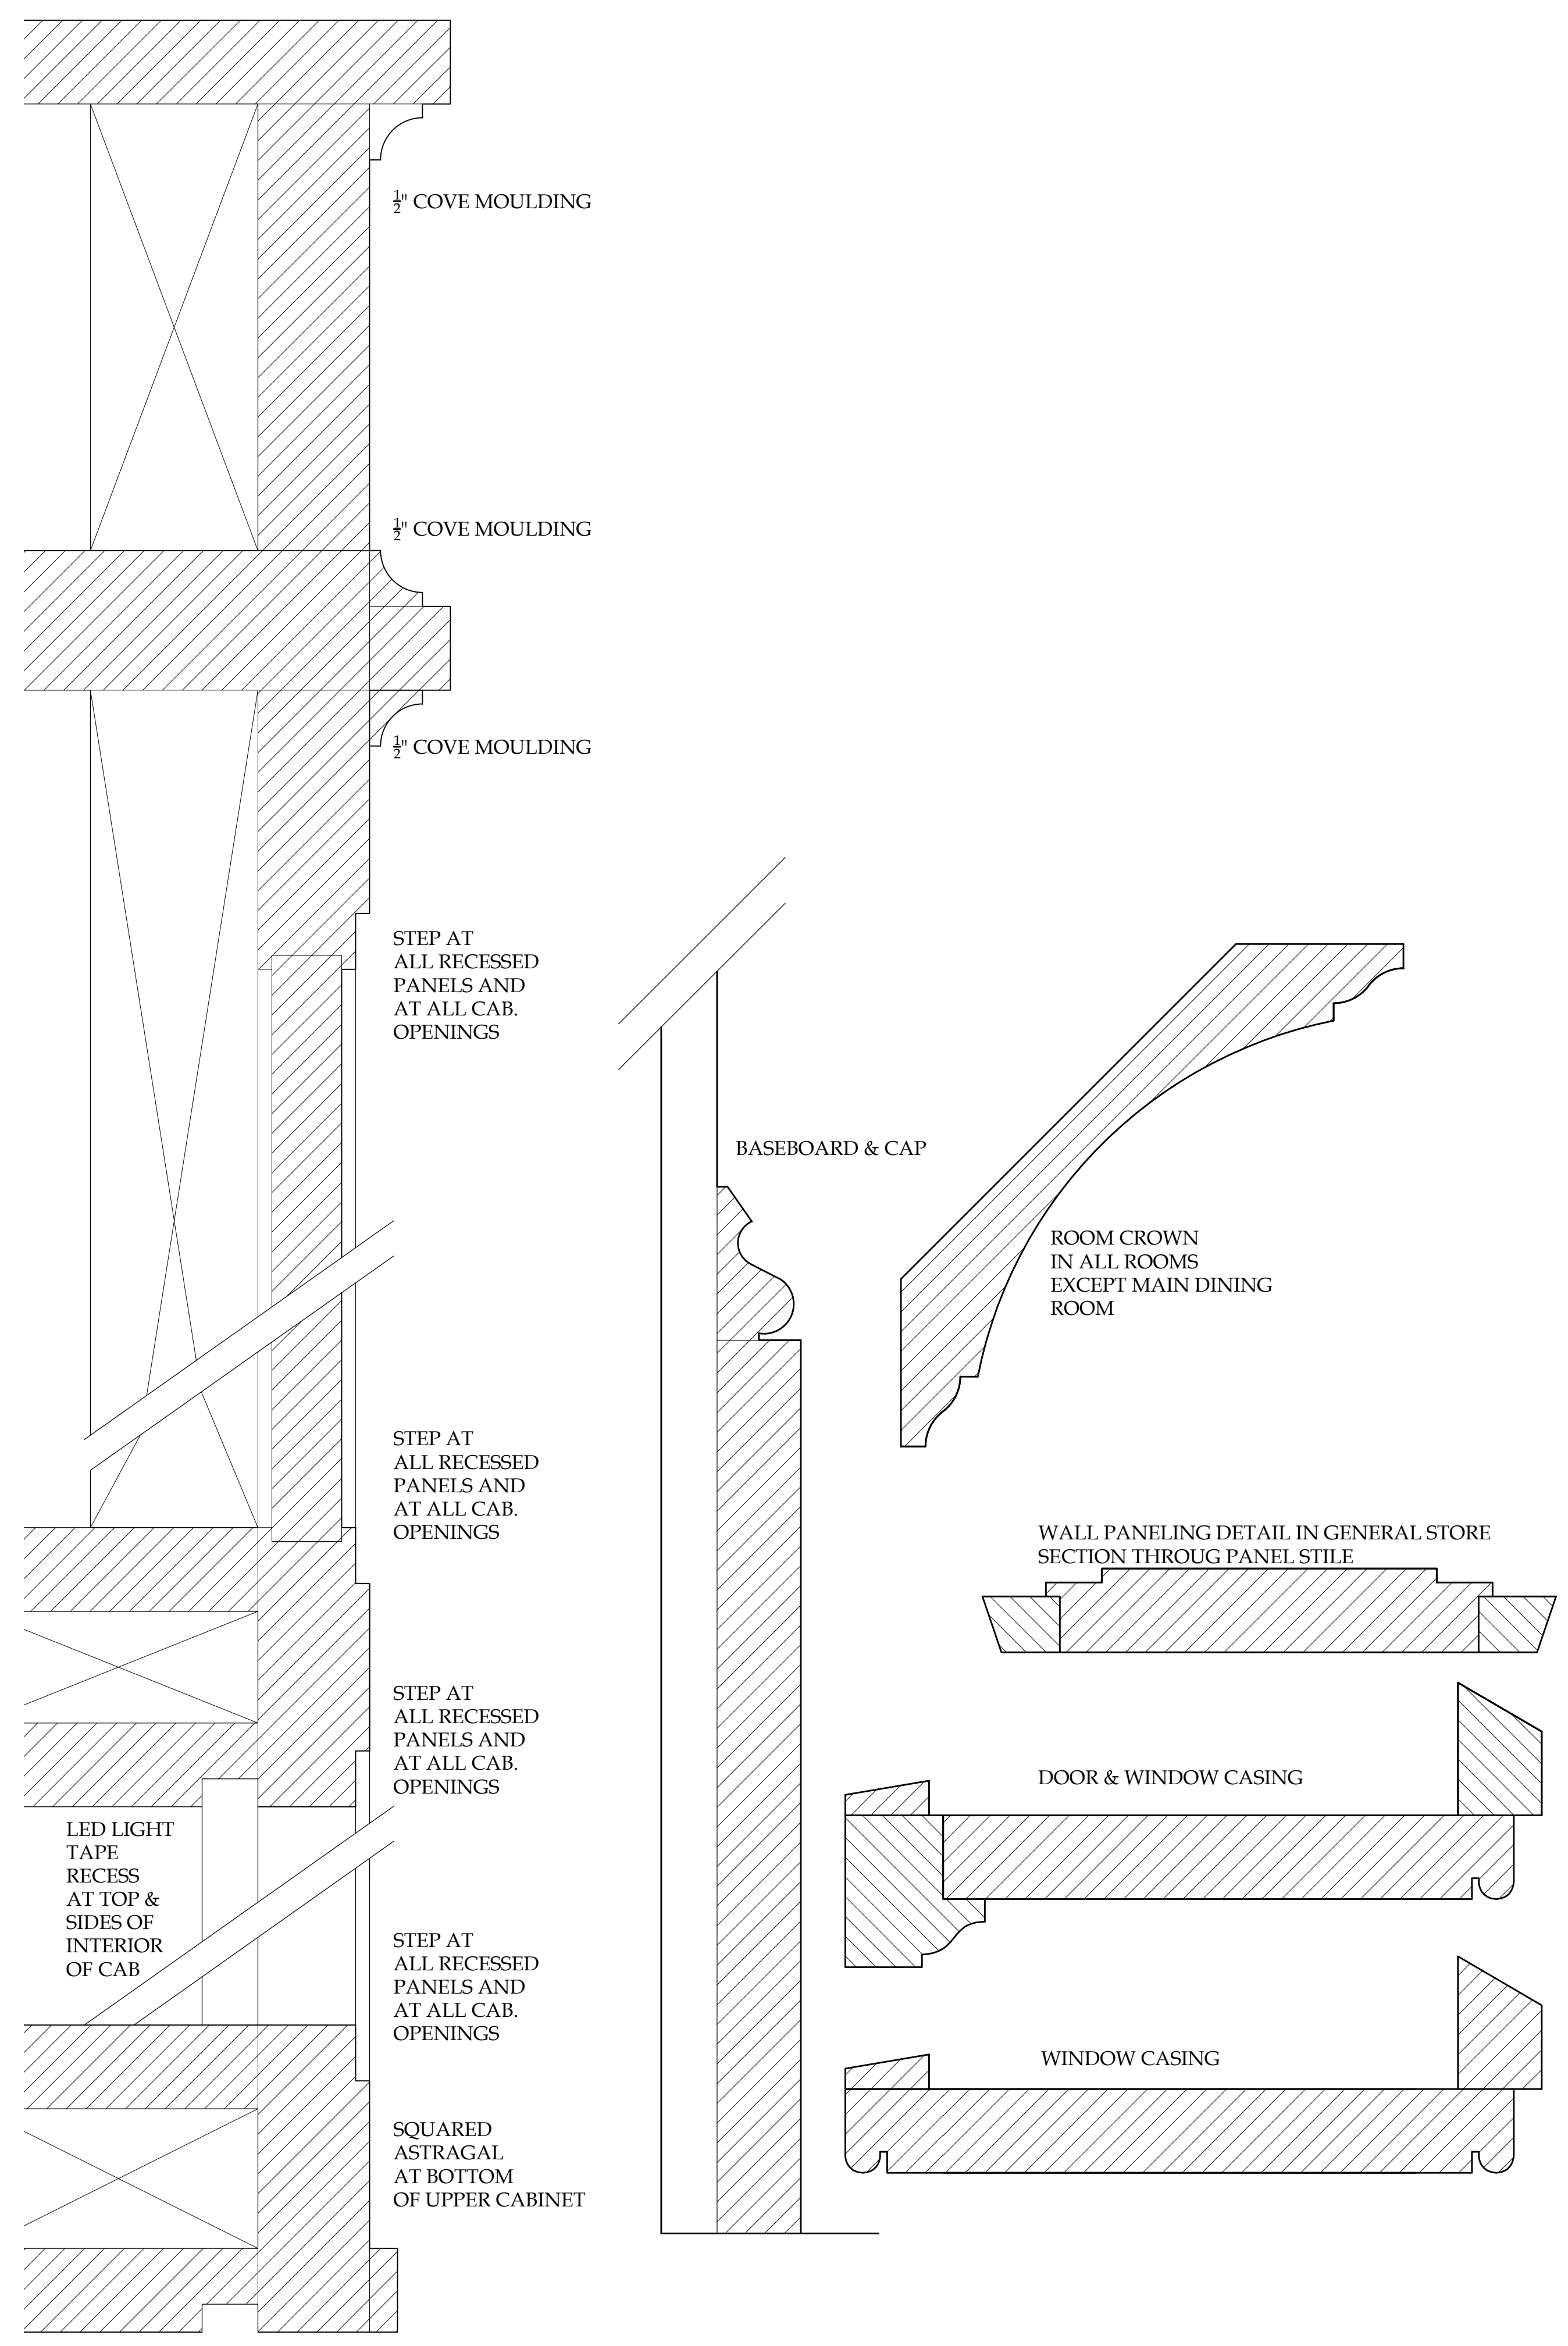

LED LIGHT TAPE RECESS
 RUNNING UNDER ALL CABINETS
 AT BOTH BARS & UNDER COUNTER
 LIPS ON BOTH SIDES OF BOTH BARS


1 CABINETS: DETAIL FOR CABINETS AT BARS
 I-1.8B Scale: FULL SIZE

86 PONDFIELD ROAD WEST, BRONXVILLE, NEW YORK 10708

NASTASI VAIL DESIGN, LLC

REVISIONS

DATE	REMARKS

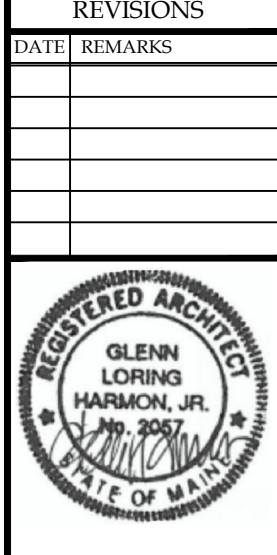

255 DIAMOND AVENUE
 CABINETS DETAILS AT BARS

© COPYRIGHT 2017
 NASTASI VAIL DESIGN,
 THIS DRAWING IS THE
 PROPERTY OF THE FIRM
 AND MAY NOT BE
 REPRODUCED OR
 TRANSMITTED IN ANY
 FORM OR BY ANY
 MEANS WITHOUT THE
 WRITTEN PERMISSION.

MRS. ALEXANDRA WIGHT	DATE	3/19/18
255 DIAMOND AVENUE PORTLAND, MAINE 04109	SCALE	FULL SIZE
	SHEET NO.	I.8B