


1 SAFETY PLAN VIEW
 Scale: 1/4"=1'-0"

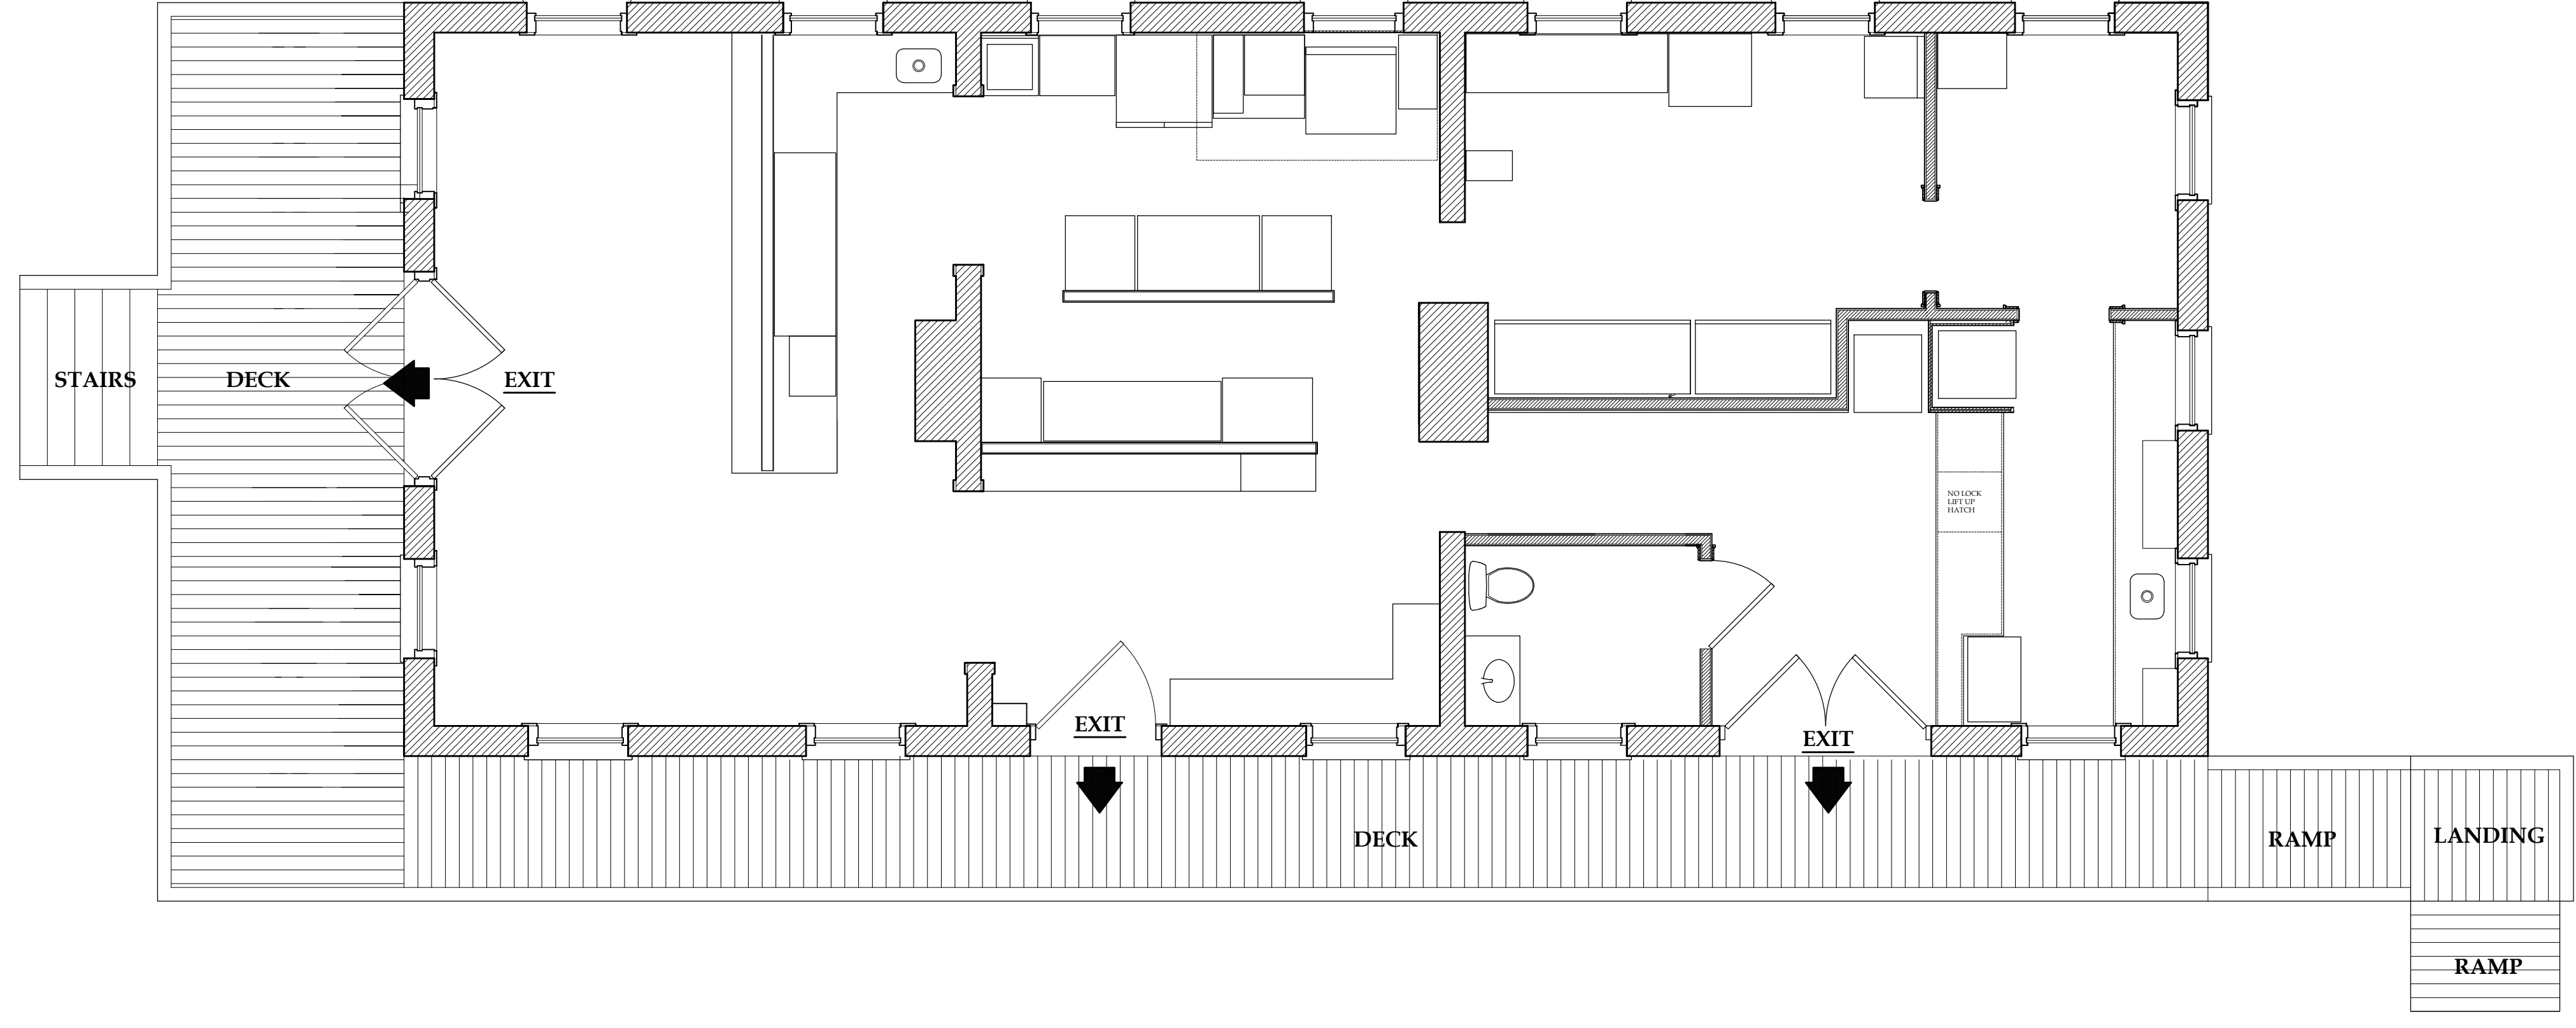


86 PONDFIELD ROAD WEST, BRONXVILLE, NEW YORK 10708

NASTASI VAIL DESIGN, LLC

MRS. ALEXANDRA WIGHT
 255 DIAMOND AVENUE
 PORTLAND, MAINE 1231

DATE: 3/19/18
 SCALE: 1/4"=1'-0"
 SHEET NO: SAFETY

255 DIAMOND AVENUE
 LIFE SAFETY PLAN VIEW
 FINAL

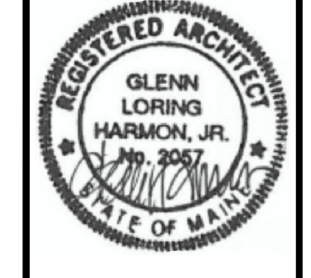

REVISIONS	
DATE	REMARKS

The drawings are prepared by the architect and are intended to be used in accordance with the provisions of the applicable laws and regulations. The architect is not responsible for the accuracy of the information provided by the client or for the construction of the project. The architect's liability is limited to the professional services provided by the architect and does not extend to the construction of the project. The architect is not responsible for the accuracy of the information provided by the client or for the construction of the project. The architect's liability is limited to the professional services provided by the architect and does not extend to the construction of the project.