



REVISIONS	
DATE	REMARKS

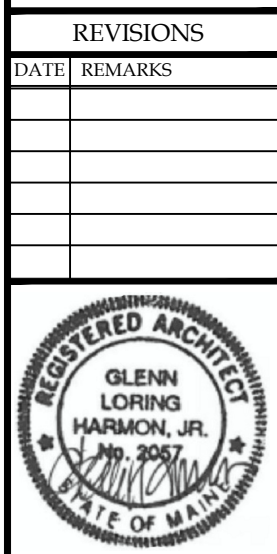

255 DIAMOND AVENUE
DETAILED LAYOUT, FINAL

© COPYRIGHT 2017
NASTASI VAIL DESIGN, LLC
THIS DRAWING IS THE
PROPERTY OF THE
OWNER AND IS NOT TO BE
REPRODUCED OR
TRANSMITTED IN ANY
MANNER WITHOUT THE
WRITTEN PERMISSION
OF NASTASI VAIL DESIGN, LLC

MRS. ALEXANDRA WIGHT
255 DIAMOND AVENUE
PORTLAND, MAINE 04109
DATE: 3/22/18
SCALE: 1/4"=1'-0"
SHEET NO: A1.1

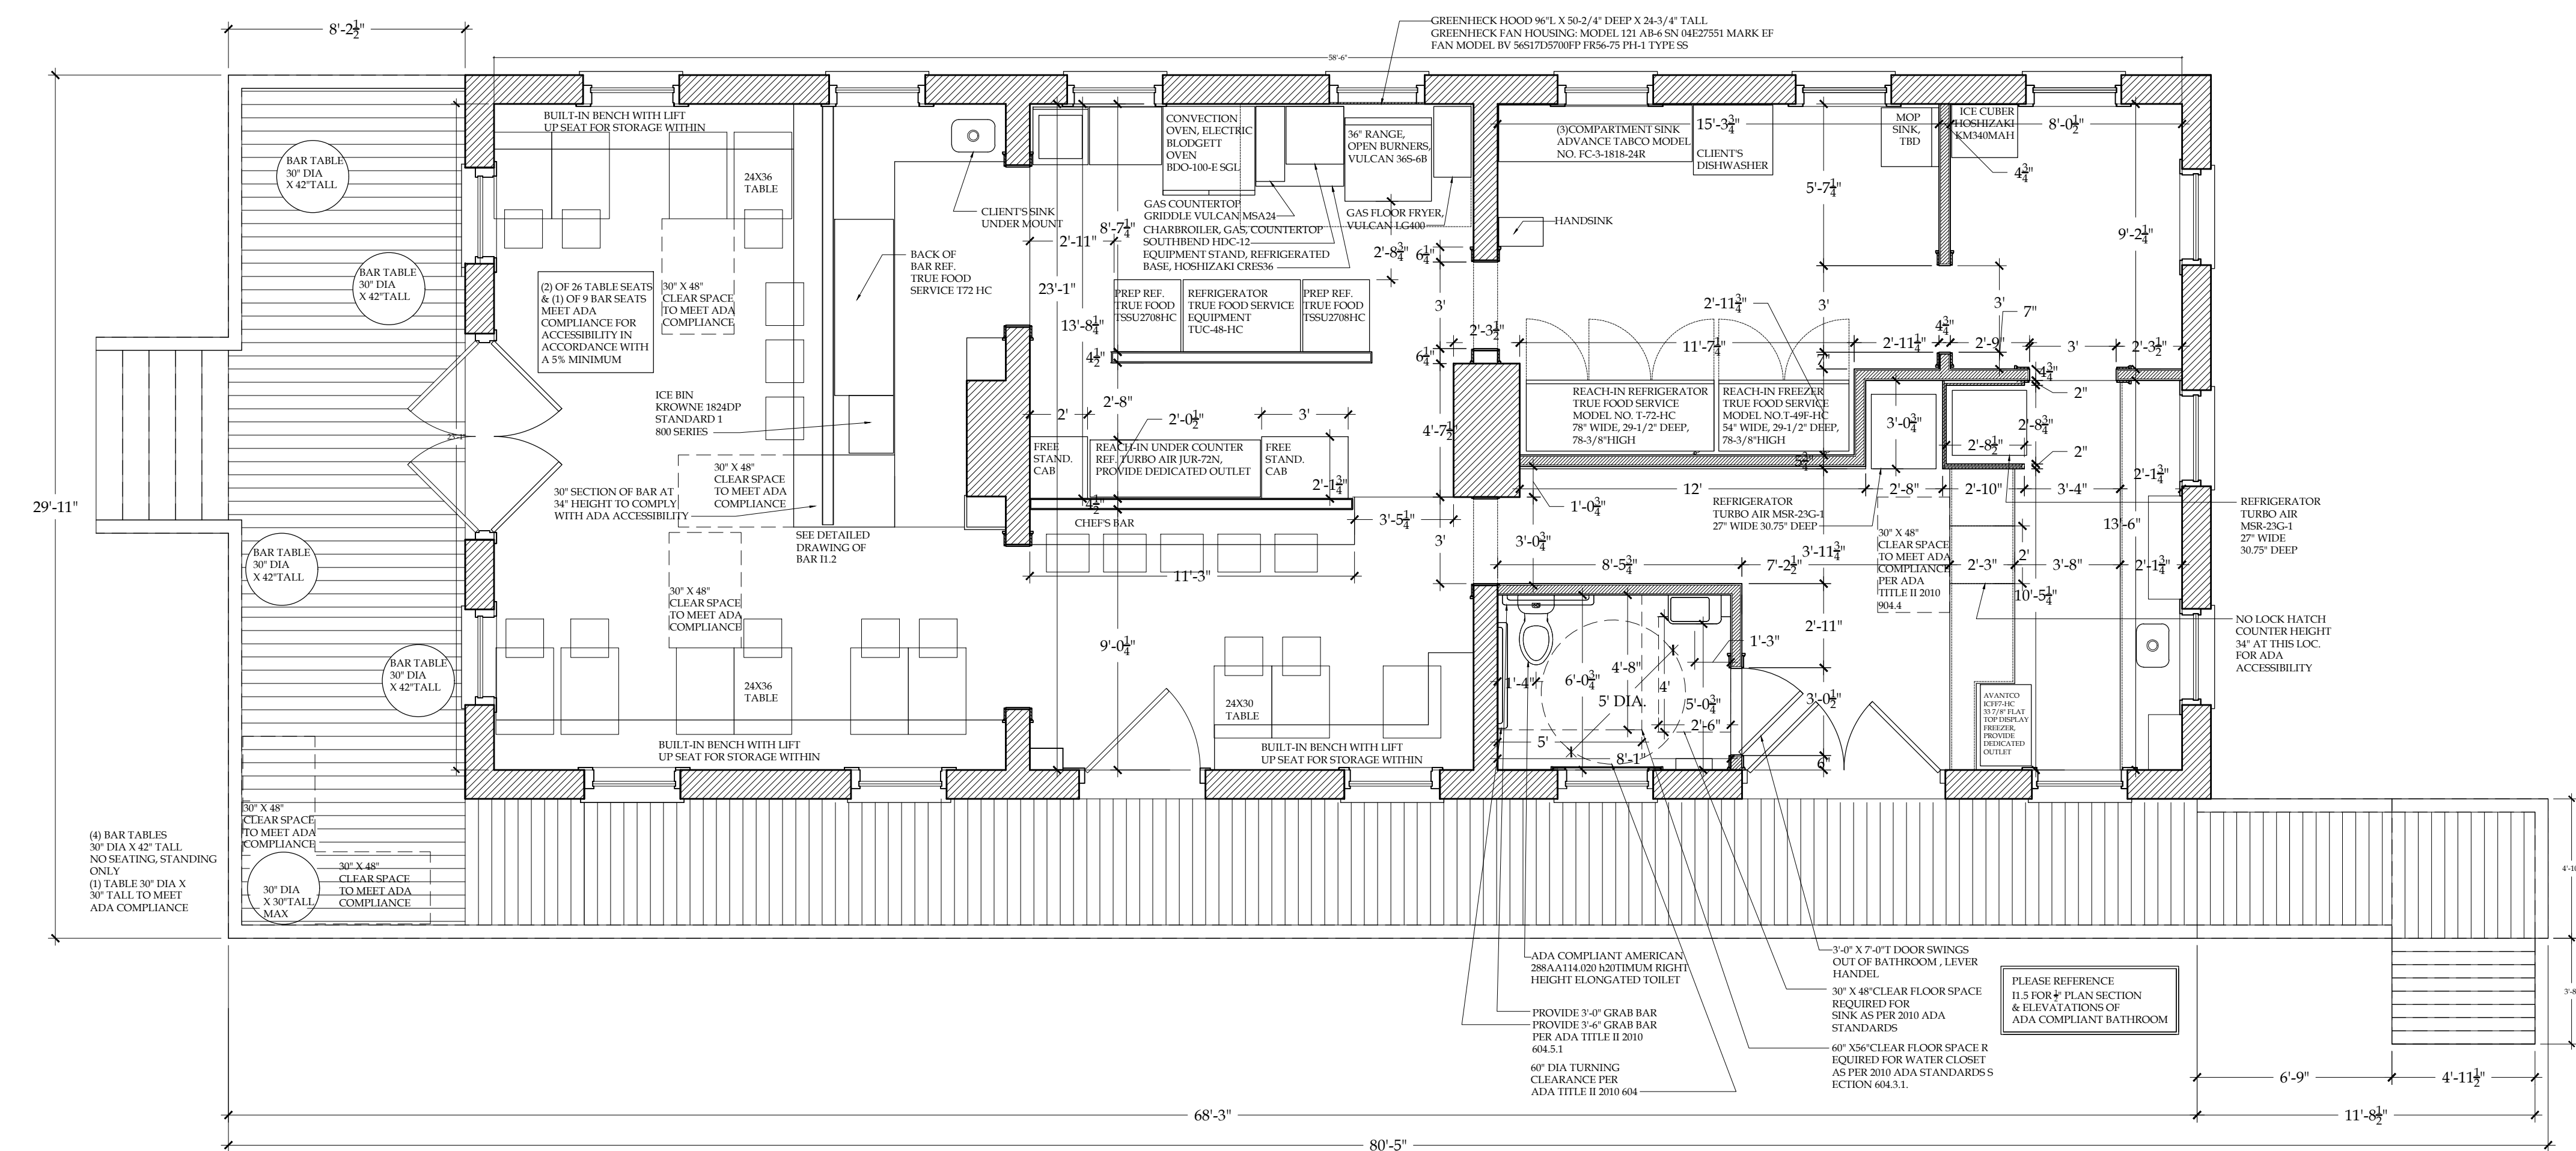

ALL CABINETY FACES & CABINET DOORS MIN. 1" THICK
ALL CABINETY BACKS MIN. 1/2", (THICKER IF STRUCTURE REQUIRES)
ALL OPEN SHELVING TO HAVE 1/2" BEADED BOARD BACKS
ALL CABINETY PAINT GRADE, BRUSH PAINTED ON SITE IN OIL
ALL OPEN CABINETY PAINTED INSIDE, BRUSH PAINTED ON SITE IN OIL
PAINT ALL EXPOSED BRICK
INTERIOR OF CLOSED CABINETS CAN BE PREFINISHED MAPLE OR SIMILAR, WITH 3/4"
PREFINISHED SHELVING (PLEASEURE ENSURE 3/4" THICKNESS WILL NOT BEND FROM WEIGHT
OR LENGTH OF SHELF)
SEE FULL SCALE STEPPED PANEL MOULDING FOR DOOR PANELS, WALL PANELS, &
RECESSED PANELS,
ALL OPEN SHELVING SURROUNDS HAVE A BEAD DETAIL AT OPENING, SEE FULL SCALE
PROFILE
DOUBLE SIDED COUNTER TO HAVE 1-1/4" WALNUT TOP (OR SIMILAR HARDWOOD)
STAINED AND FINISHED IN OIL BAED SATIN FINISH POLYURETHANE, 2 COATS MINIMUM

1 PLAN SECTION
A1.1 Scale: 1/4"=1'-0"

ALL DIMENSIONS MUST BE VERIFIED IN THE FIELD PRIOR TO CONSTRUCTION