




ALL DIMENSIONS MUST BE VERIFIED IN THE FIELD PRIOR TO CONSTRUCTION

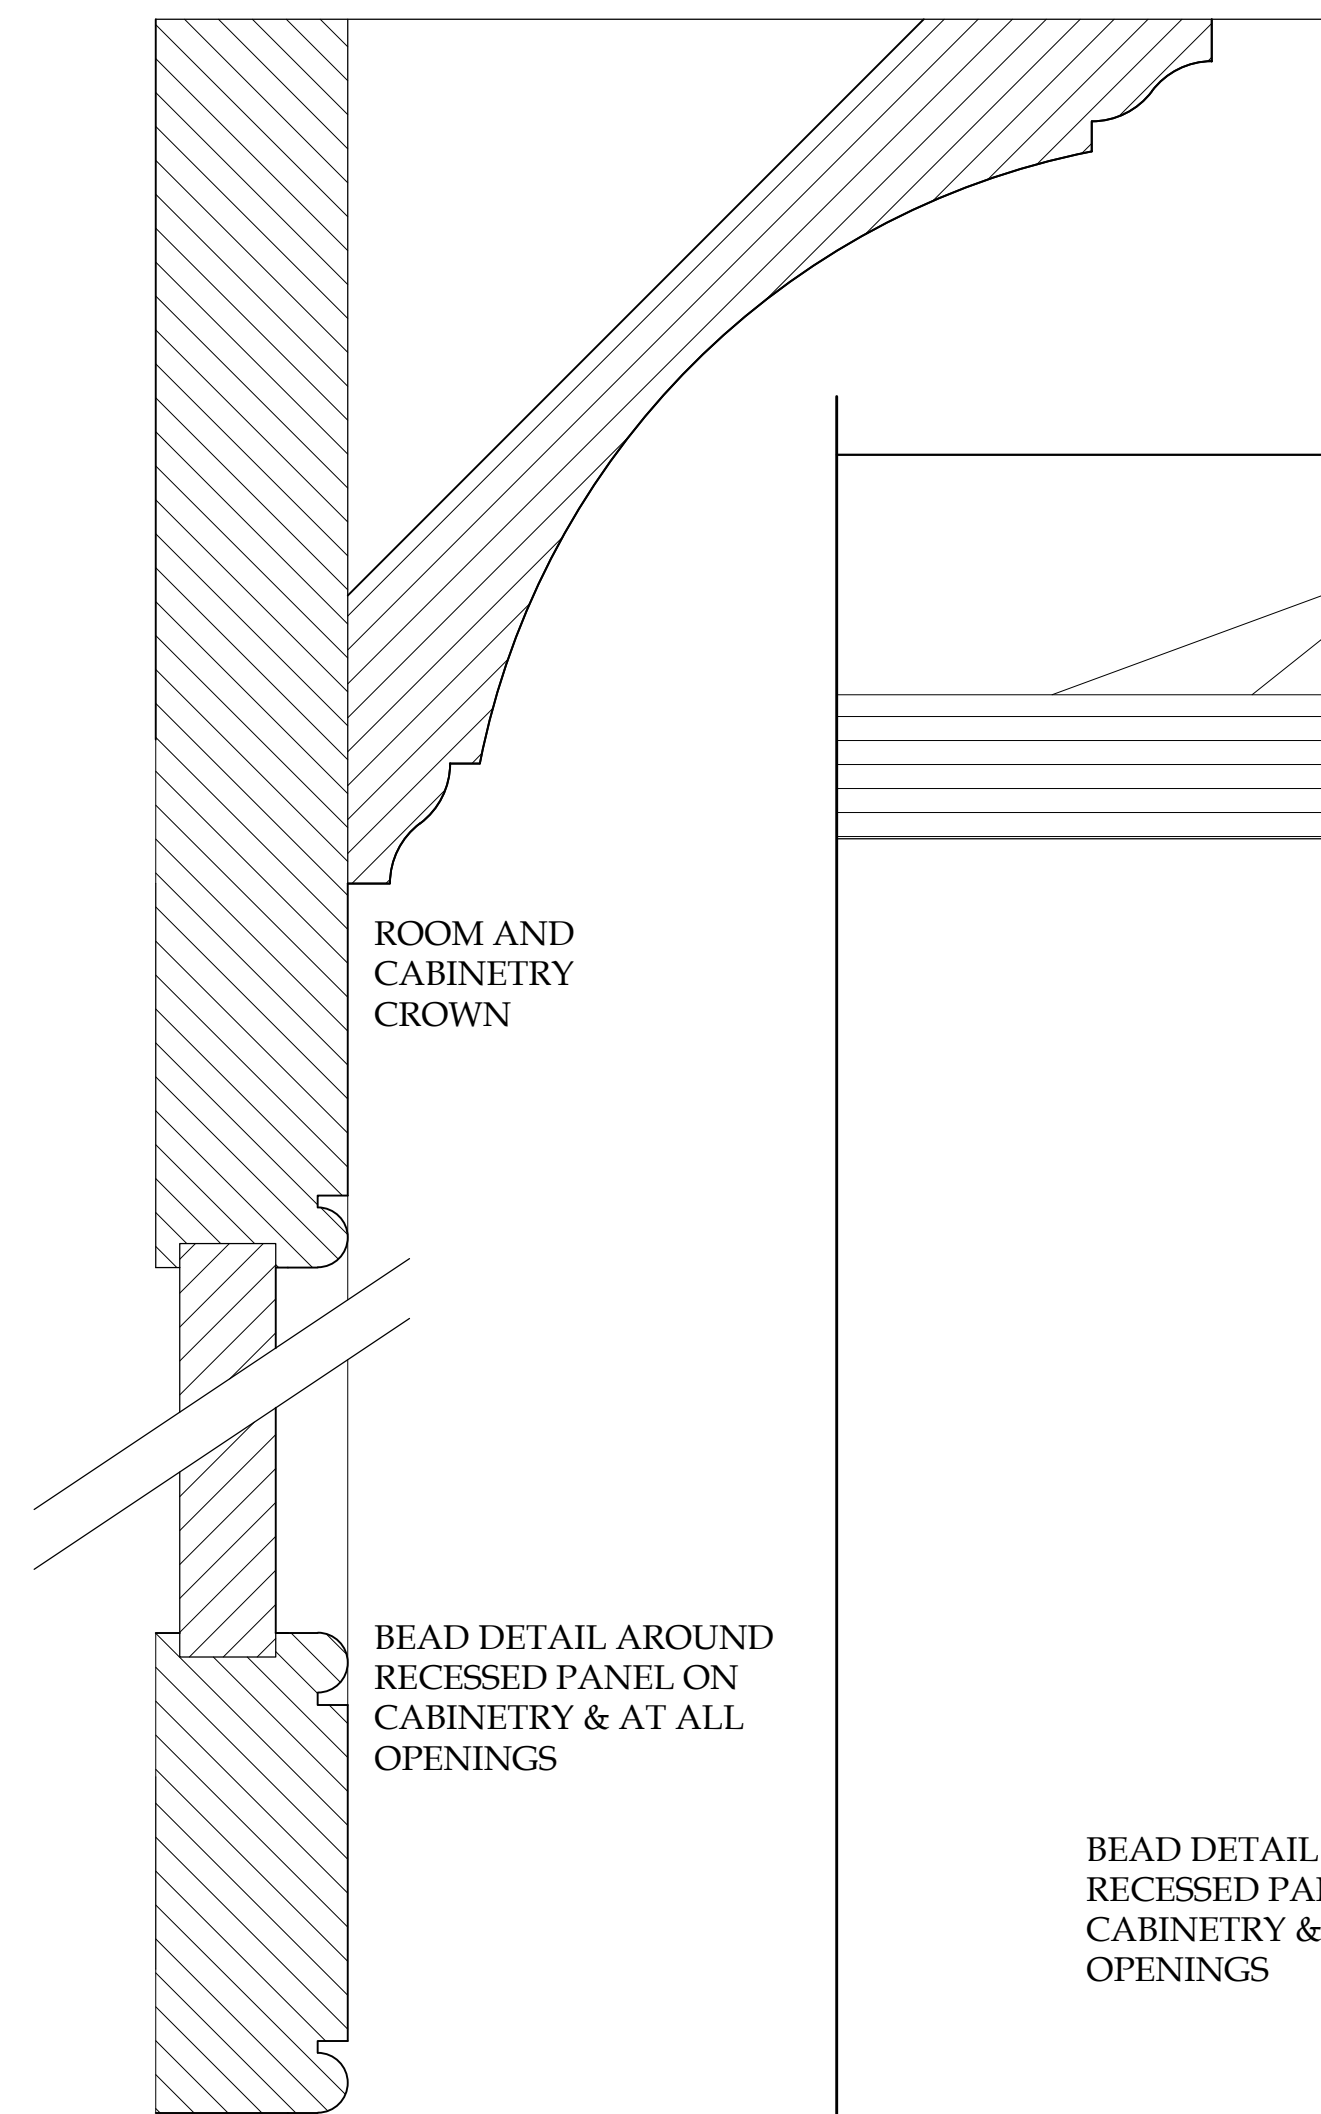


1 UPPER CABINET DETAIL
A-1.8
Scale: FULL SIZE

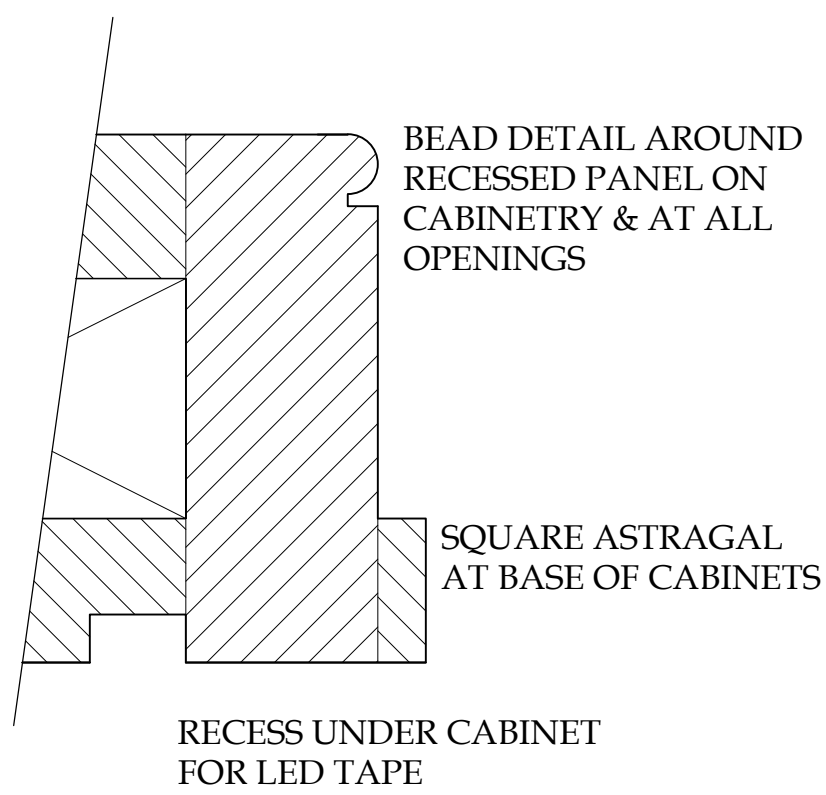


2 BASE OF UPPER CABINET DETAIL
A-1.8
Scale: FULL SIZE

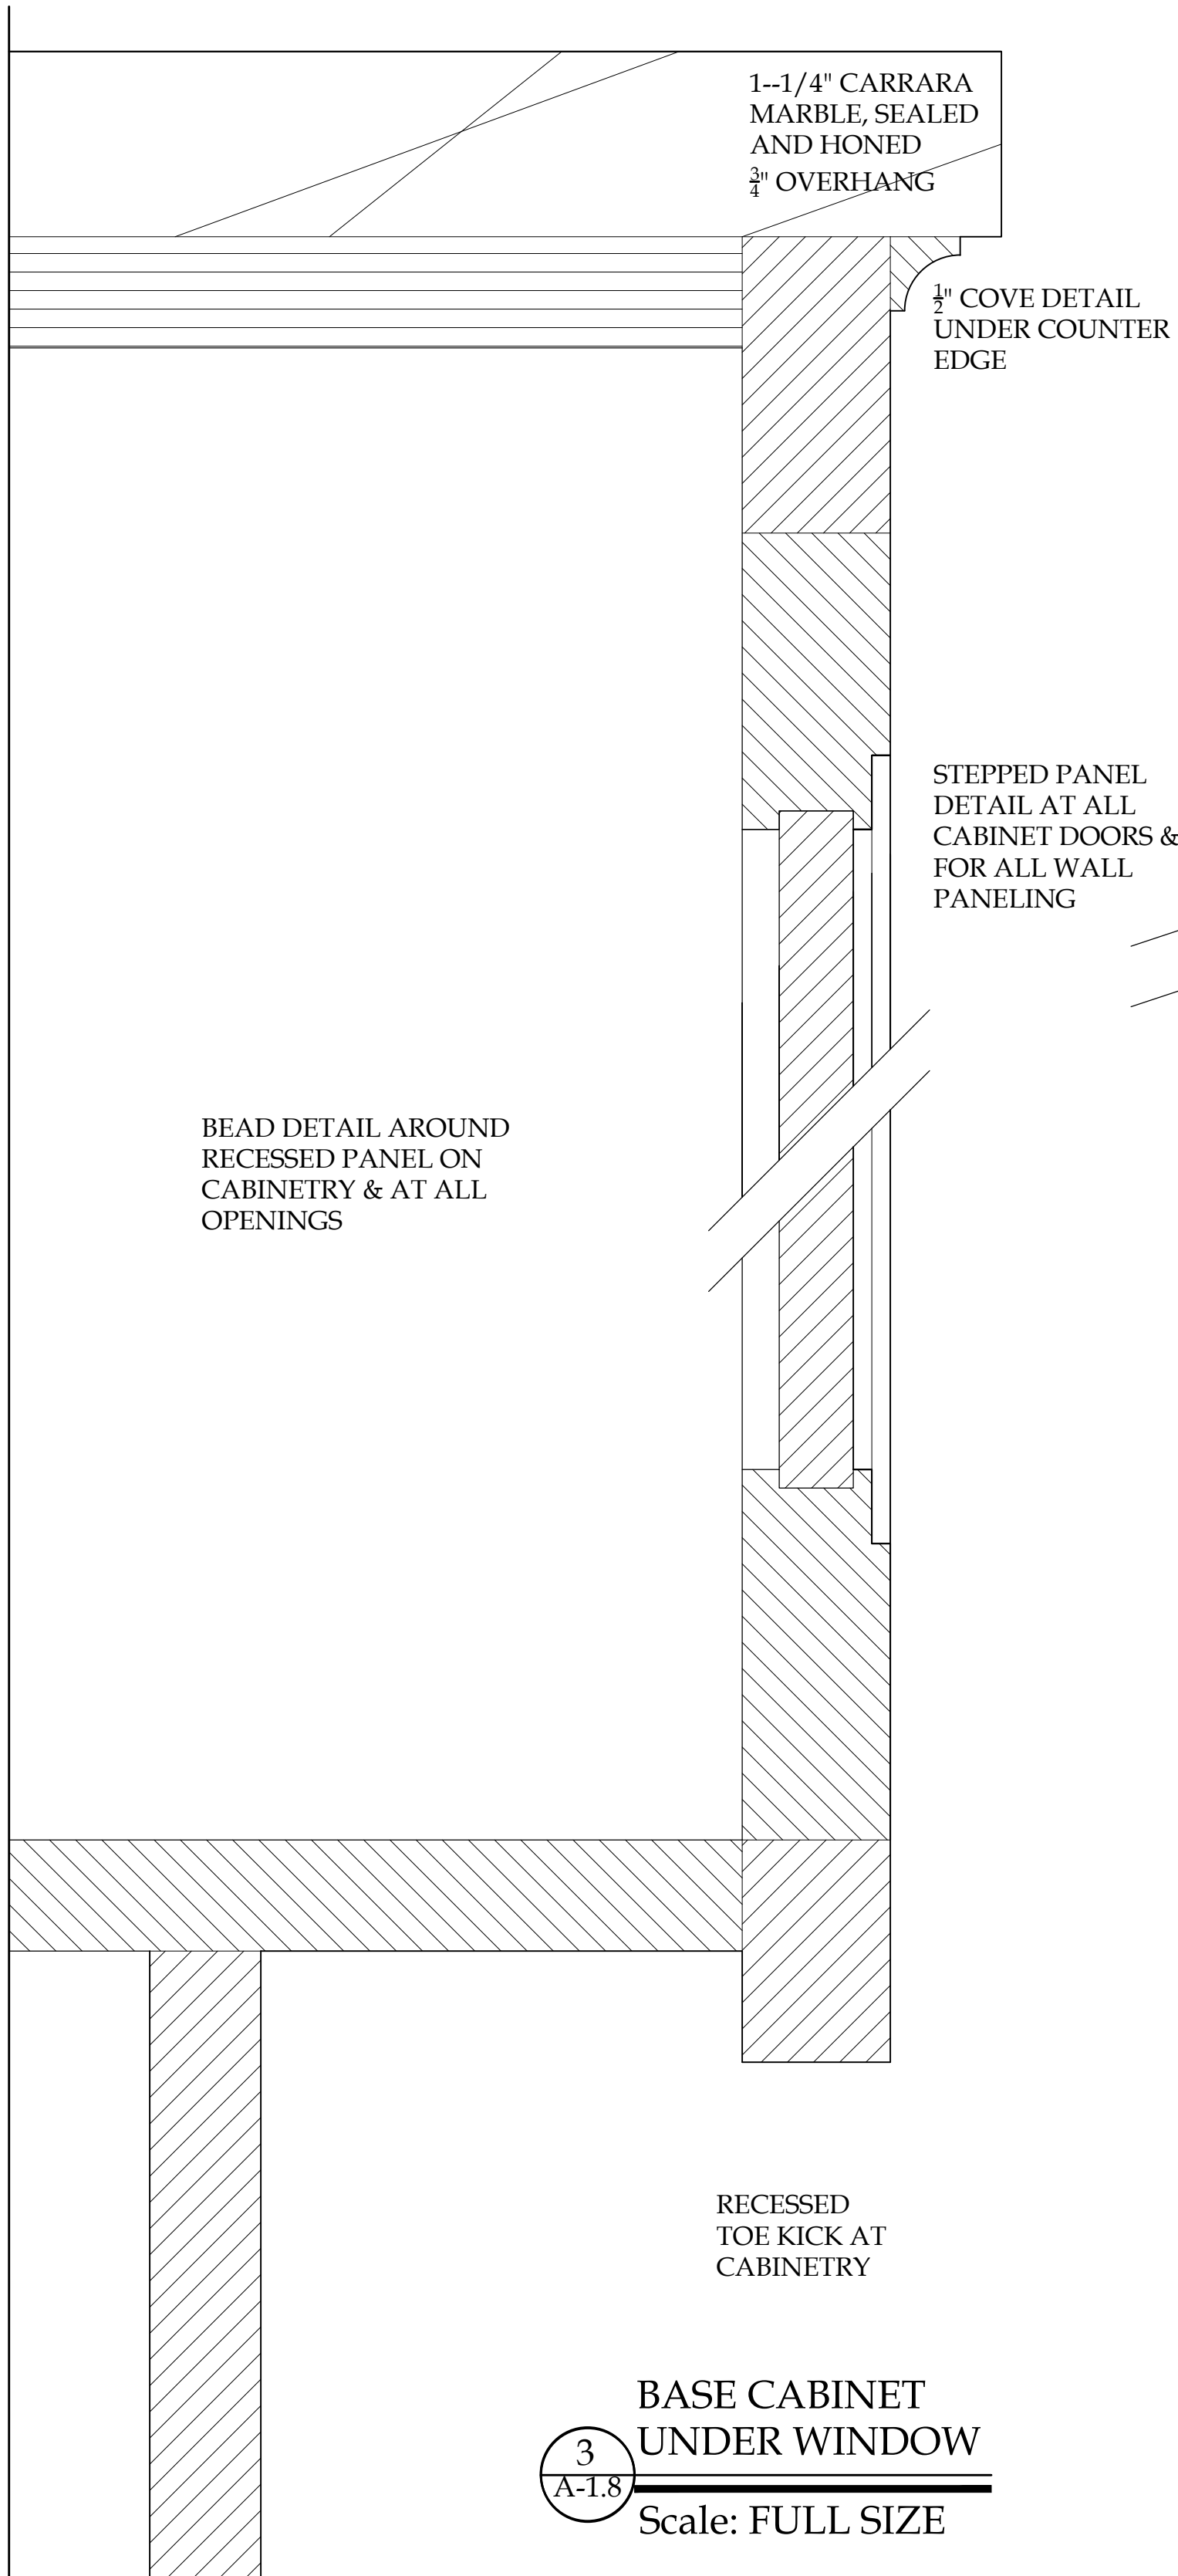


3 BASE CABINET UNDER WINDOW
A-1.8
Scale: FULL SIZE

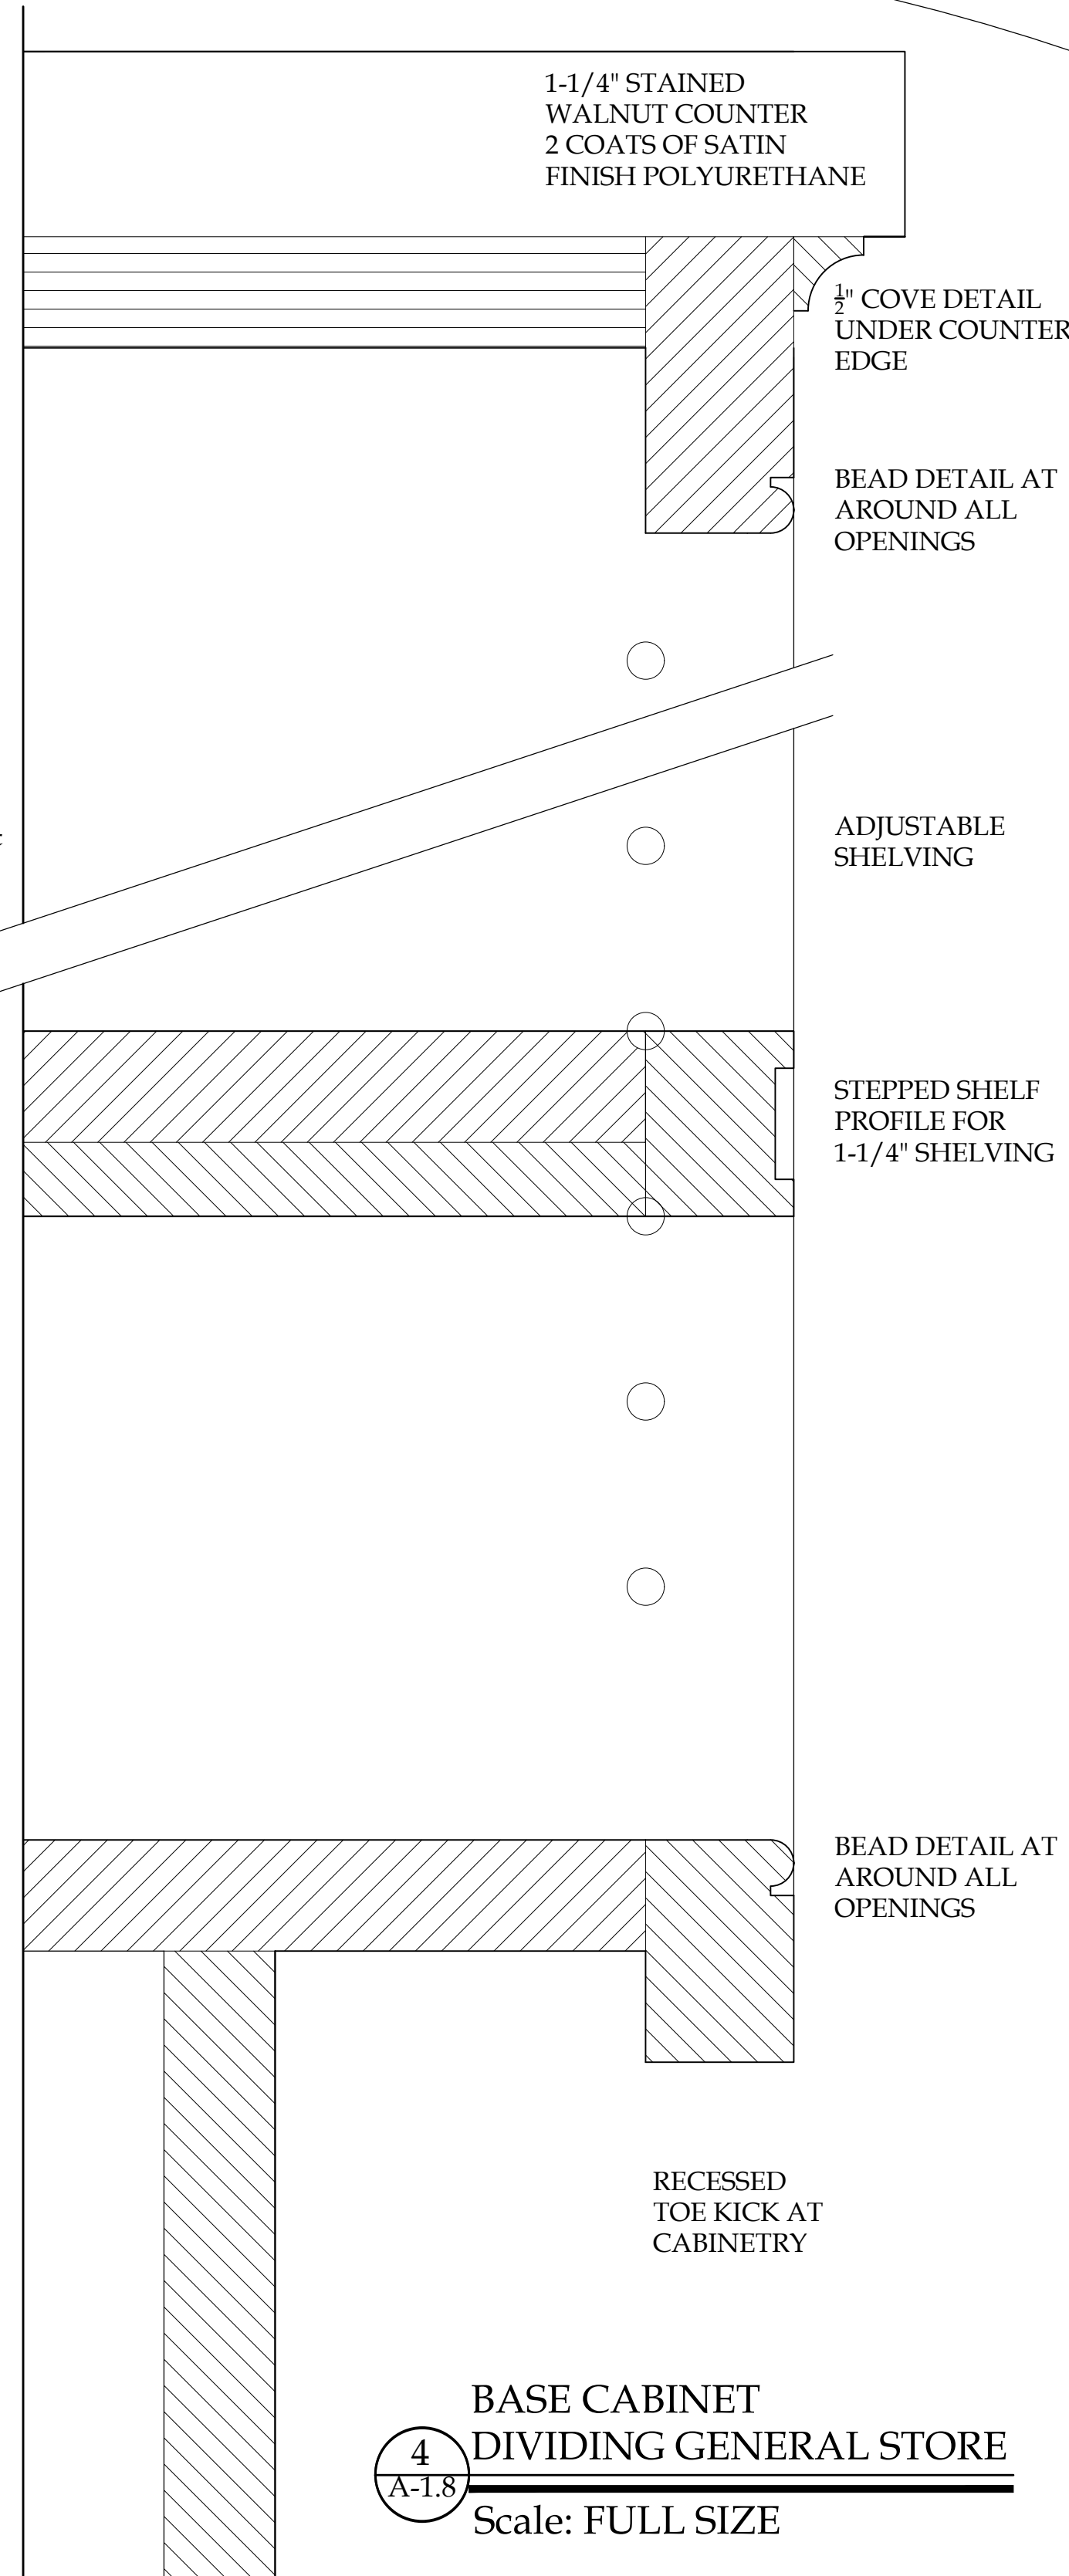

4 BASE CABINET DIVIDING GENERAL STORE
A-1.8
Scale: FULL SIZE

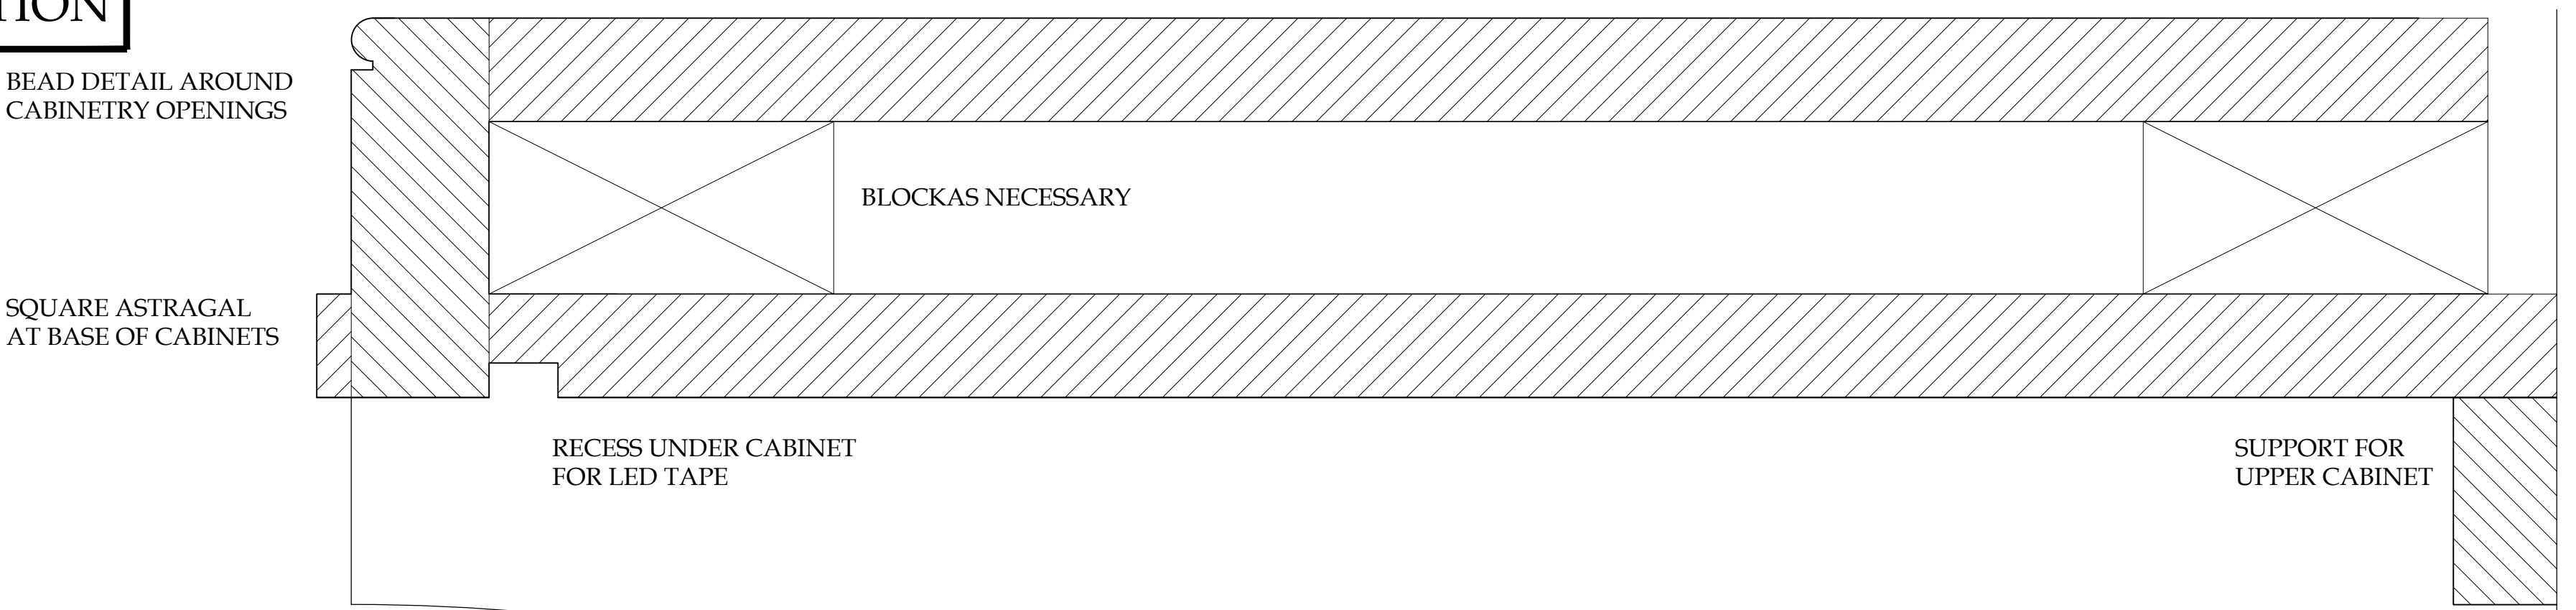

5 NEW CASING AT WINDOWS & DOORS
A-1.8
Scale: FULL SIZE

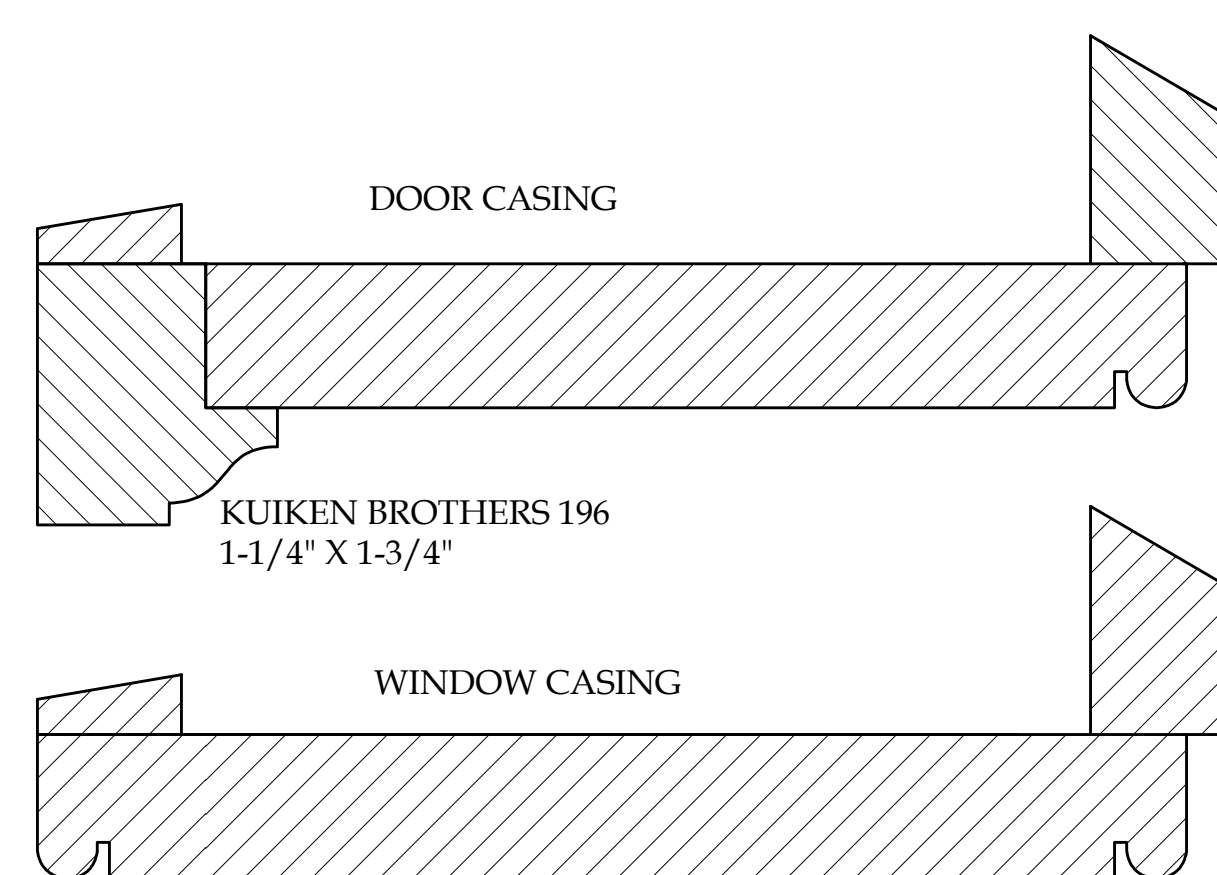

6 UPPER CABINET BRACKET & BASE OF UPPER CAB. DETAIL
A-1.8
Scale: FULL SIZE

86 PONDFIELD ROAD WEST, BRONXVILLE, NEW YORK 10708

255 DIAMOND AVENUE
CABINETS DETAILS

© COPYRIGHT 2017
NASTASI VAIL DESIGN,
LLC. THIS DRAWING IS THE
PROPERTY OF THE
DRAWING FIRM AND IS NOT TO BE
REPRODUCED OR
TRANSMITTED IN ANY FORM OR
BY ANY MEANS, WITHOUT THE
WRITTEN PERMISSION.

NASTASI VAIL DESIGN, LLC

MRS. ALEXANDRA WIGHT
255 DIAMOND AVENUE
PORTLAND, MAINE 04109

DATE 3/19/18
SCALE FULL SIZE
SHEET NO. I1.8A



REVISIONS	DATE	REMARKS