


ALL DIMENSIONS MUST BE VERIFIED IN THE FIELD PRIOR TO CONSTRUCTION

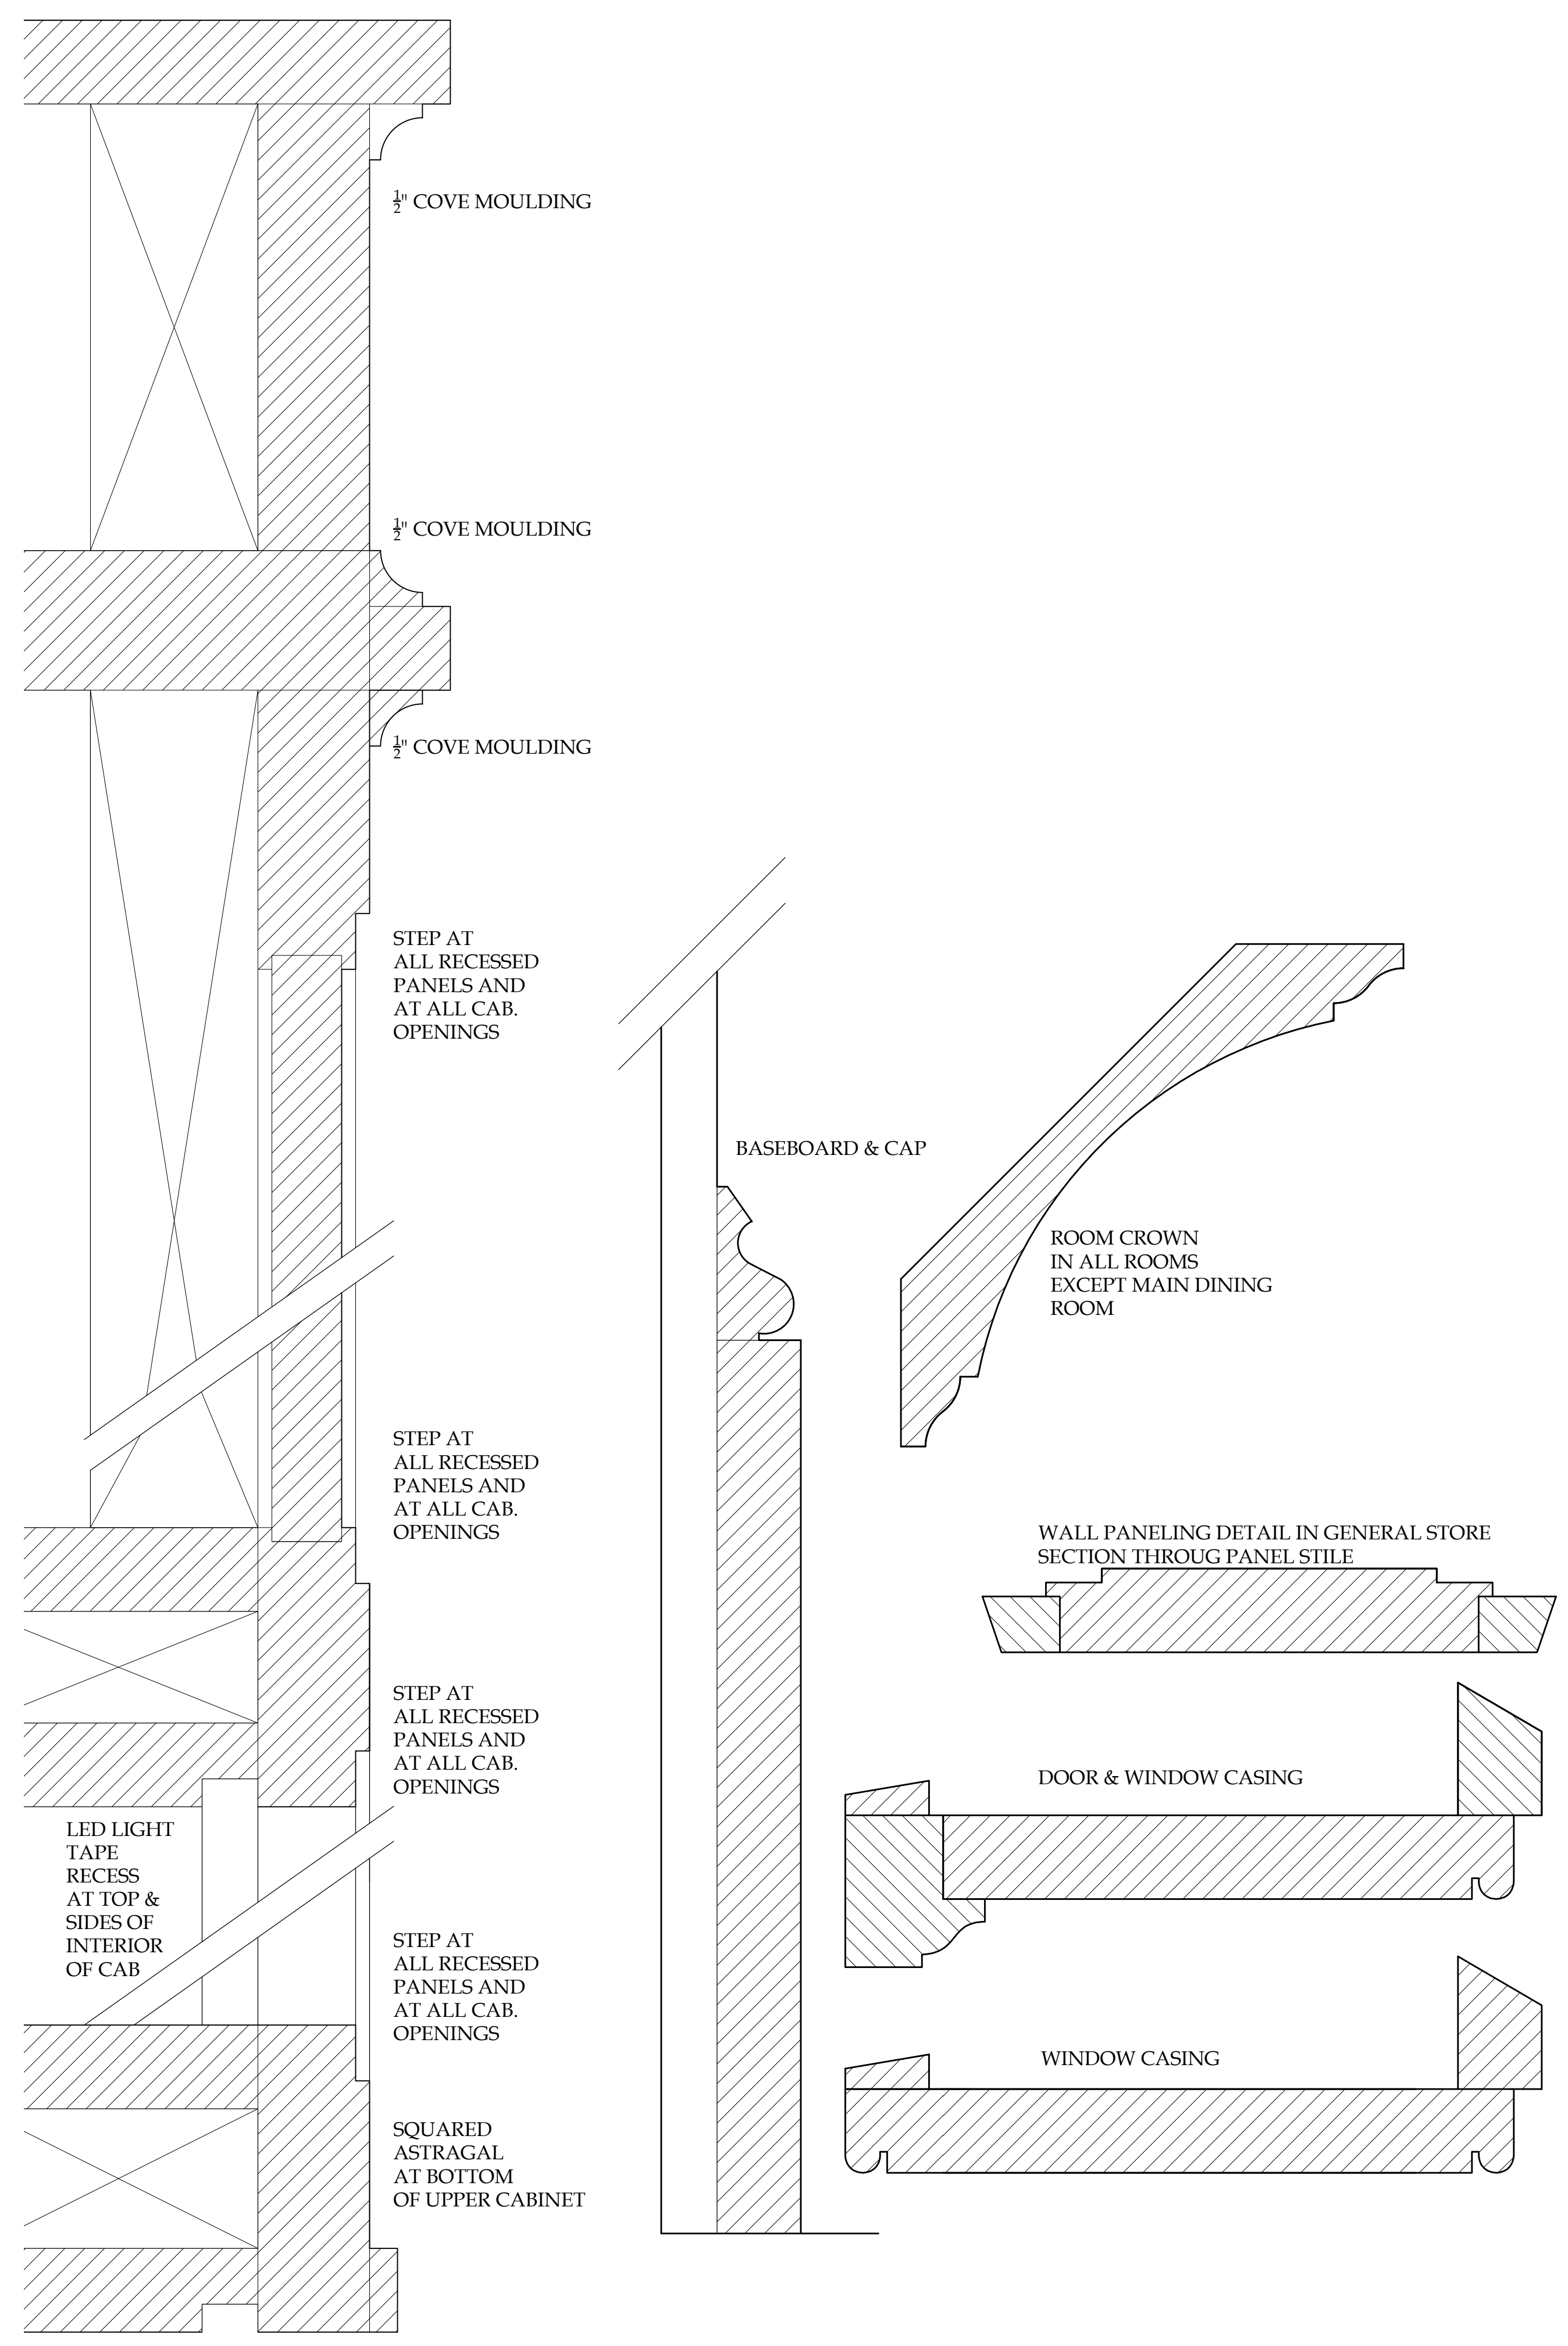

LED LIGHT TAPE RECESS  
RUNNING UNDER ALL CABINETS  
AT BOTH BARS & UNDER COUNTER  
LIPS ON BOTH SIDES OF BOTH BARS

1 CABINETS: DETAIL FOR CABINETS AT BARS  
I-1.8B Scale: FULL SIZE

NASTASI VAIL DESIGN, LLC 86 PONDFIELD ROAD WEST, BRONXVILLE, NEW YORK 10708

REVISIONS  
DATE REMARKS

DATE	REMARKS



255 DIAMOND AVENUE  
CABINETS DETAILS AT BARS

© COPYRIGHT 2017  
NASTASI VAIL DESIGN,  
THIS DRAWING IS THE  
PROPERTY OF THE  
DRAWING FIRM AND  
MAY NOT BE  
REPRODUCED OR  
TRANSMITTED IN  
ANY FORM OR BY  
ANY MEANS, ELECTRONIC  
OR MECHANICAL,  
INCLUDING PHOTOCOPYING,  
RECORDING, OR BY  
ANY INFORMATION  
SYSTEMS WITHOUT THE  
WRITTEN PERMISSION  
OF THE ARCHITECT.

MRS. ALEXANDRA WIGHT  
255 DIAMOND AVENUE  
PORTLAND, MAINE 04109  
DATE 3/19/18  
SCALE FULL SIZE  
SHEET NO. I1.8B