


1 SAFETY PLAN VIEW
 Scale: 1/4"=1'-0"

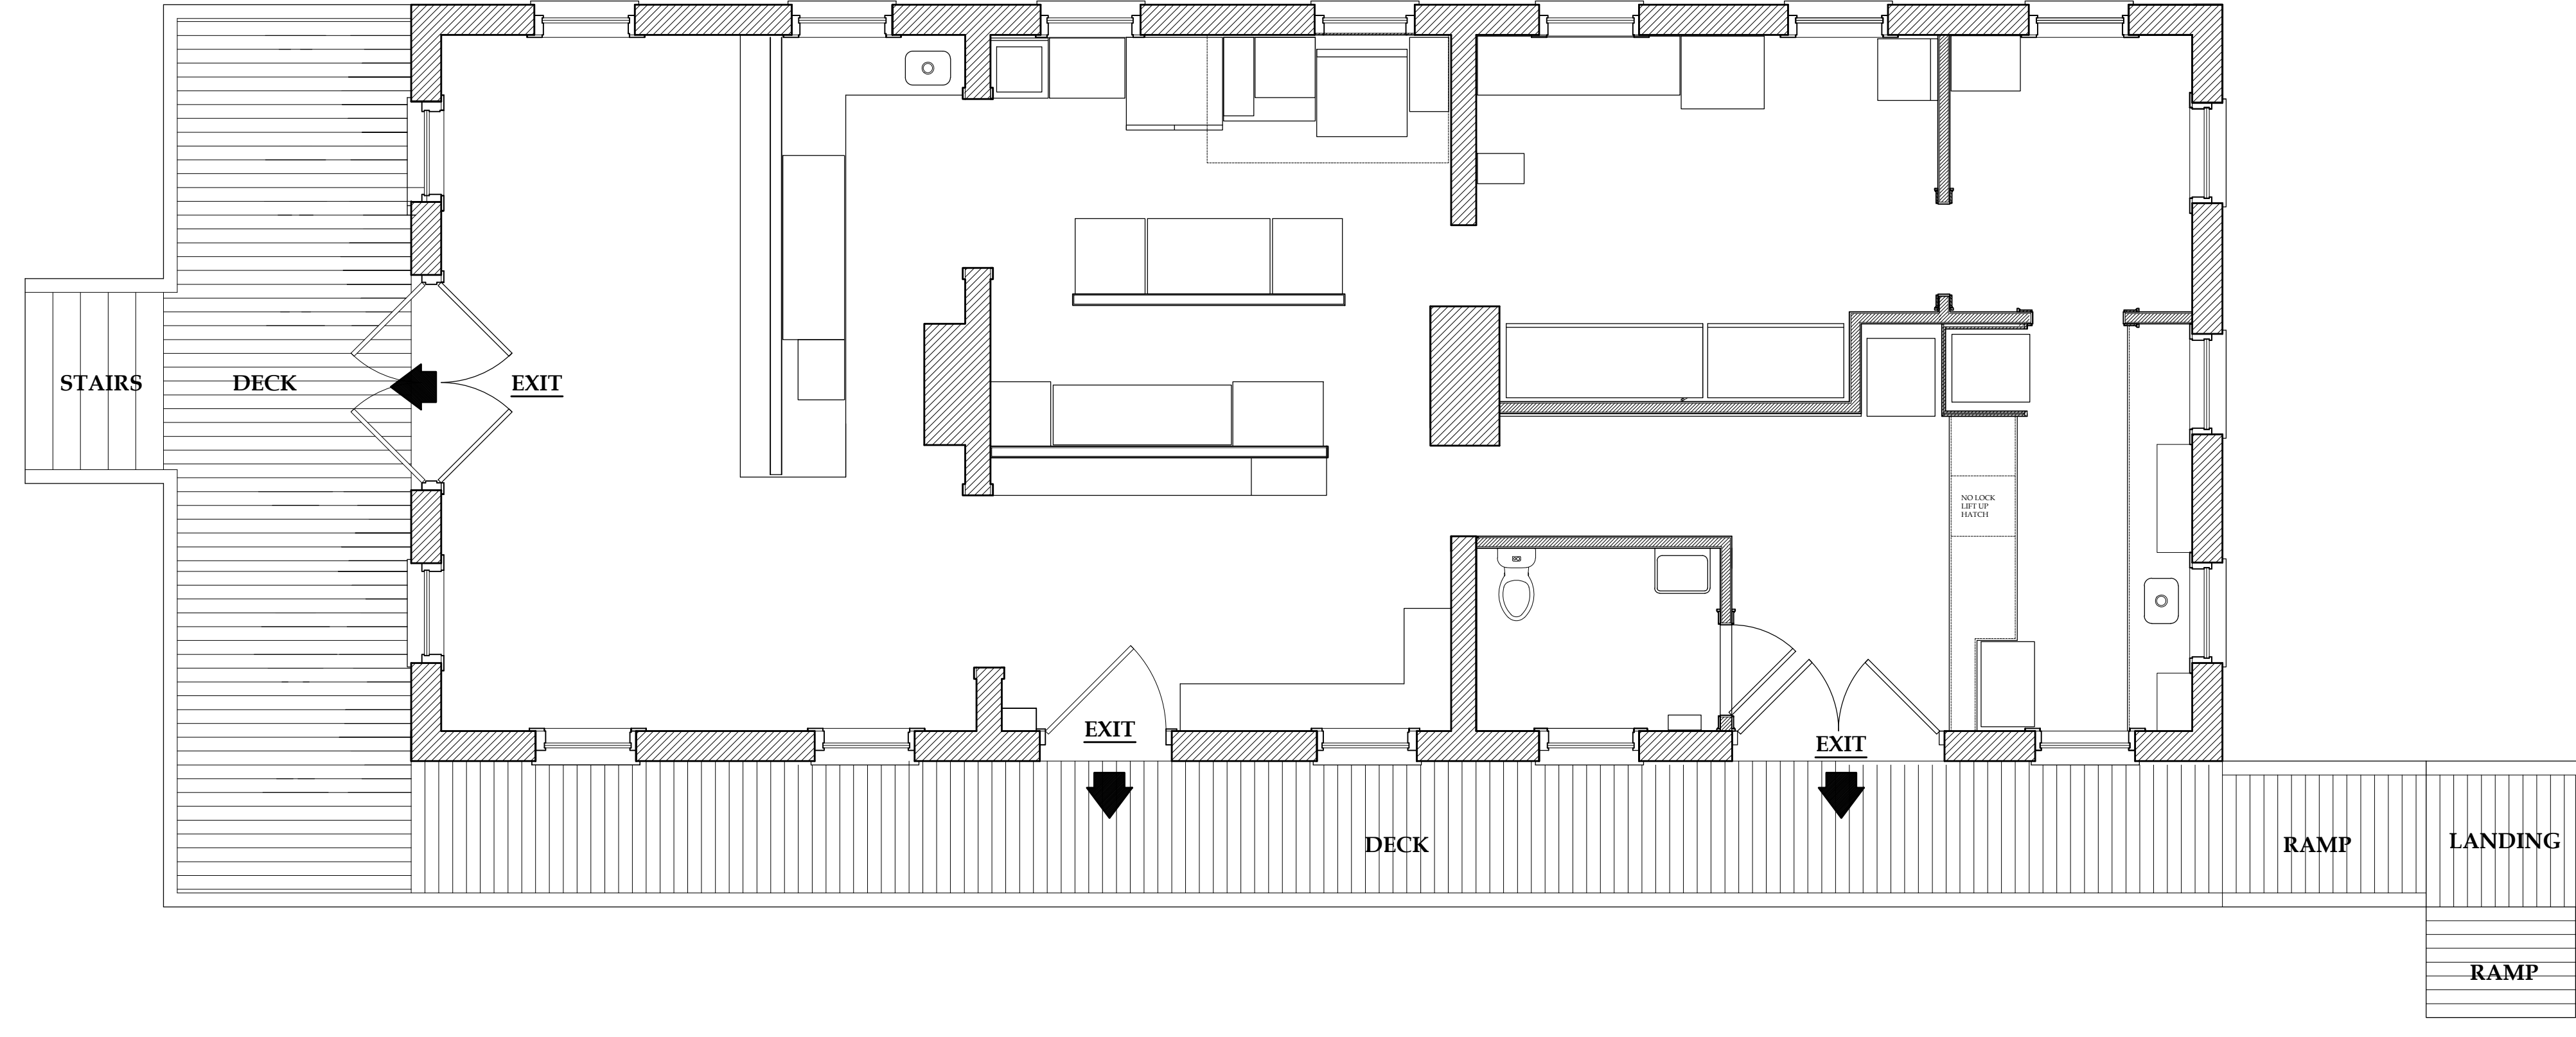

NASTASI VAIL DESIGN, LLC
 86 PONDFIELD ROAD WEST, BRONXVILLE, NEW YORK 10708

MRS. ALEXANDRA WIGHT
 255 DIAMOND AVENUE
 PORTLAND, MAINE 1231

ALL RIGHTS RESERVED.
 NO PART OF THIS DOCUMENT IS TO BE REPRODUCED OR TRANSMITTED IN ANY FORM OR BY ANY MEANS, ELECTRONIC OR MECHANICAL, INCLUDING PHOTOCOPYING, RECORDING, OR BY ANY INFORMATION STORAGE AND RETRIEVAL SYSTEM, WITHOUT PERMISSION IN WRITING FROM NASTASI VAIL DESIGN, LLC.

255 DIAMOND AVENUE
 LIFE SAFETY PLAN VIEW
 FINAL



REVISIONS	
DATE	REMARKS

The information contained in these documents is prepared in accordance with the professional standards of the architectural profession and is intended to be used in accordance with the contract documents. It is the responsibility of the user to verify the accuracy of the information and to ensure that the documents are used in accordance with the contract documents. The user assumes all liability for any errors or omissions in the documents and for any consequences resulting from the use of the documents. The user also assumes all liability for any damages, including consequential damages, arising from the use of the documents. The user agrees to hold the architect harmless from and against all claims, damages, losses, and expenses, including reasonable attorneys' fees, arising from the use of the documents.