


REVISIONS	
DATE	REMARKS

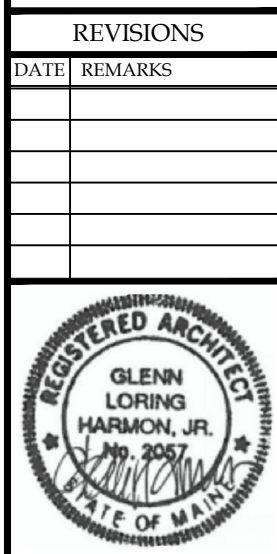


255 DIAMOND AVENUE
 DETAILED LAYOUT, FINAL

86 PONDFIELD ROAD WEST, BRONXVILLE, NEW YORK 10708

© COPYRIGHT 2017
 NASTASI VAIL DESIGN, LLC
 THIS DRAWING IS THE
 PROPERTY OF THE
 ARCHITECT AND MAY NOT BE
 REPRODUCED OR
 TRANSMITTED IN ANY FORM
 WITHOUT PERMISSION.

MRS. ALEXANDRA WIGHT
 255 DIAMOND AVENUE
 PORTLAND, MAINE 04109

DATE: 3/22/18
 SCALE: 1/4"=1'-0"
 SHEET NO: A1.1

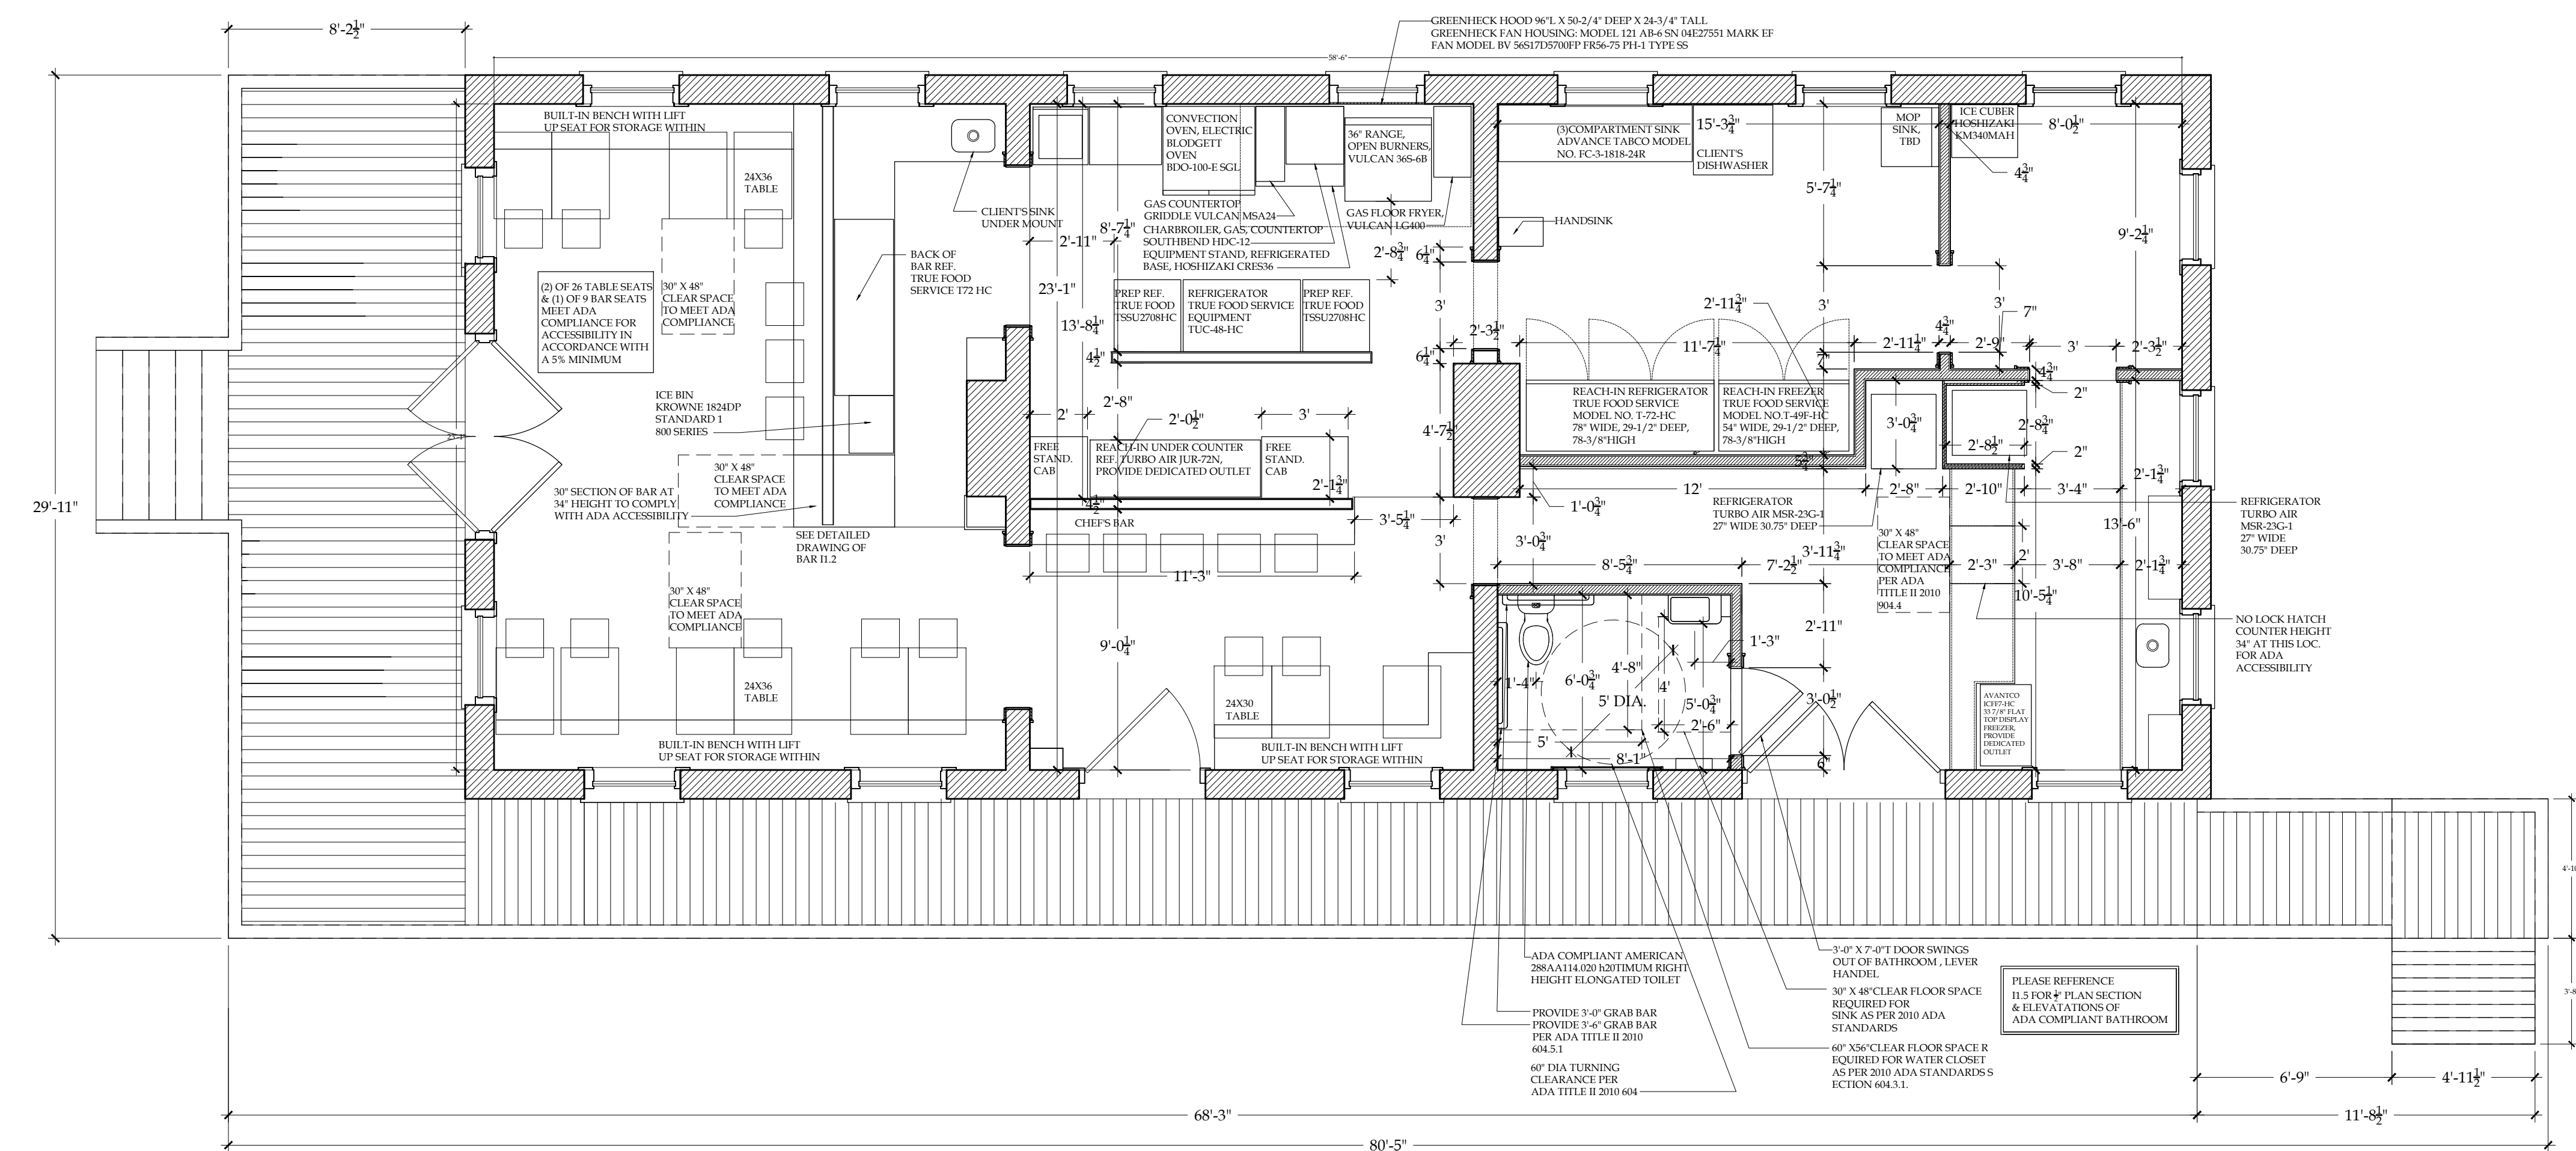

ALL CABINETS & CABINET DOORS MIN. 1" THICK
 ALL CABINET BACKS MIN. 1/2", (THICKER IF STRUCTURE REQUIRES)
 ALL OPEN SHELVING TO HAVE 1/2" BEADED BOARD BACKS
 ALL CABINETS PAINT GRADE, BRUSH PAINTED ON SITE IN OIL
 ALL OPEN CABINETS PAINTED INSIDE, BRUSH PAINTED ON SITE IN OIL
 PAINT ALL EXPOSED BRICK
 INTERIOR OF CLOSED CABINETS CAN BE PREFINISHED MAPLE OR SIMILAR, WITH 3/4"
 PREFINISHED SHELVING (PLEASE ENSURE 3/4" THICKNESS WILL NOT BEND FROM WEIGHT
 OR LENGTH OF SHELF)
 SEE FULL SCALE STEPPED PANEL MOULDING FOR DOOR PANELS, WALL PANELS, &
 RECESSED PANELS,
 ALL OPEN SHELVING SURROUNDS HAVE A BEAD DETAIL AT OPENING, SEE FULL SCALE
 PROFILE
 DOUBLE SIDED COUNTER TO HAVE 1-1/4" WALNUT TOP (OR SIMILAR HARDWOOD)
 STAINED AND FINISHED IN OIL BAED SATIN FINISH POLYURETHANE, 2 COATS MINIMUM

1 PLAN SECTION
 A1.1 Scale: 1/4"=1'-0"

ALL DIMENSIONS MUST BE VERIFIED IN THE FIELD PRIOR TO CONSTRUCTION