

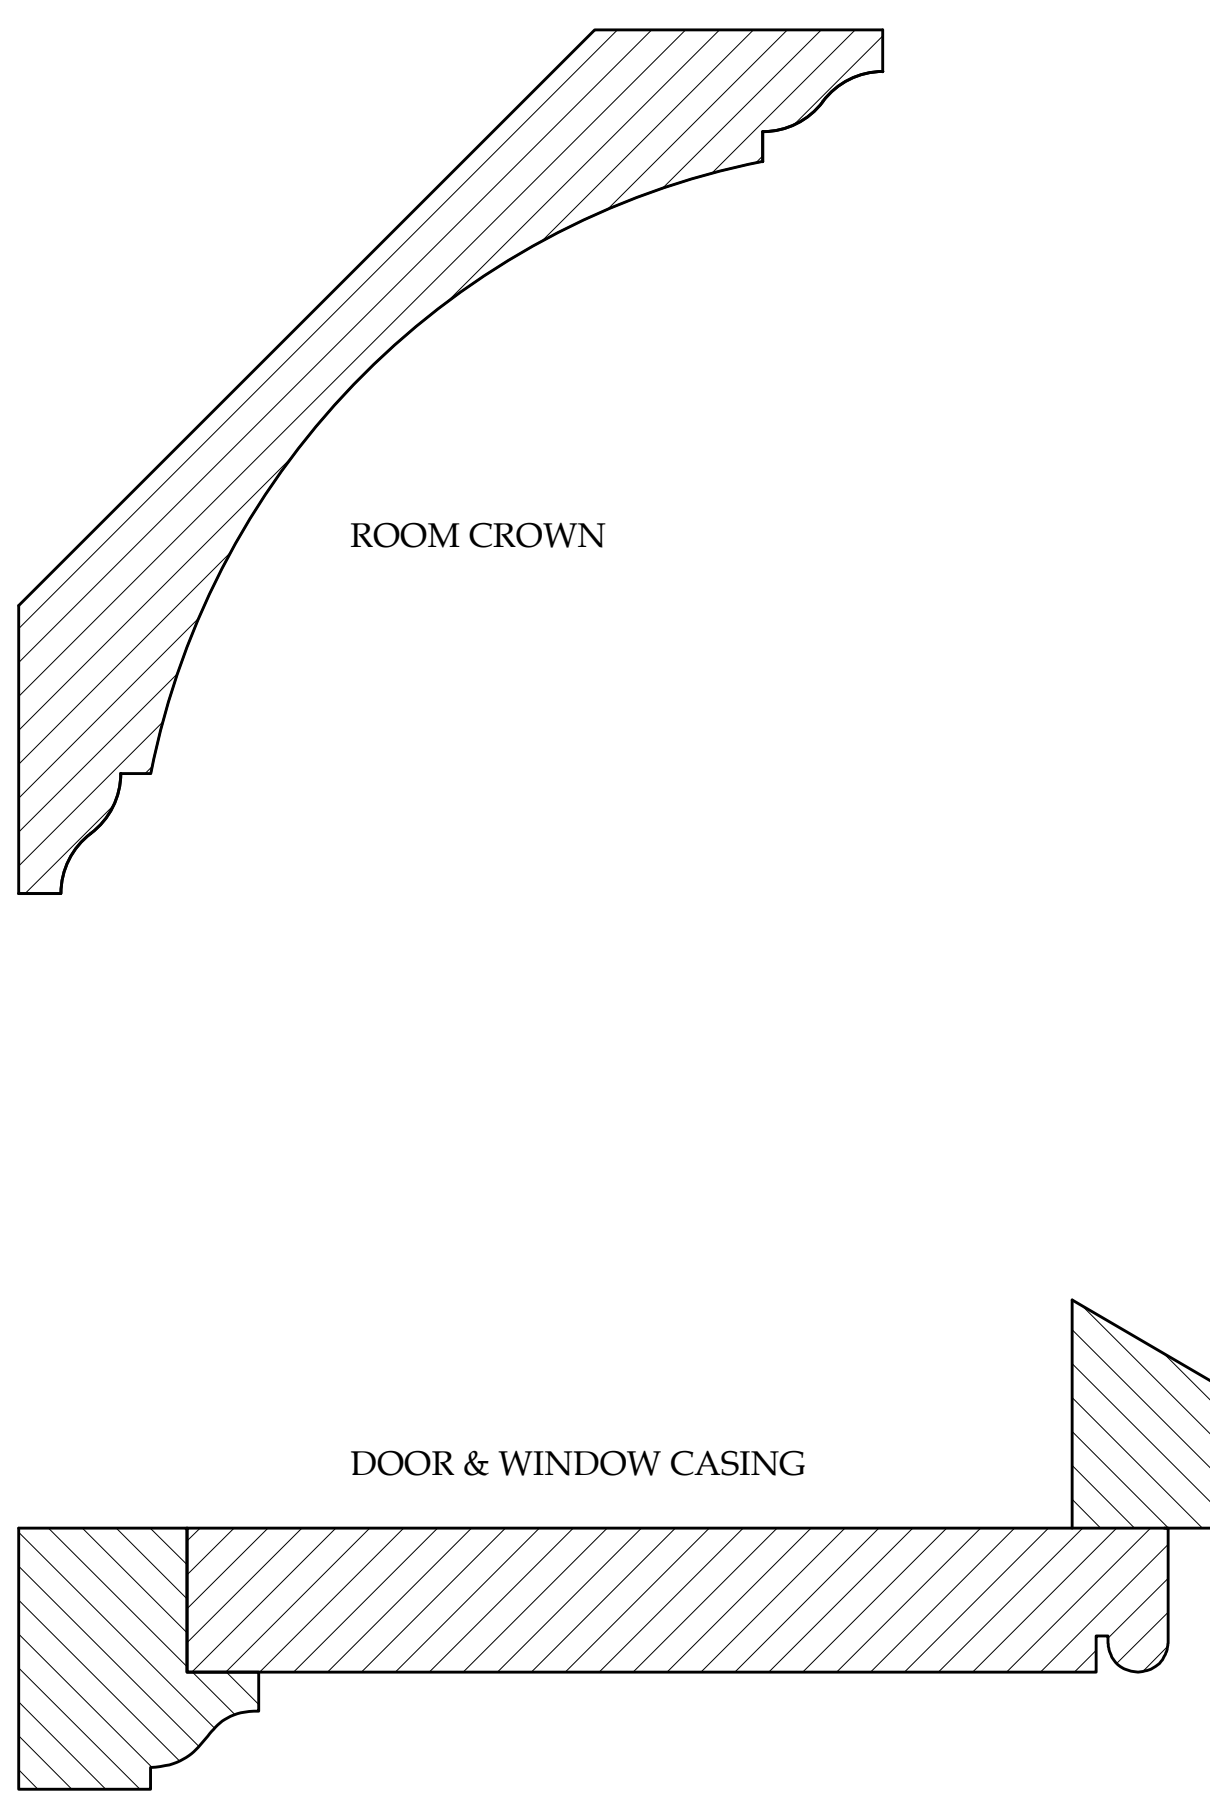


1 RESTROOM: PLAN SECTION
 Scale: 3/4"=1'-0"

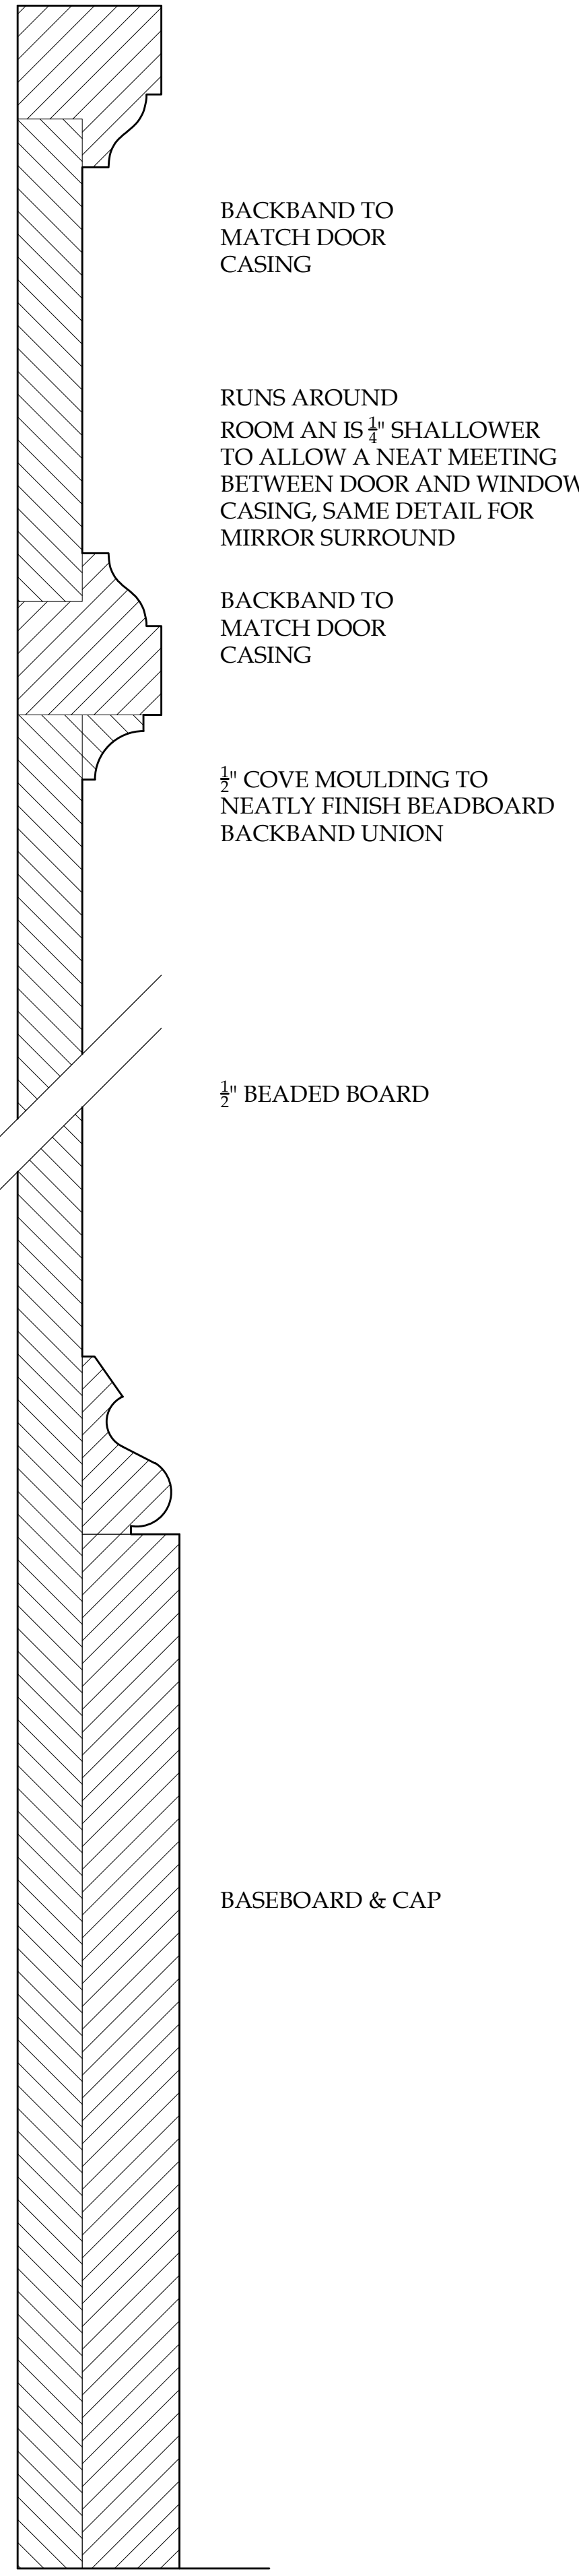


2 RESTROOM: WAINSCOT & MOULDING DETAILS
 Scale: FULL SIZE

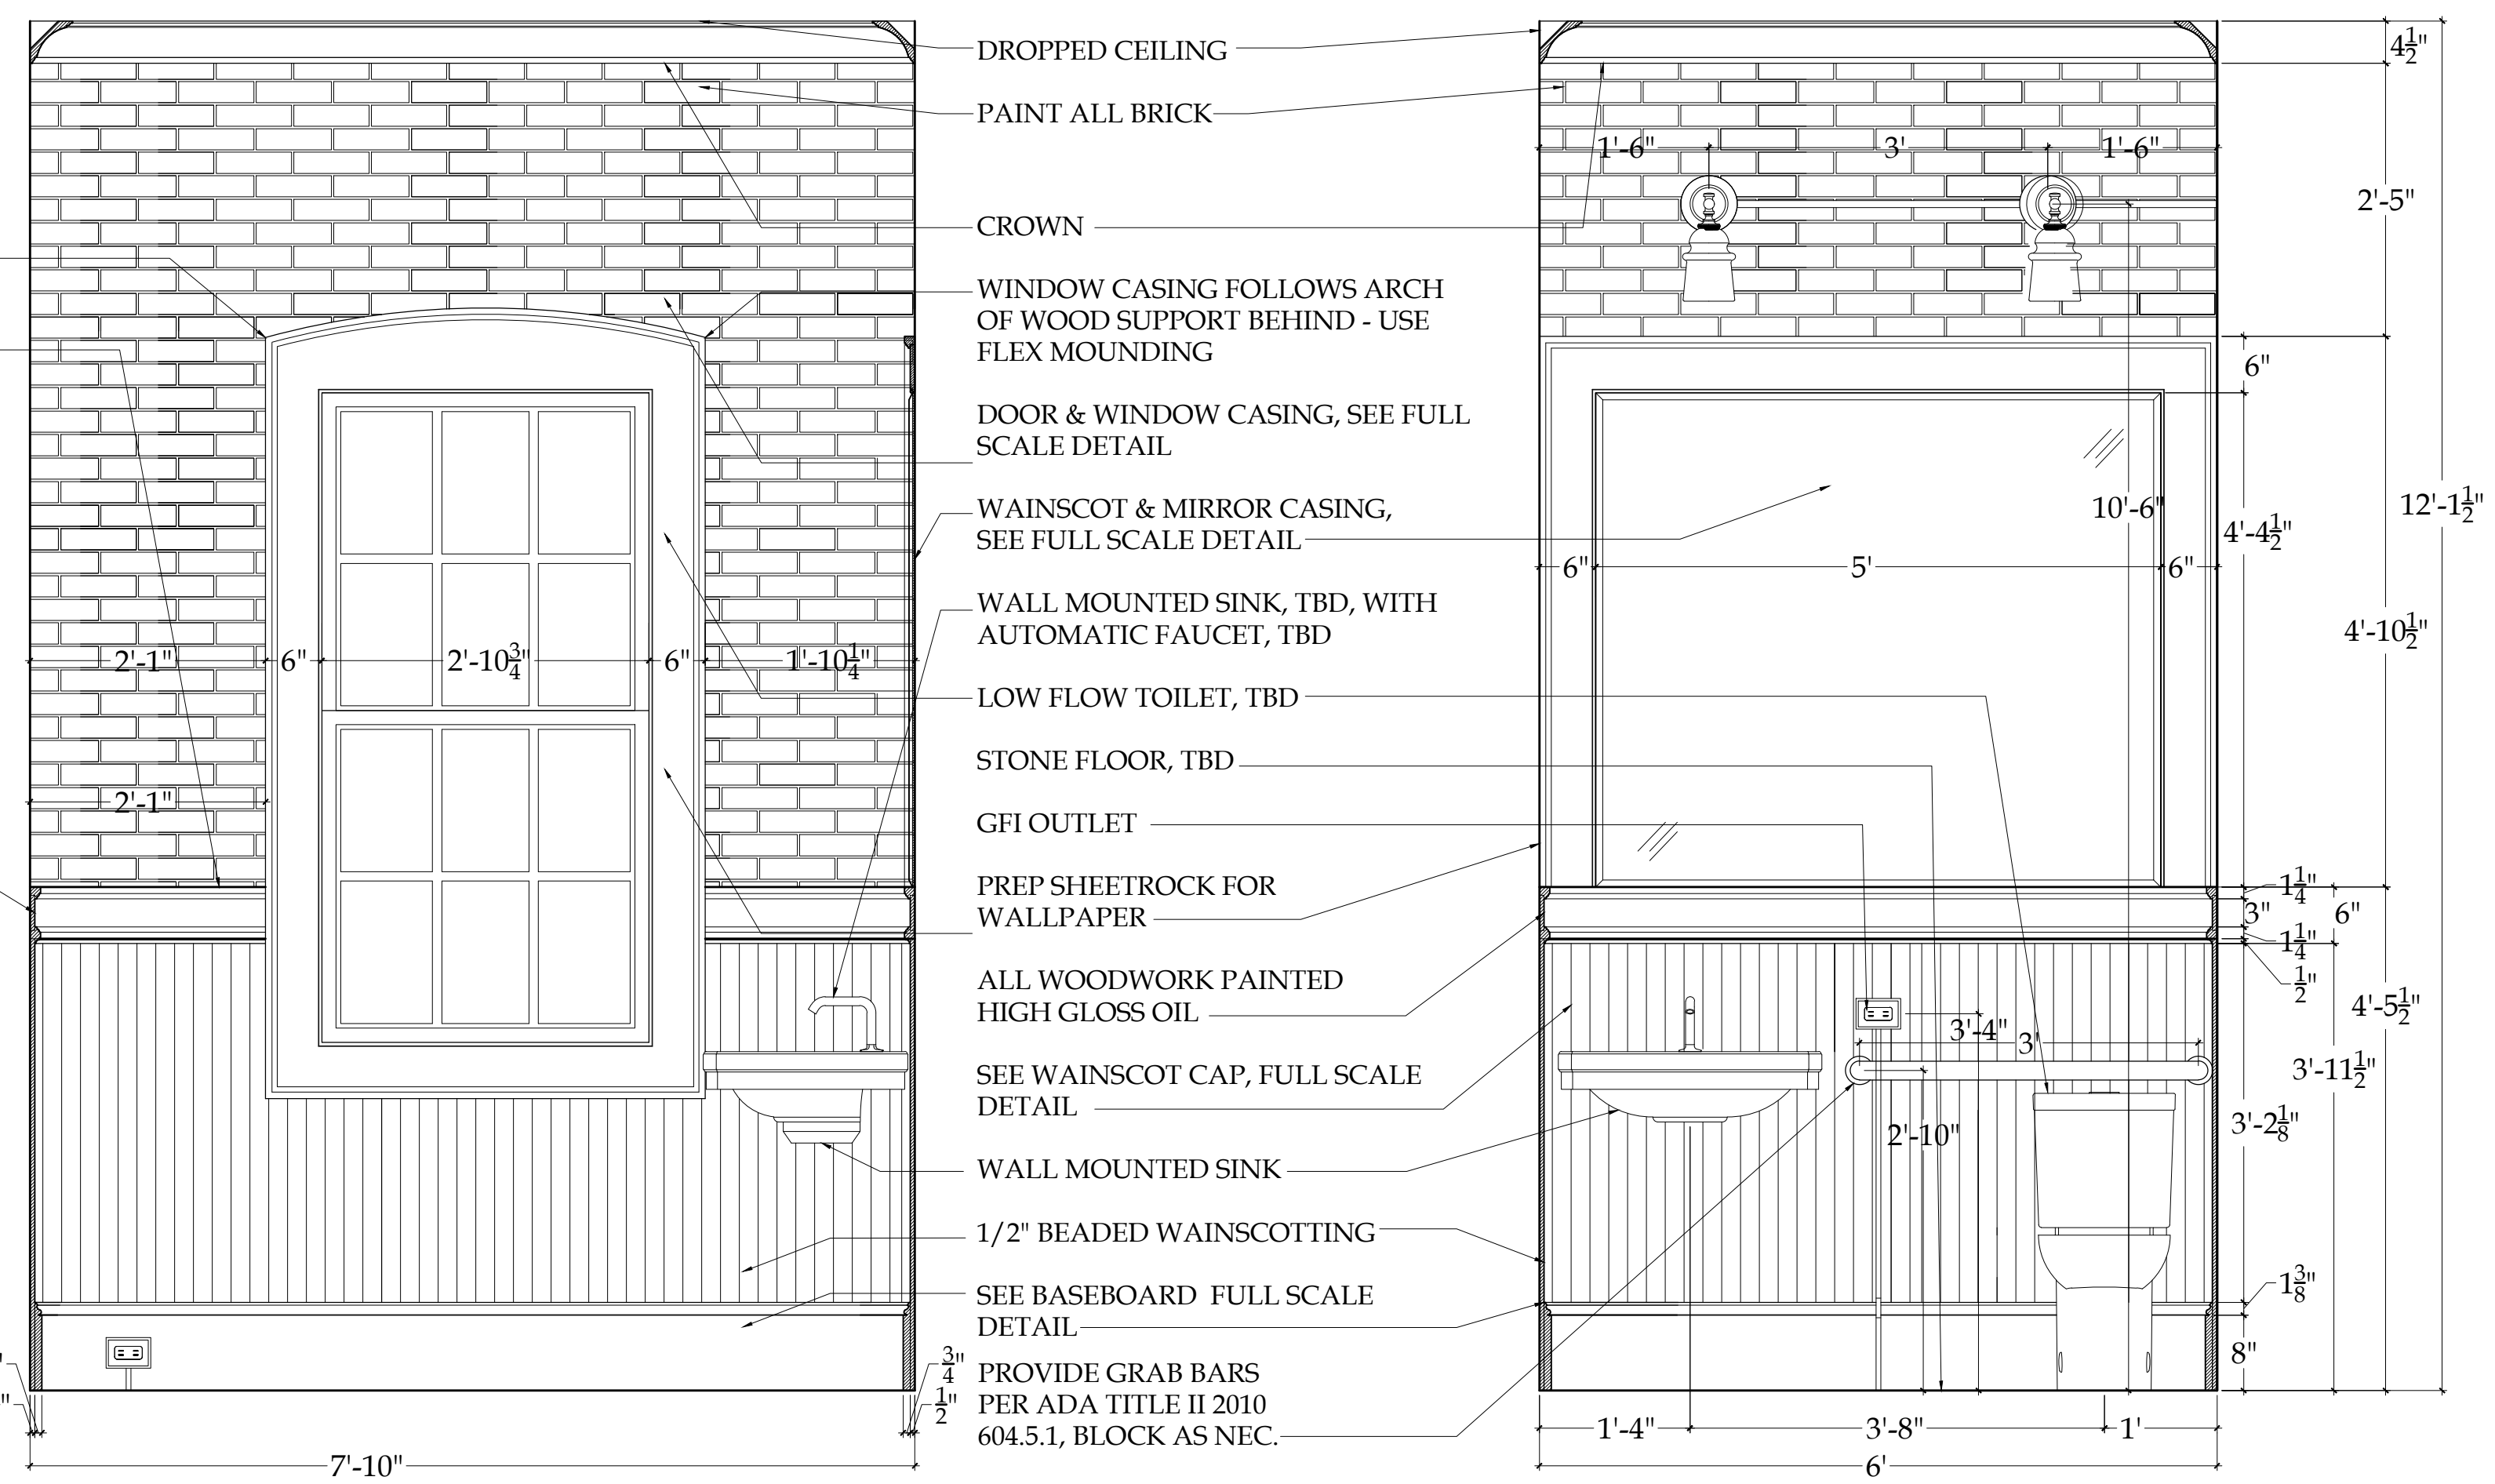


3 RESTROOM: EAST ELEV.
 Scale: 3/4"=1'-0"

4 RESTROOM: SOUTH ELEV.
 Scale: 3/4"=1'-0"

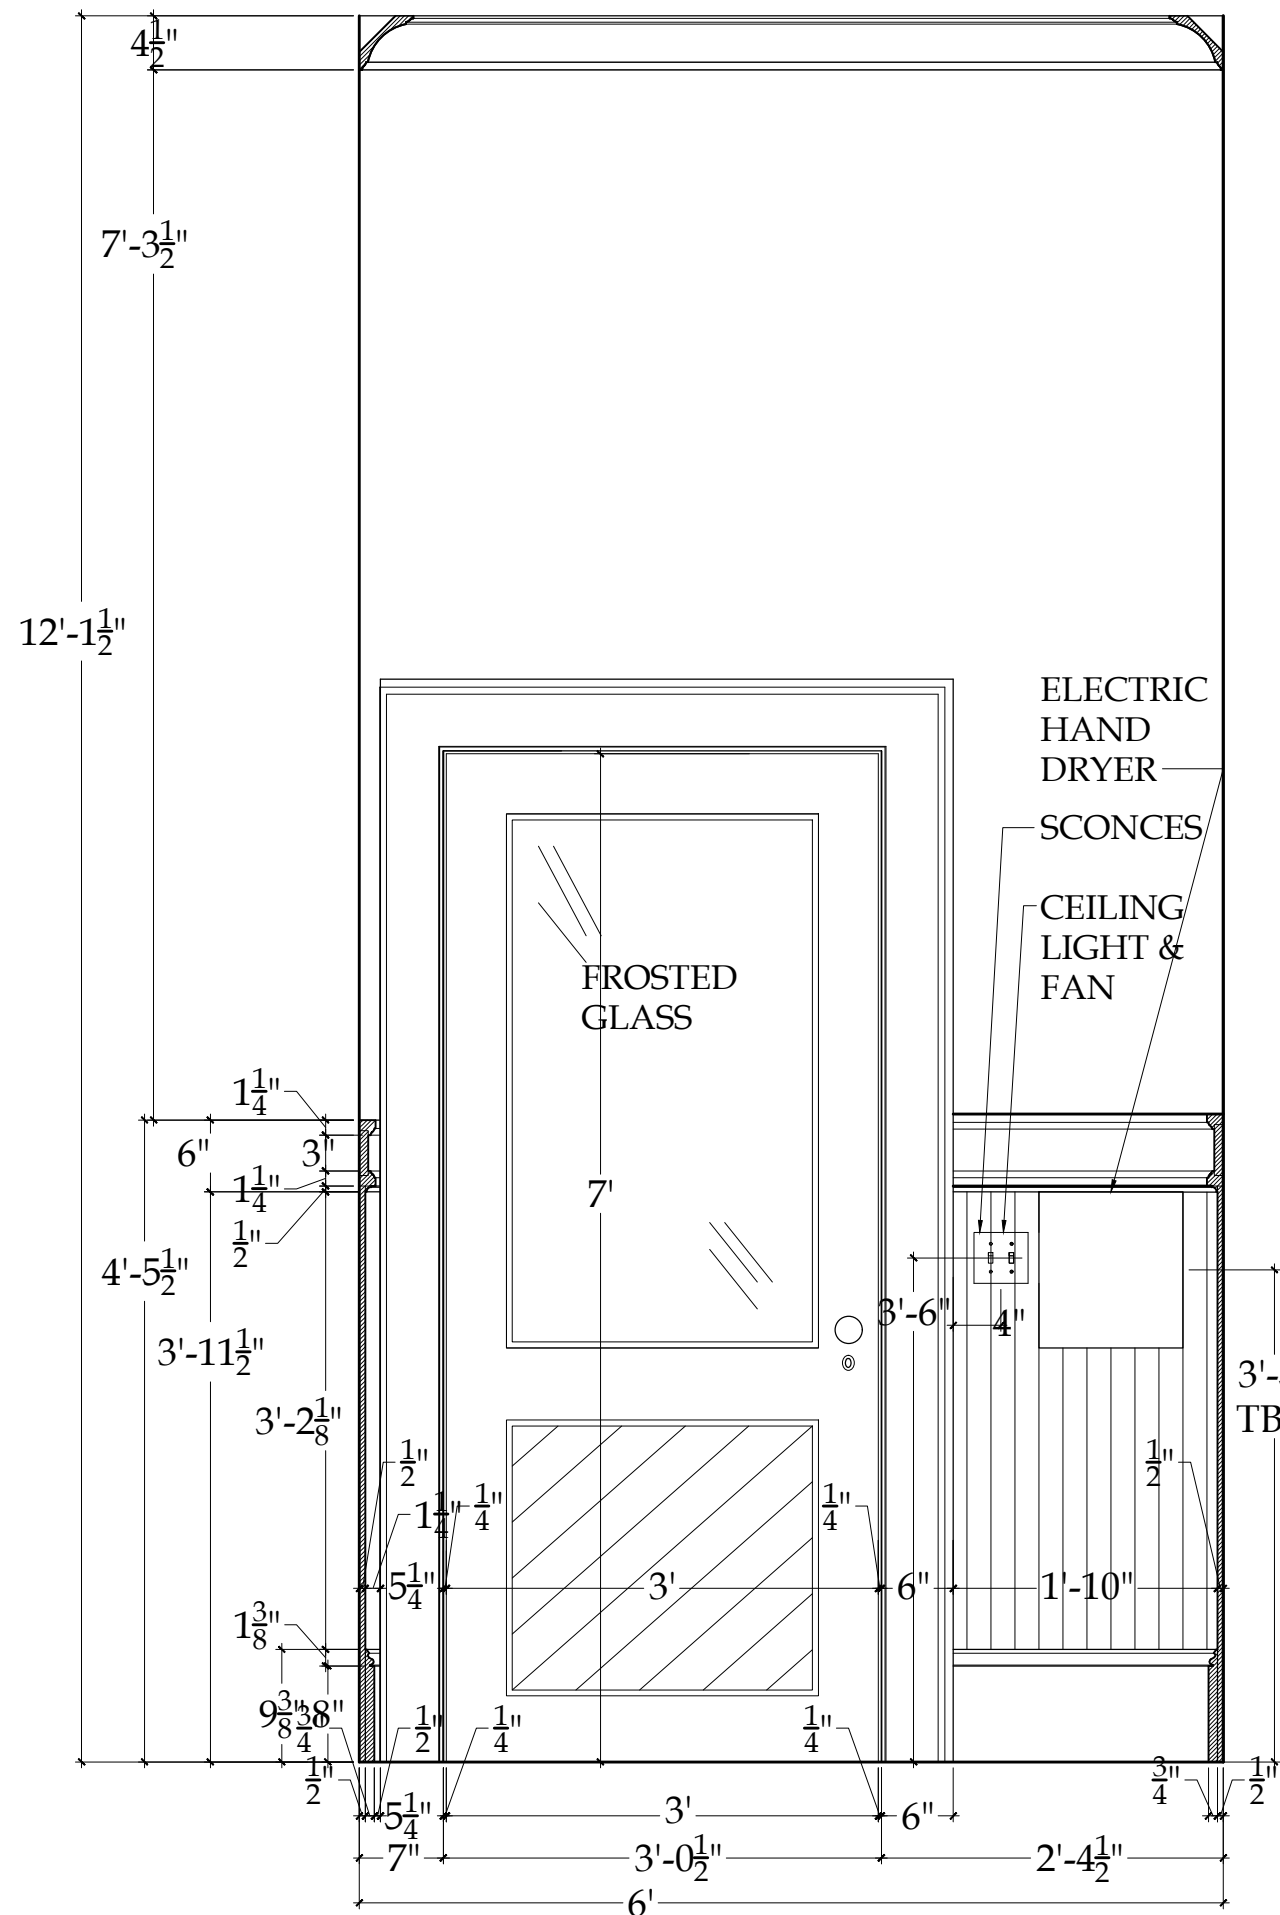

5 RESTROOM: NORTH ELEV.
 Scale: 3/4"=1'-0"

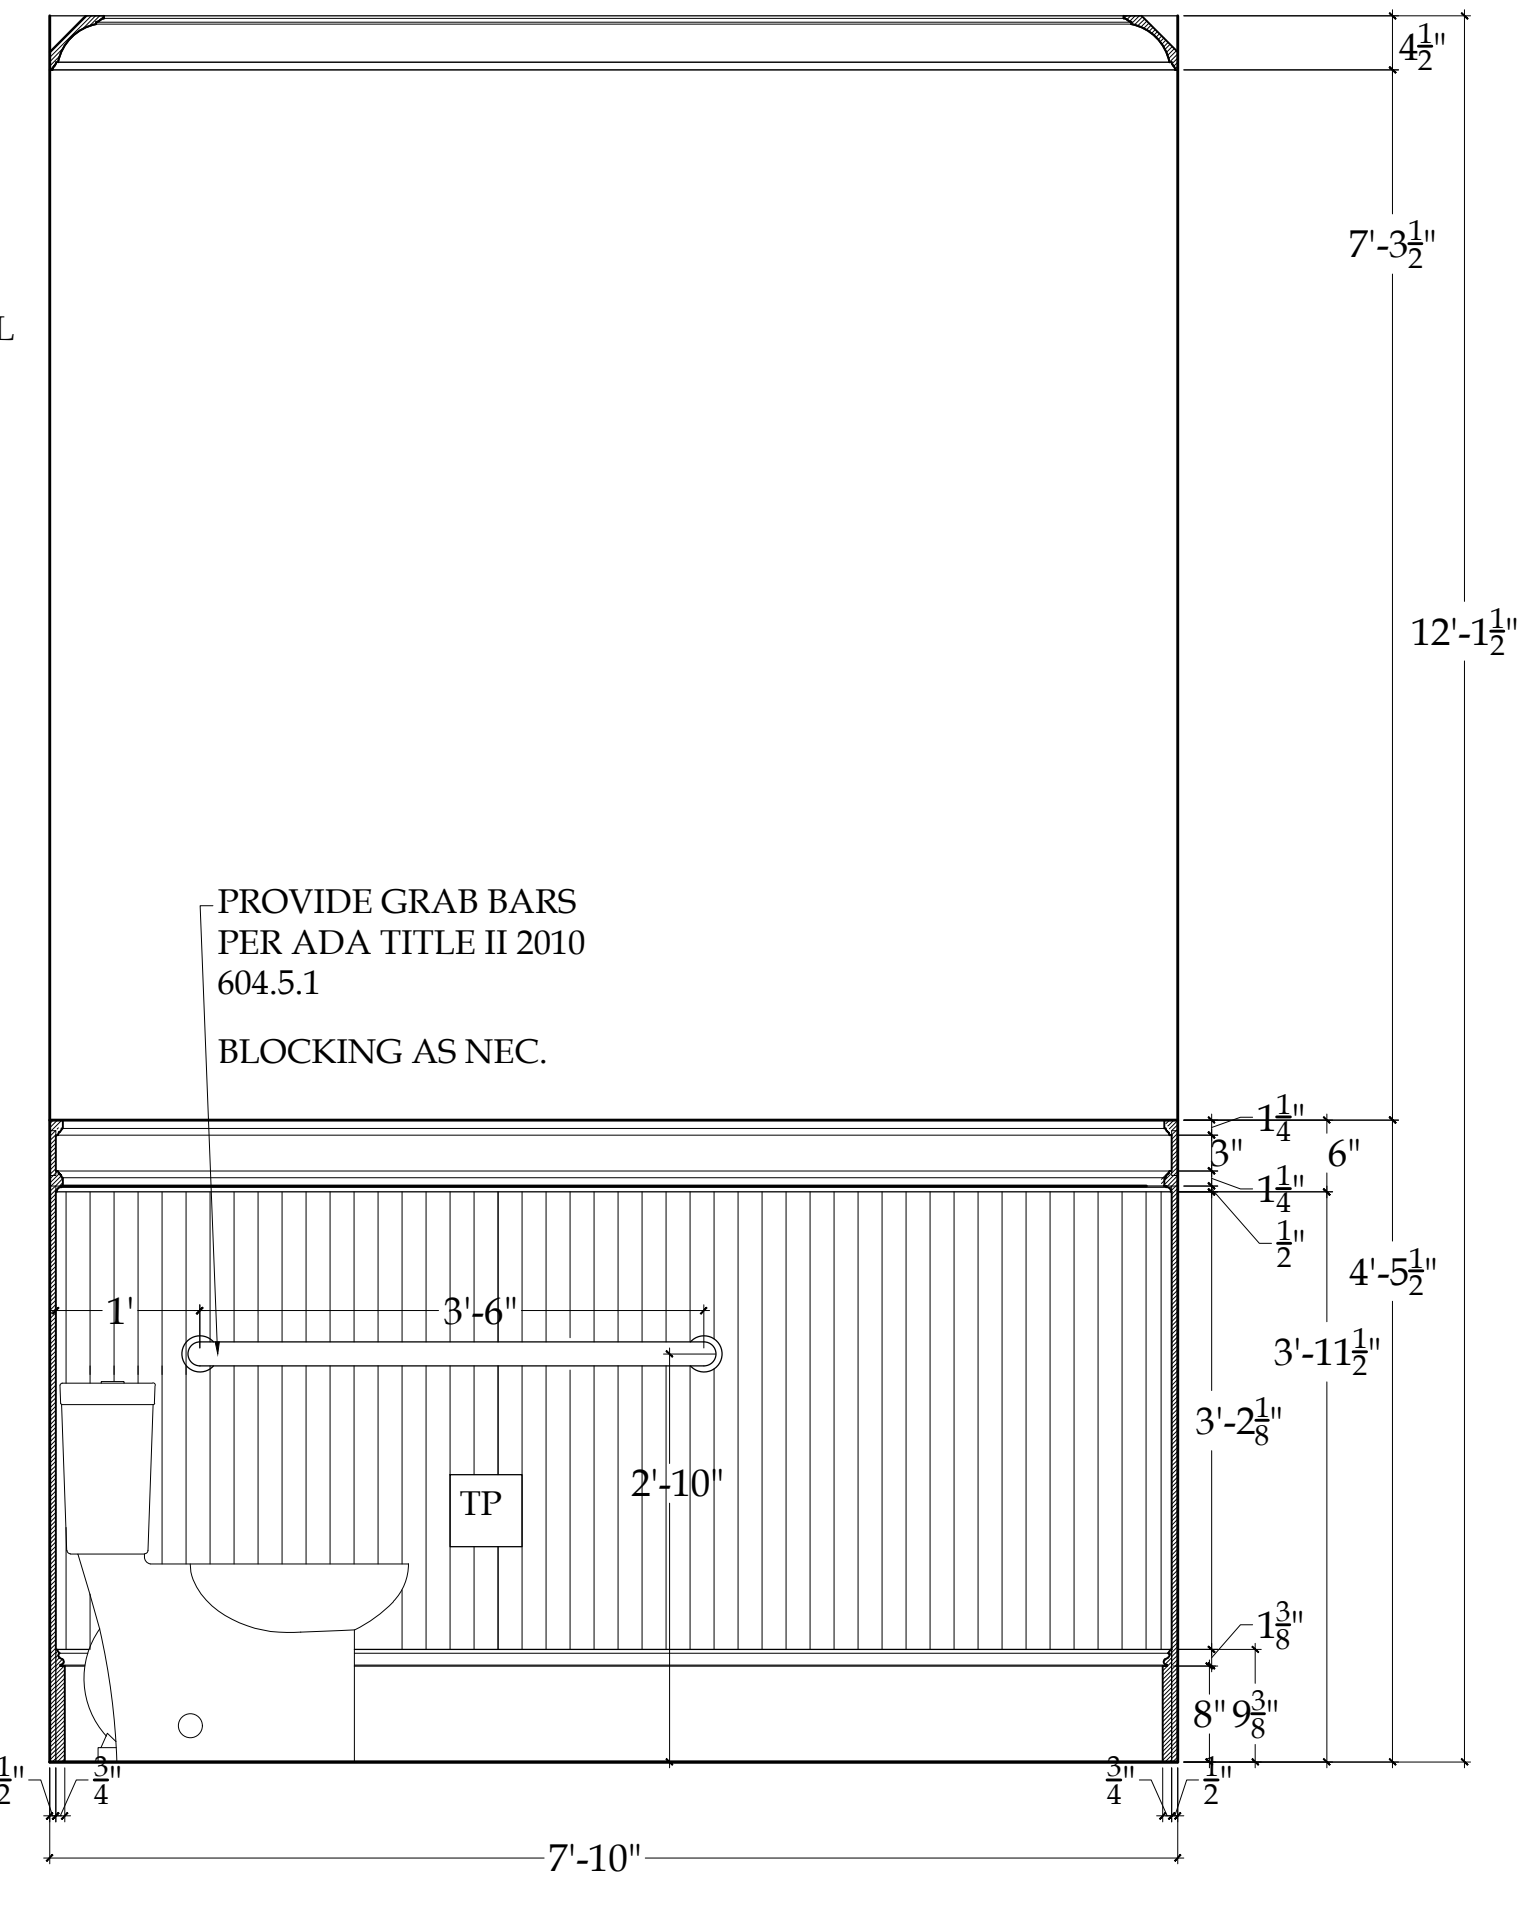

6 RESTROOM: WEST ELEV.
 Scale: 3/4"=1'-0"

86 PONDFIELD ROAD WEST, BRONXVILLE, NEW YORK 10708

DIAMOND COVE GENERAL STORE
 RESTROOM INTERIOR ELEVATIONS
 AND MOULDING DETAILS

© COPYRIGHT 2017
 NASTASI VAIL DESIGN, LLC
 THIS DRAWING IS THE
 PROPERTY OF THE DESIGN
 FIRM AND SHALL NOT BE
 REPRODUCED OR
 TRANSMITTED IN ANY
 FORM OR BY ANY
 MEANS WITHOUT THE
 WRITTEN PERMISSION
 OF THE DESIGN FIRM.

MRS. ALEXANDRA WIGHT
 GENERAL STORE, GREAT DIAMOND ISLAND
 PORTLAND, MAINE 04109

DATE: 1/24/18
 SCALE: 3/4"=1'-0"
 SHEET NO: 11.5

NASTASI VAIL DESIGN, LLC