




ALL DIMENSIONS MUST BE VERIFIED IN THE FIELD PRIOR TO CONSTRUCTION

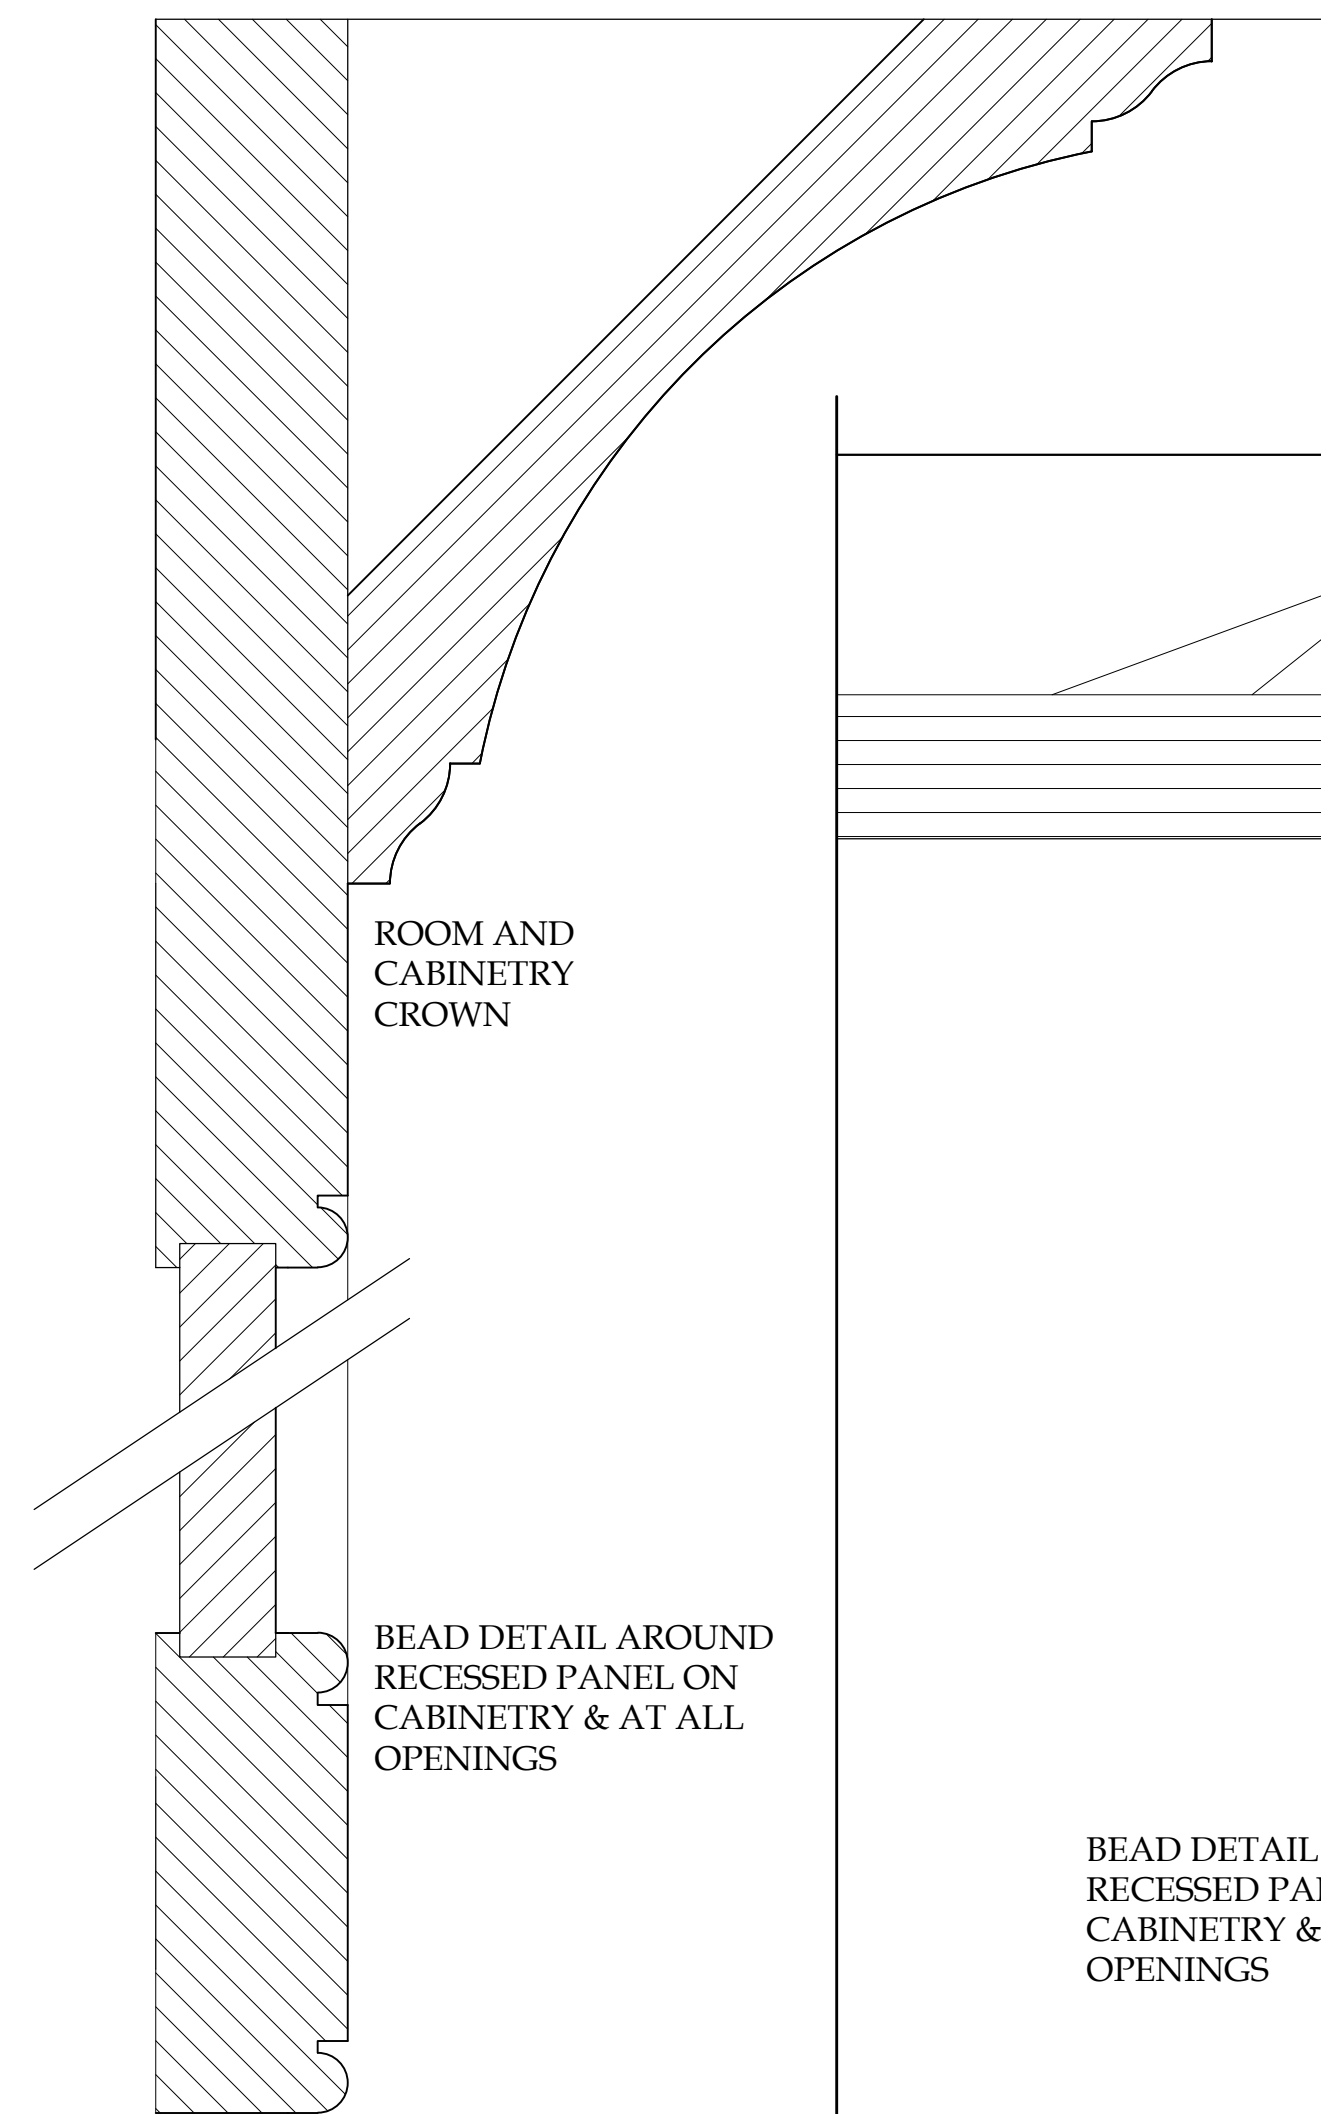


1 UPPER CABINET DETAIL
A-1.8
Scale: FULL SIZE

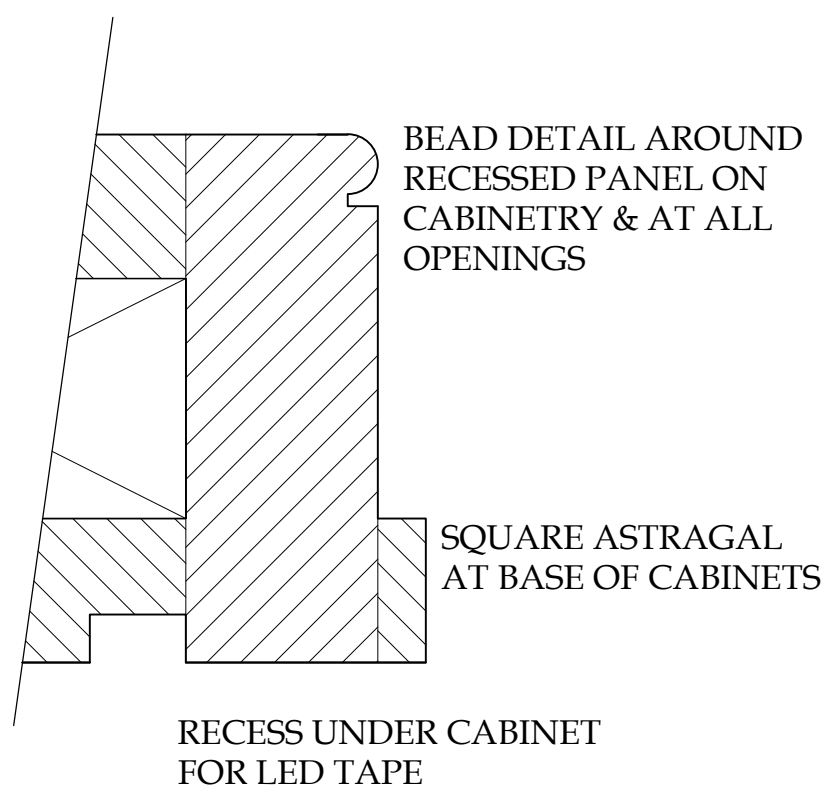



2 BASE OF UPPER CABINET DETAIL
A-1.8
Scale: FULL SIZE

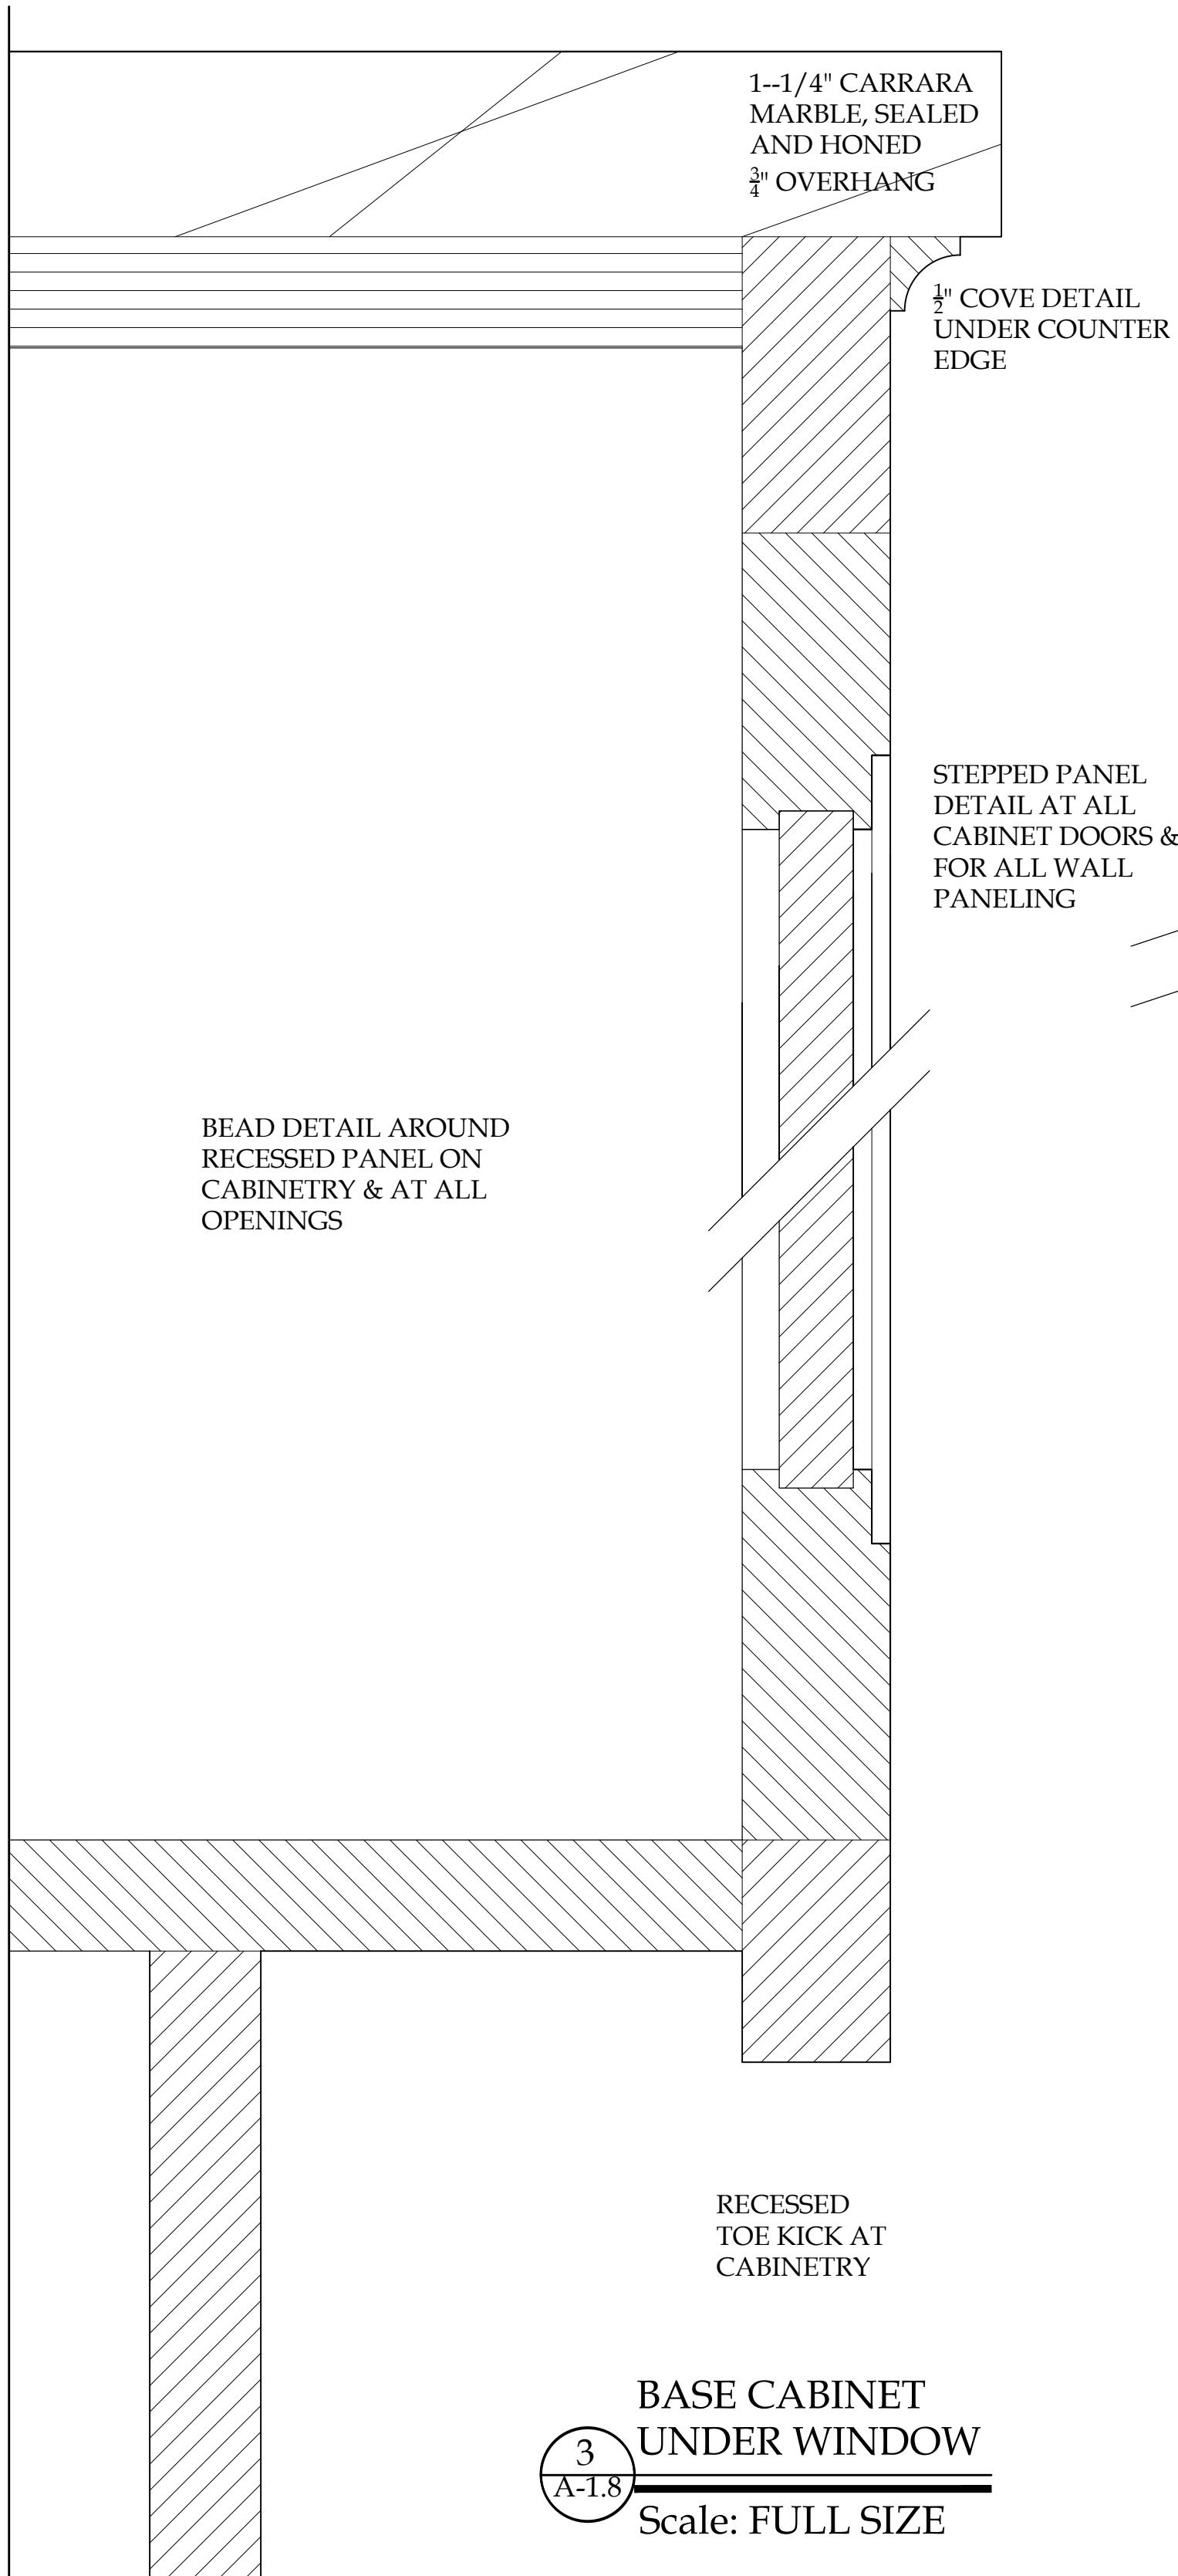


3 BASE CABINET UNDER WINDOW
A-1.8
Scale: FULL SIZE

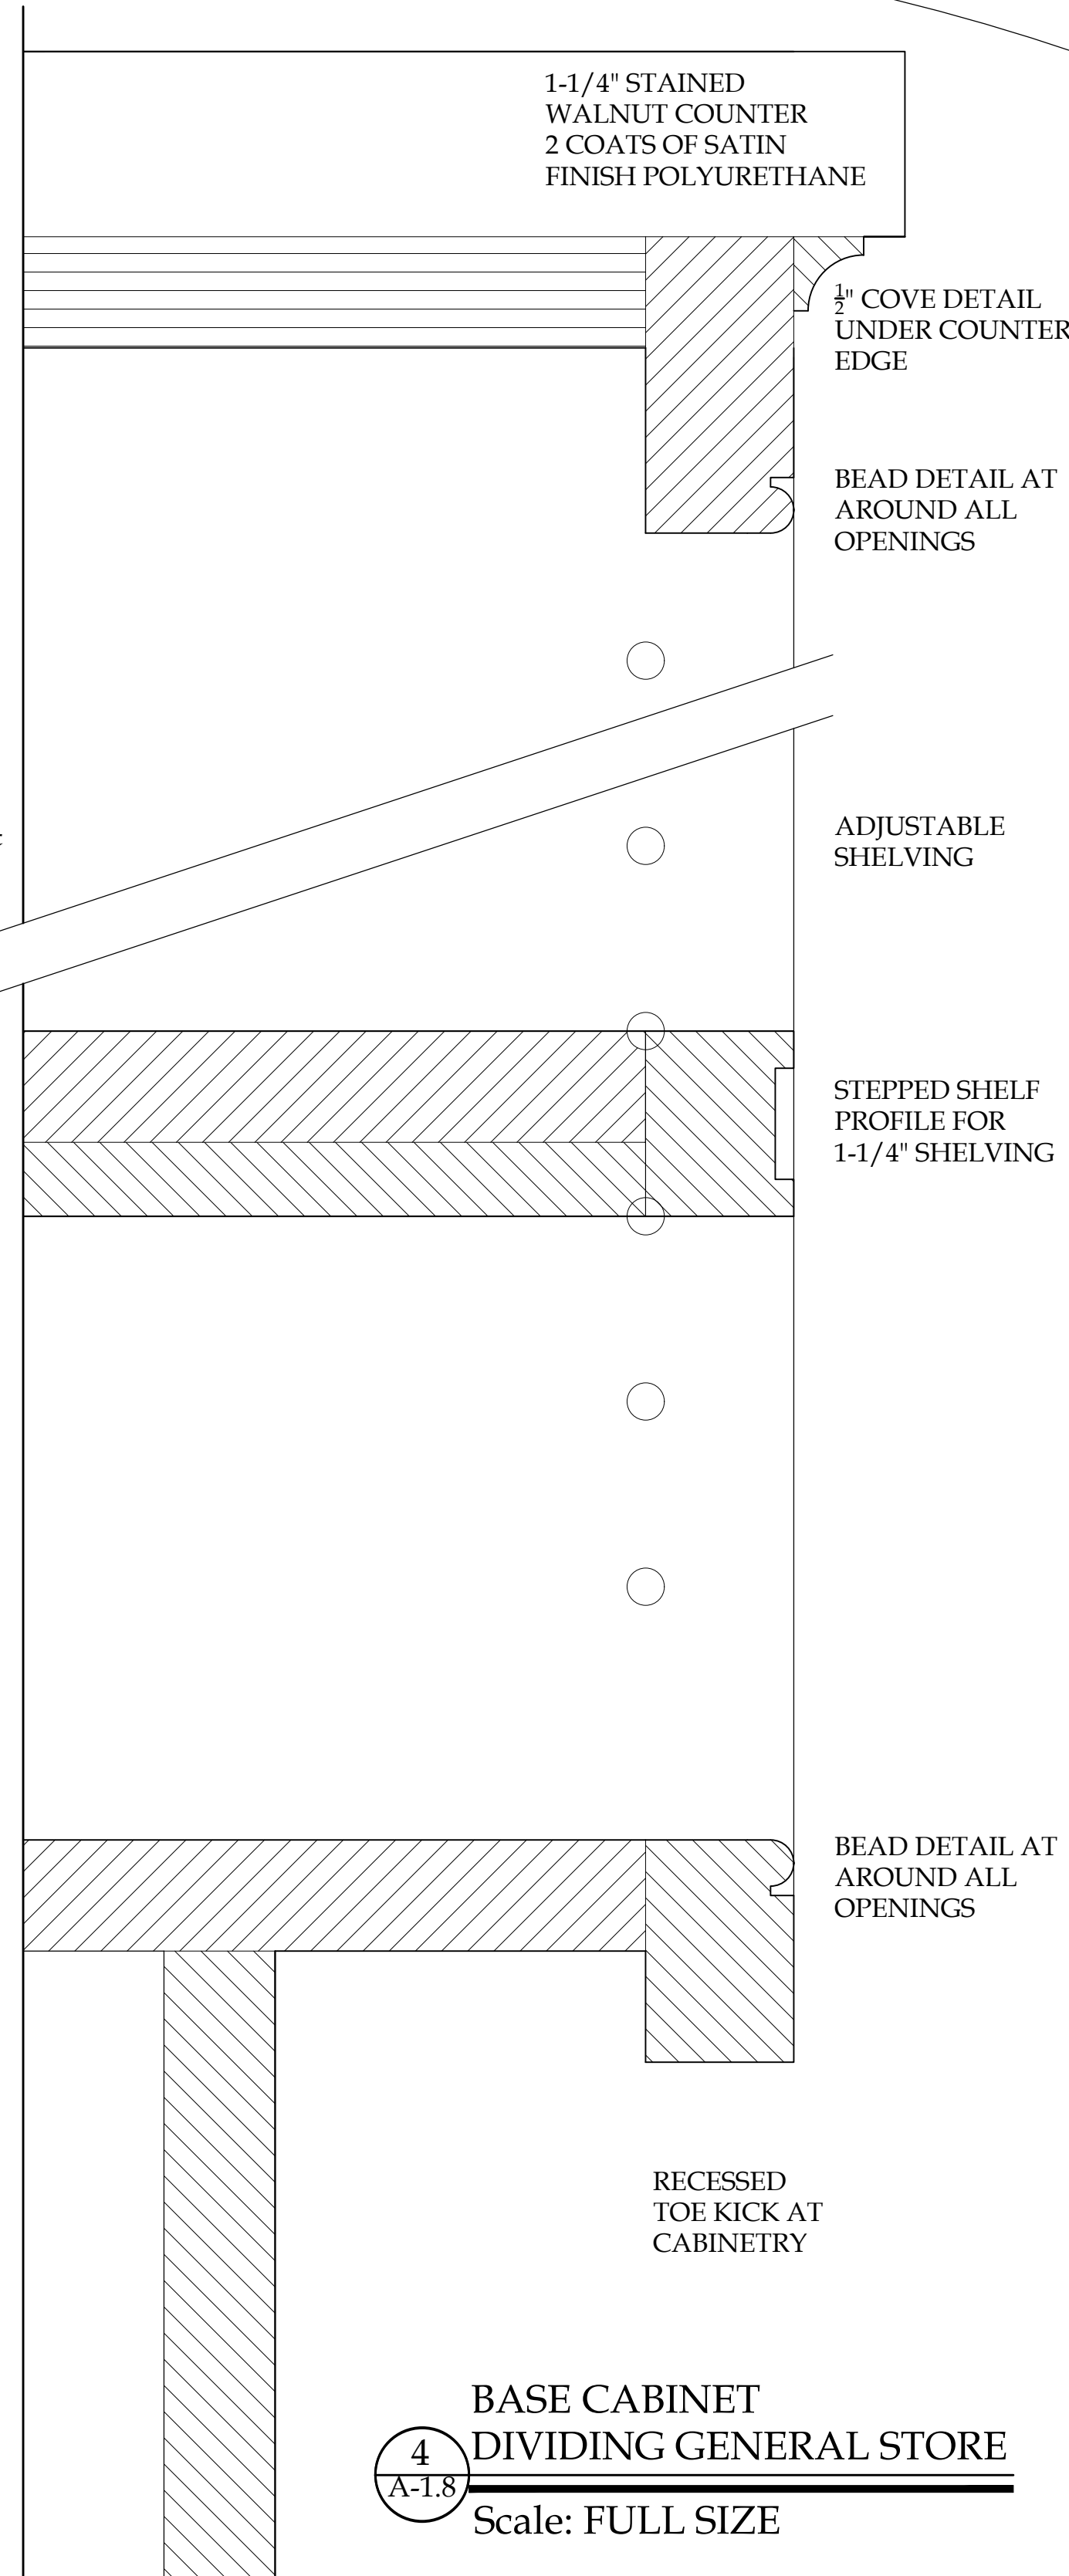

4 BASE CABINET DIVIDING GENERAL STORE
A-1.8
Scale: FULL SIZE

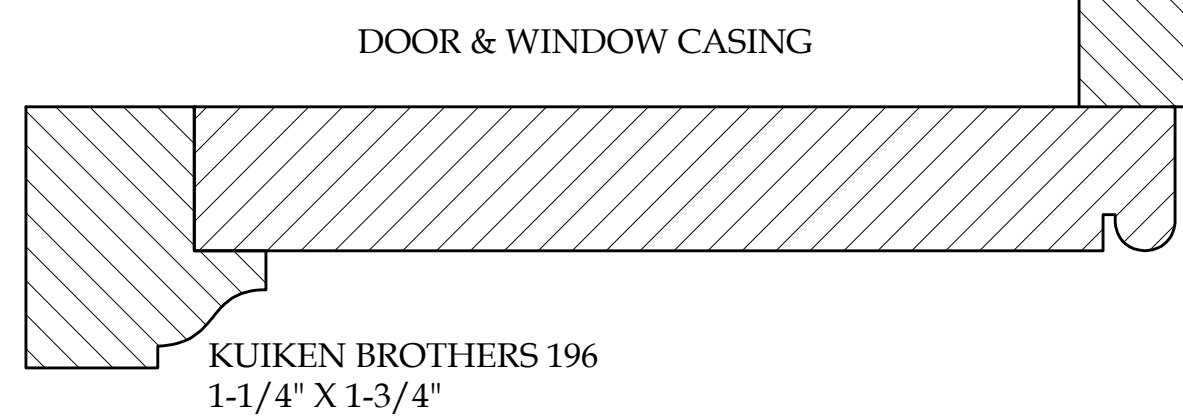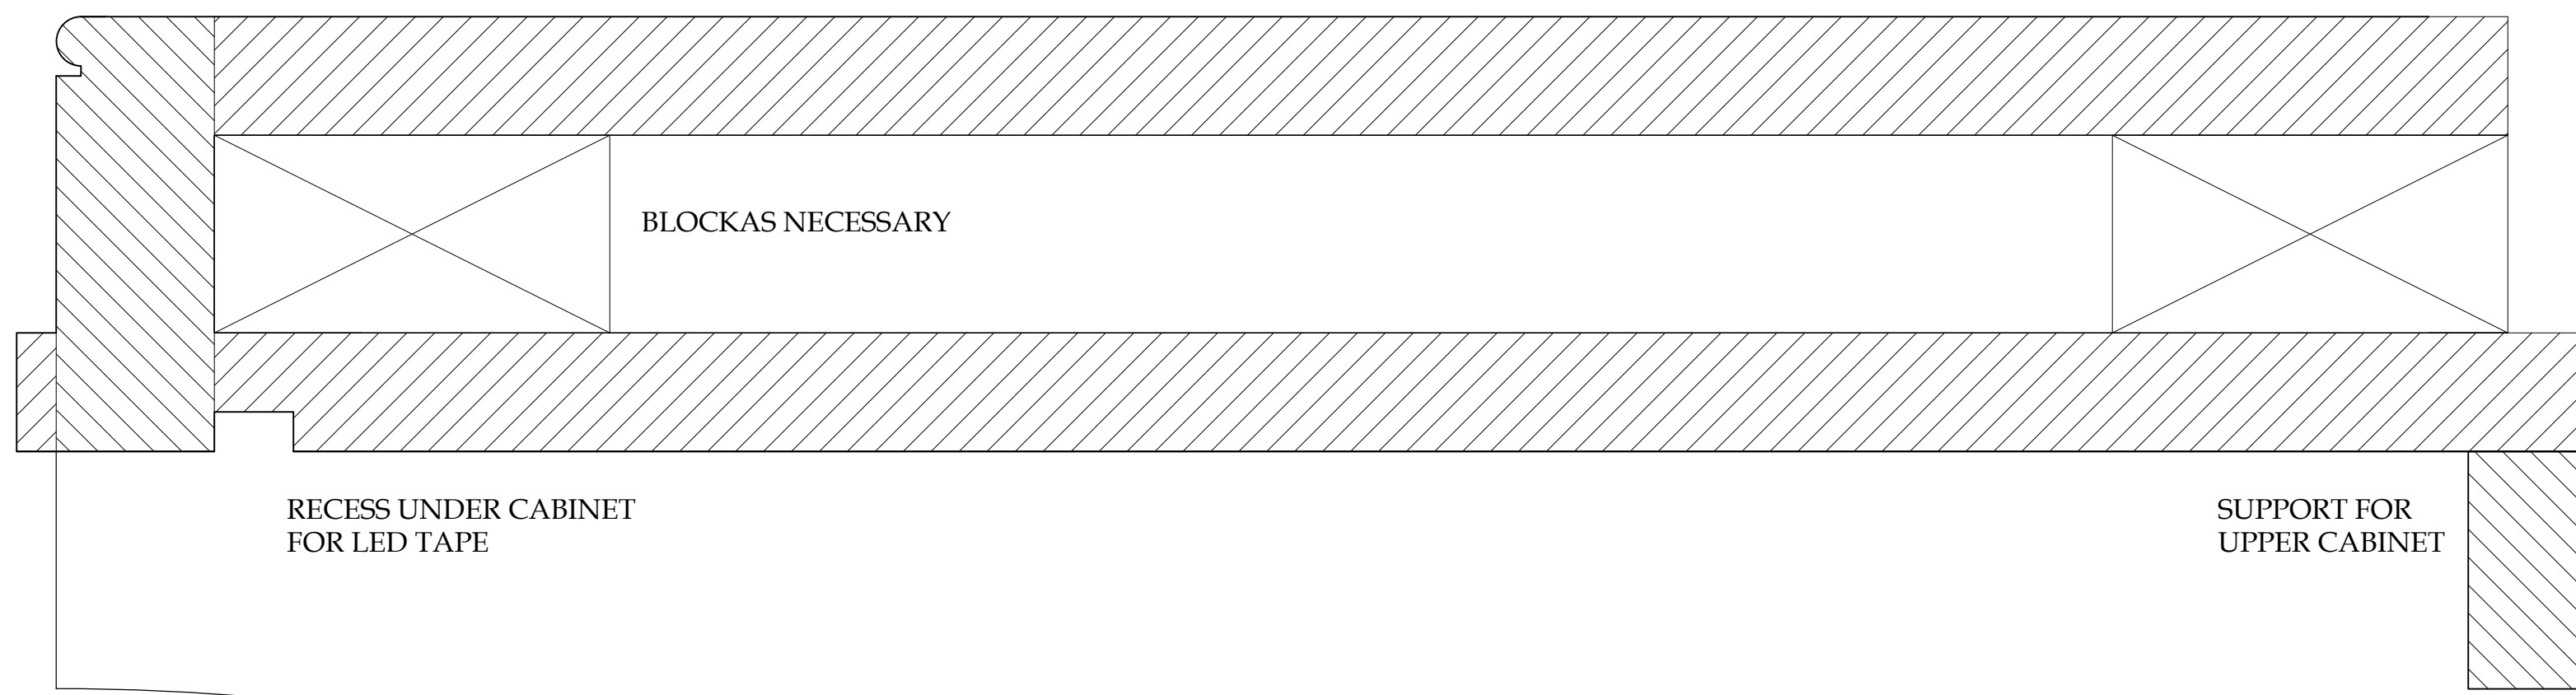

5 NEW CASING AT WINDOWS & DOORS
A-1.8
Scale: FULL SIZE

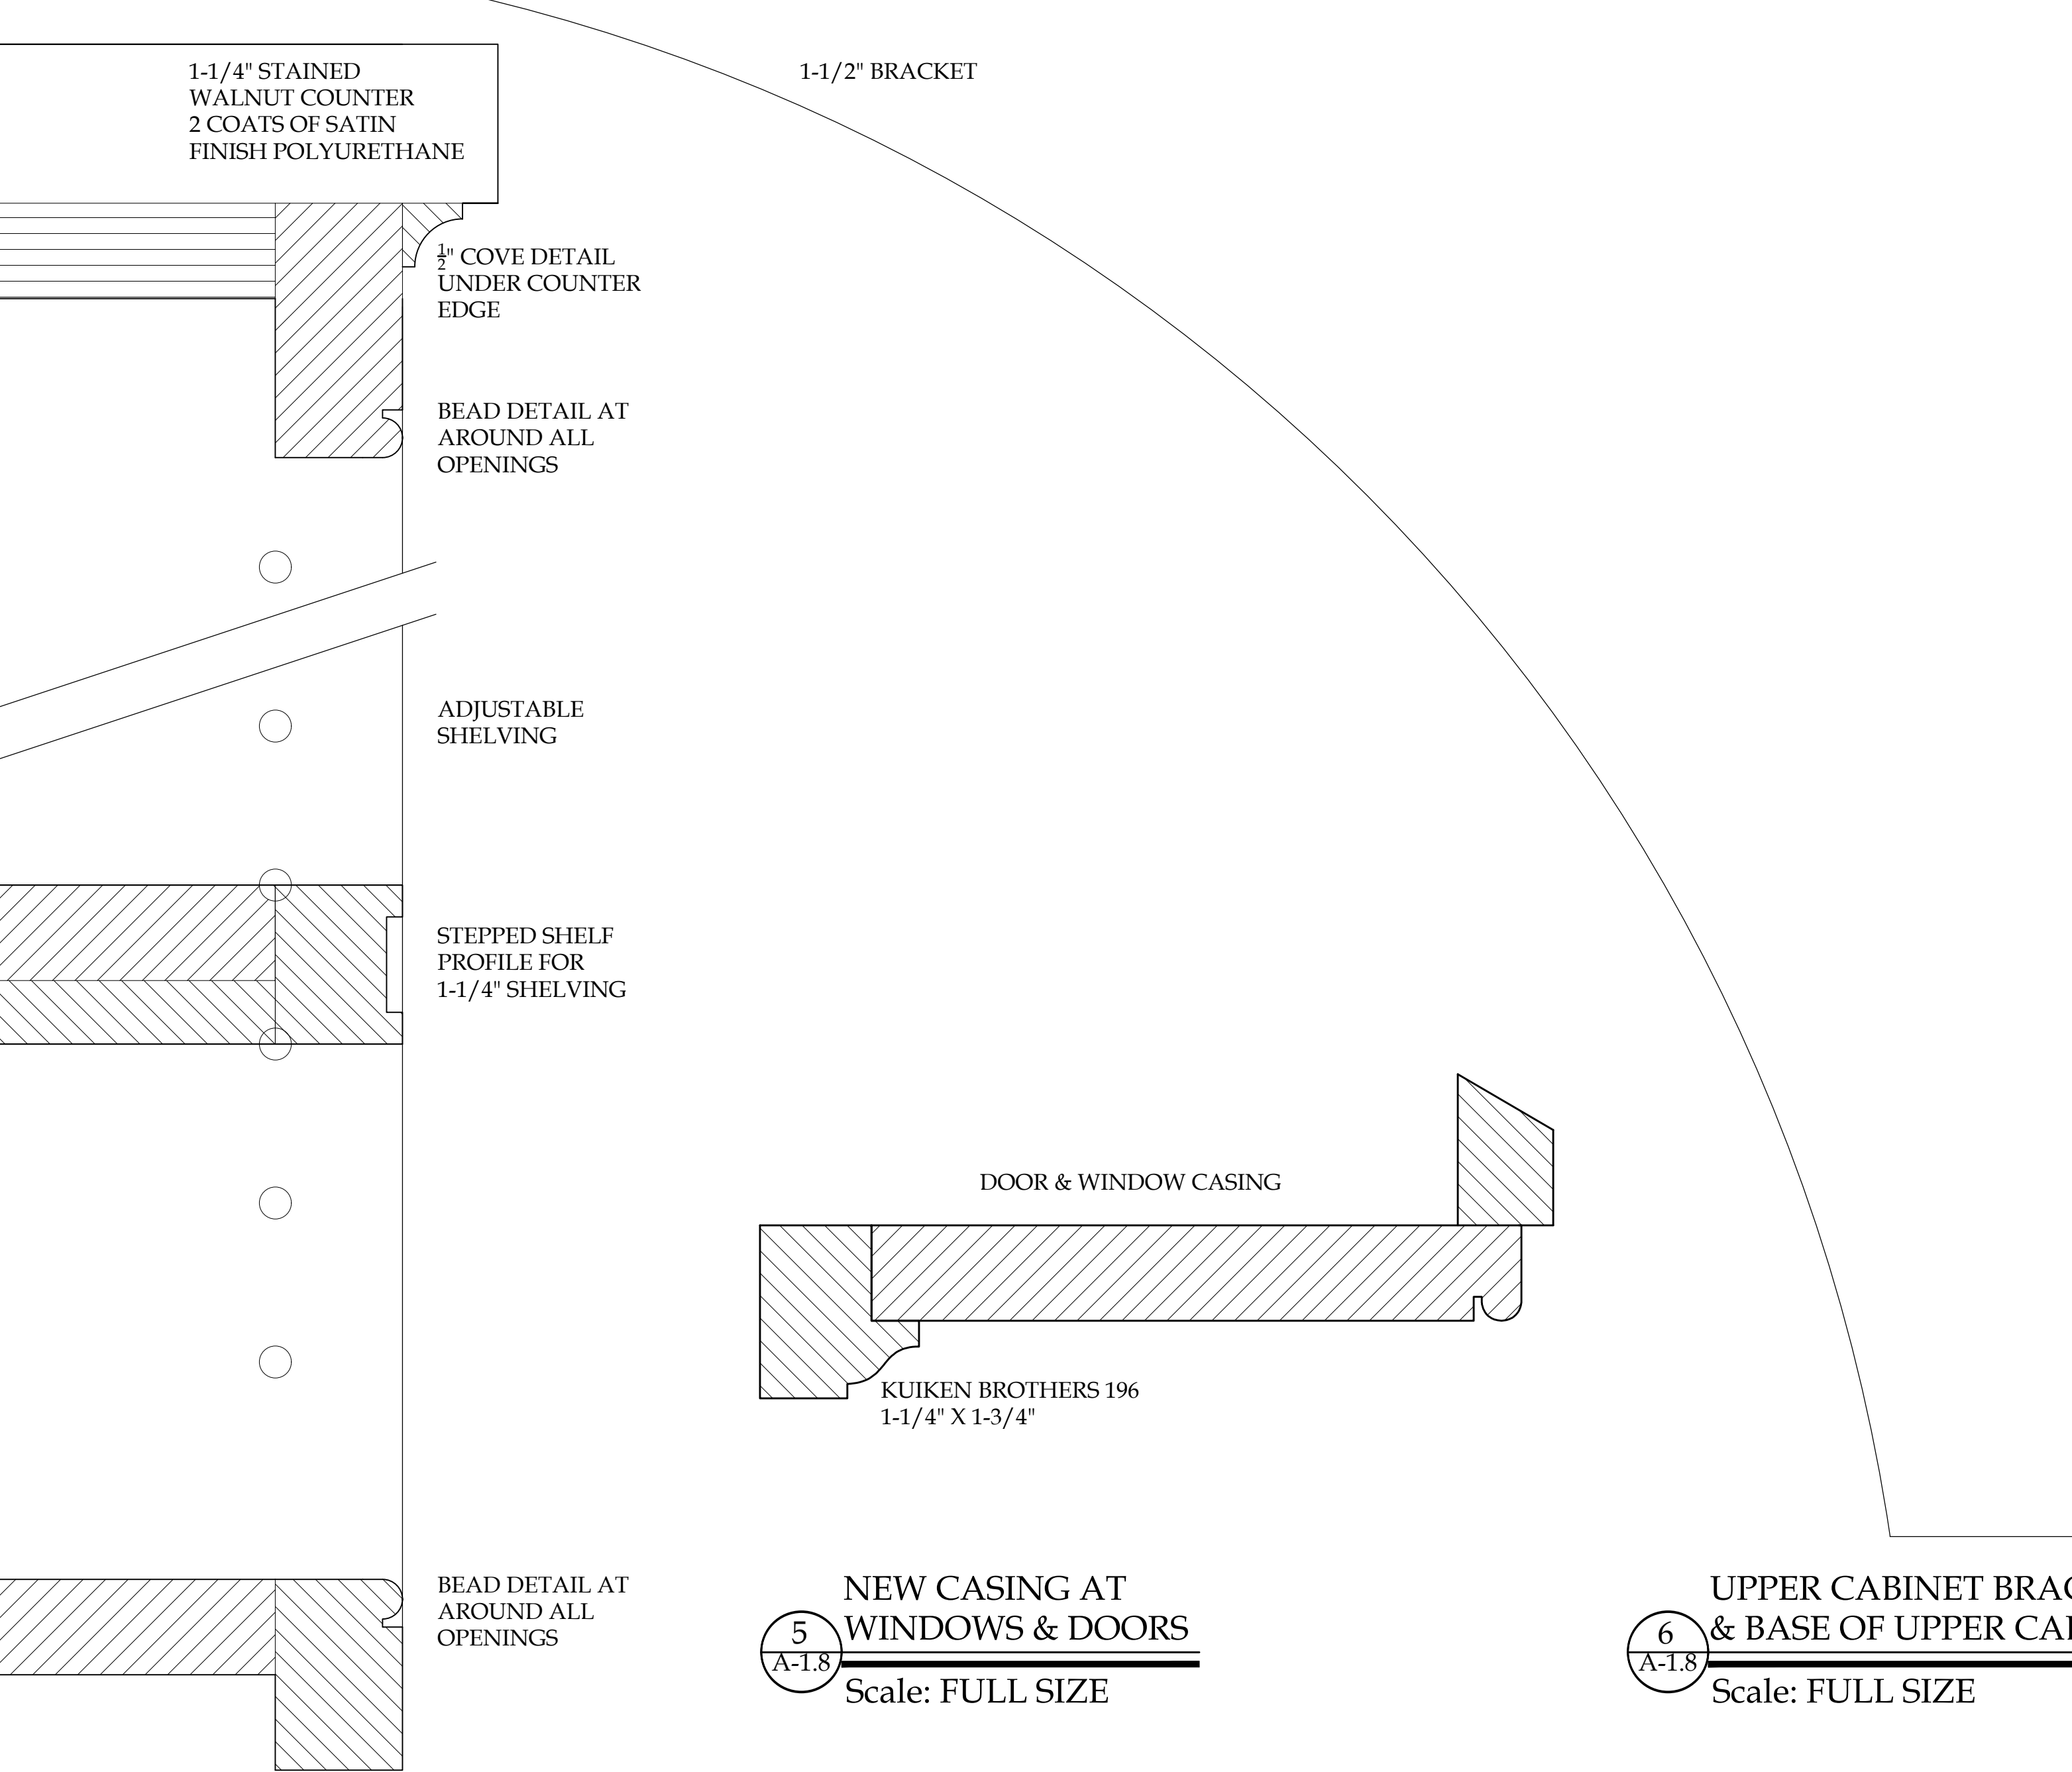

6 UPPER CABINET BRACKET & BASE OF UPPER CAB. DETAIL
A-1.8
Scale: FULL SIZE

86 PONDFIELD ROAD WEST, BRONXVILLE, NEW YORK 10708

DIAMOND COVE GENERAL STORE
GENERAL STORE
CABINETS DETAILS

© COPYRIGHT 2017
NASTASI VAIL DESIGN, LLC
THIS DRAWING IS THE
PROPERTY OF THE
DRAWING AND MAY NOT BE
REPRODUCED OR
TRANSMITTED IN ANY
FORM OR BY ANY
MEANS WITHOUT THE
WRITTEN PERMISSION
OF NASTASI VAIL DESIGN, LLC

MRS. ALEXANDRA WIGHT
GENERAL STORE, GREAT DIAMOND ISLAND
PORTLAND, MAINE 04109

DATE 1/24/18
SCALE FULL SIZE
SHEET NO. 11.8



REVISIONS	
DATE	REMARKS