

**ECKEL RESIDENCE - PERMIT SET**

**DRAWING INDEX**

- G1.001 COVER SHEET/DRAWING INDEX/SITE PLAN
- A1.001 EXISTING FLOOR PLANS
- A1.002 EXISTING EXTERIORS
- A2.001 PROPOSED FLOOR PLANS
- A3.001 PROPOSED ELEVATIONS
- A3.002 EXTERIOR WINDOW AND DOOR SCHEDULE
- A4.001 SECTIONS
- S2.001 PROPOSED BASEMENT PLAN/FRAMING PLANS
- S2.002 PROPOSED FRAMING PLANS

**Address:** 45 Seashore Ave, Peaks Island, Portland, Maine.

**C.B.L. #:** 084 D005-007.

**Zone:** IR-2.

**Owner:** Jennifer and Peter Eckel.

**Existing:** -One-and-a-half story principal structure plus partial daylight basement w/ one small outbuilding. Basement level deck and exterior stair to main level entry deck.

**Proposed:** -Temporarily support existing house at main level floor framing and above.  
 -Demolish existing exposed ledge at lower level.  
 -Build new foundation system and exterior walls at lower level.  
 -Renovate main and upper levels.  
 -Demolish existing deck; and add new deck at South of house, new decks and stairs at West of house.

**Lot Coverage:** Lot Area = 15,554 sq. ft.  
 Max. Allowable Lot Coverage is 20% of 15,554 sq. ft. or 3,110.8 sq. ft.  
 Existing Lot Coverage = 1,402 sq. ft.  
 Proposed Total Lot Coverage = 1,360 sq. ft.


**Parking:** Unchanged.

**Grading:** Minor regrading associated with lower level entry doors.

**Utilities:** Unchanged.

**Erosion Control:** 58 fence / erosion control by G.C. as required by Maine Erosion Control and Sediment Control Handbook For Construction Best Management Practices, Section 14.

**Sprinkler Calculation:** Sprinkler not Required.  
 Pending final revisions to City of Portland Ordinance.

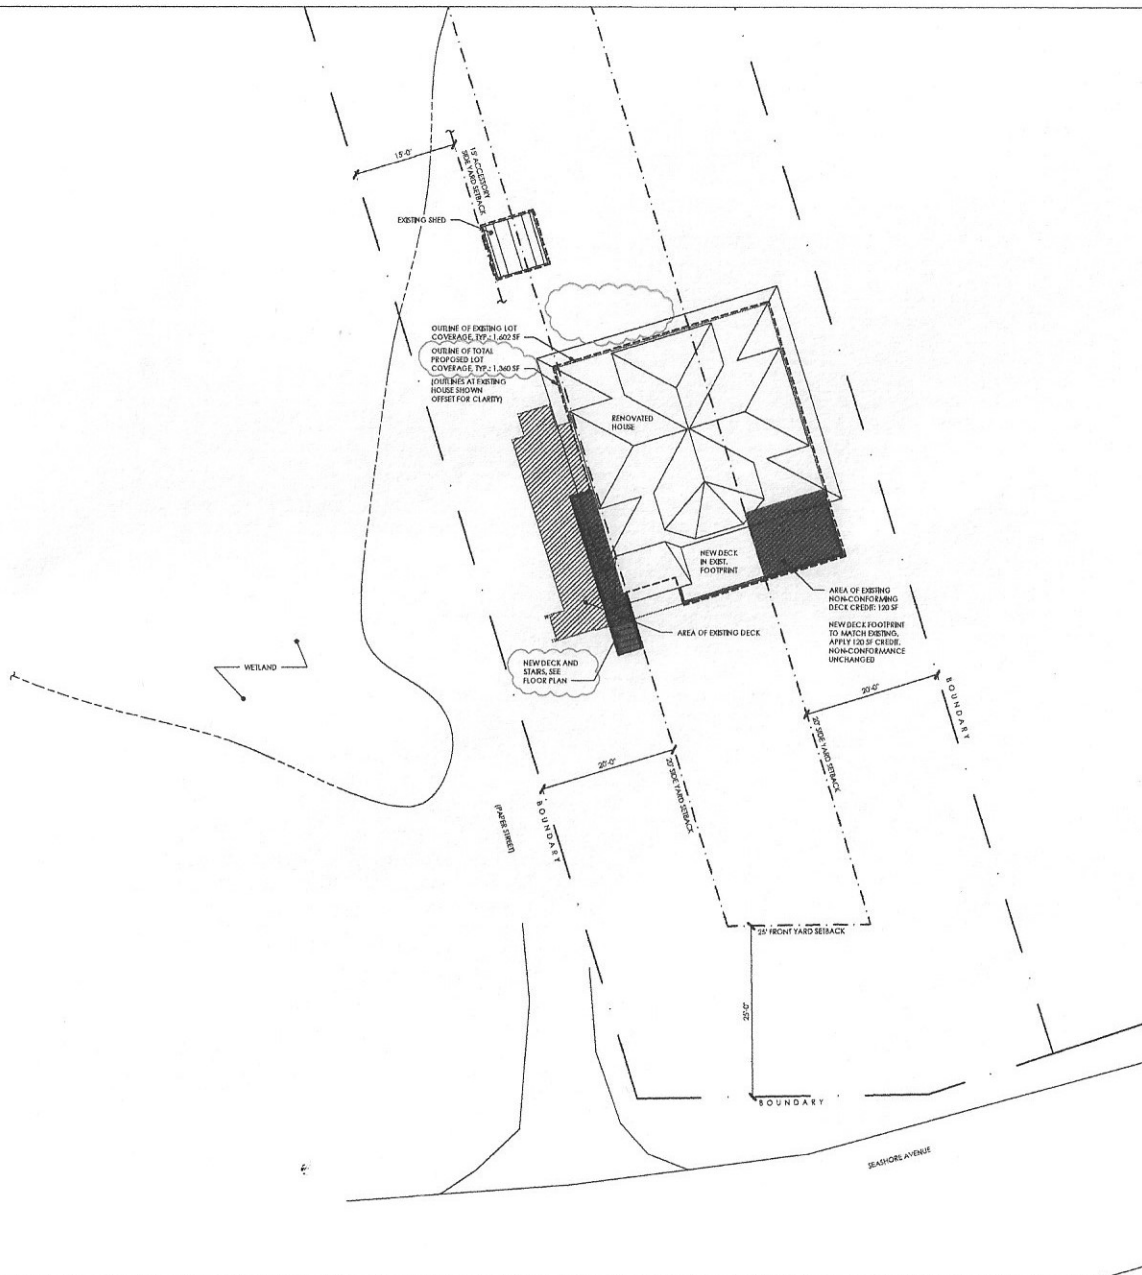

**1 SITE PLAN**  
 Scale: 1/8" = 1'-0"

