


DEP 75' SETBACK FROM HIGHEST ANNUAL TIDE ELEV. 7.2

75' SETBACK FROM MEAN HIGH TIDE ELEV. 4.88

TO SEASHORE AVE.

RYEFIELD STREET

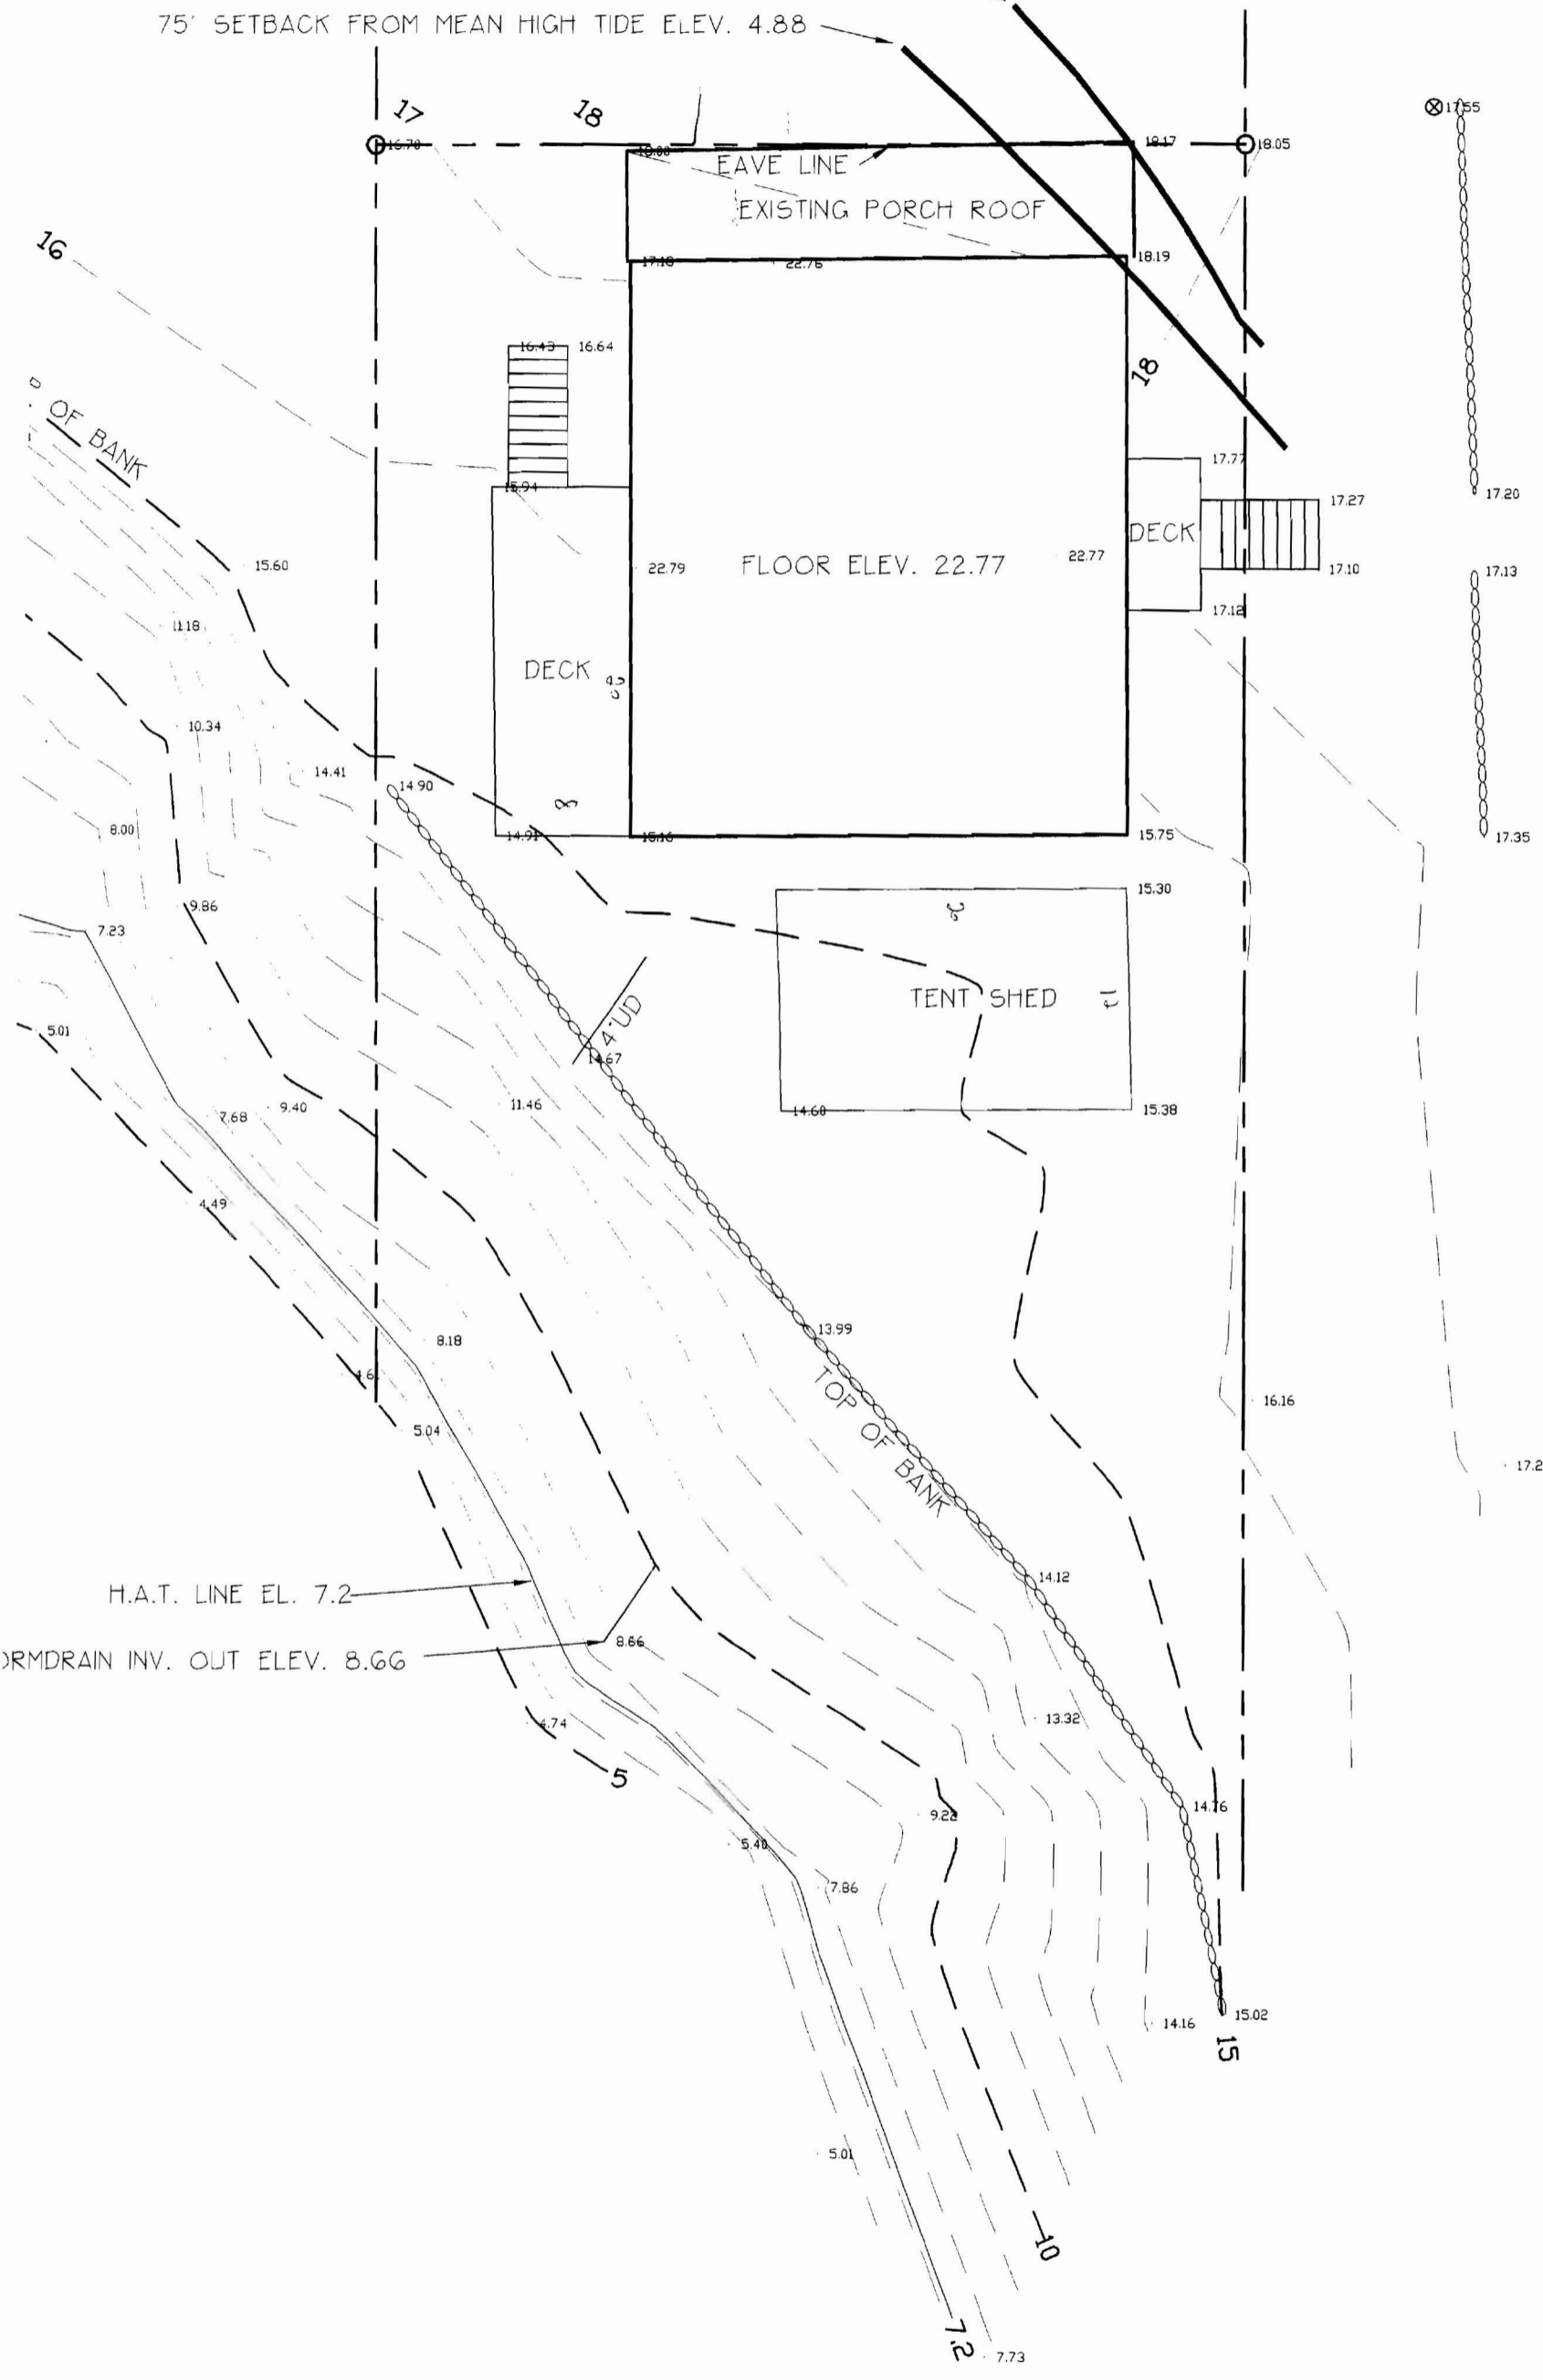

△18.53

NO.

- 1. PAR
- IN 2
- THE
- 2. PAR
- SEV
- 3. SL
- 4. HI
- DA
- BE