



Bryefield st

RIGHT SIDE

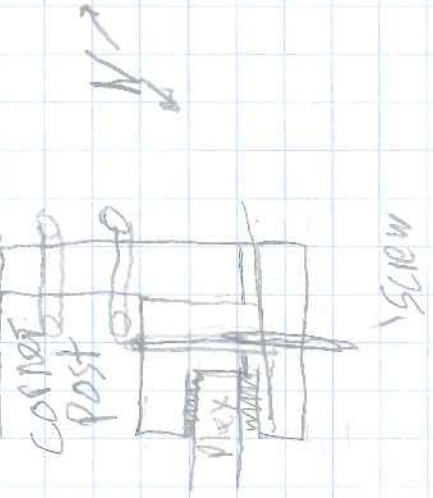


OR

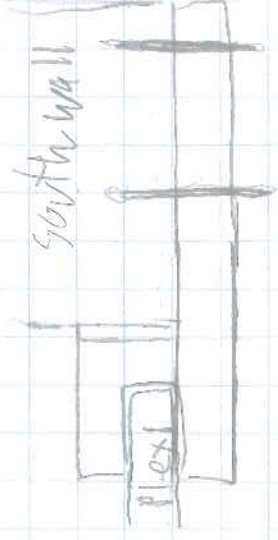

1/8 STAINLESS STEEL FRAMING

CENTER

LEFT SIDE 1/8 = 1 sq

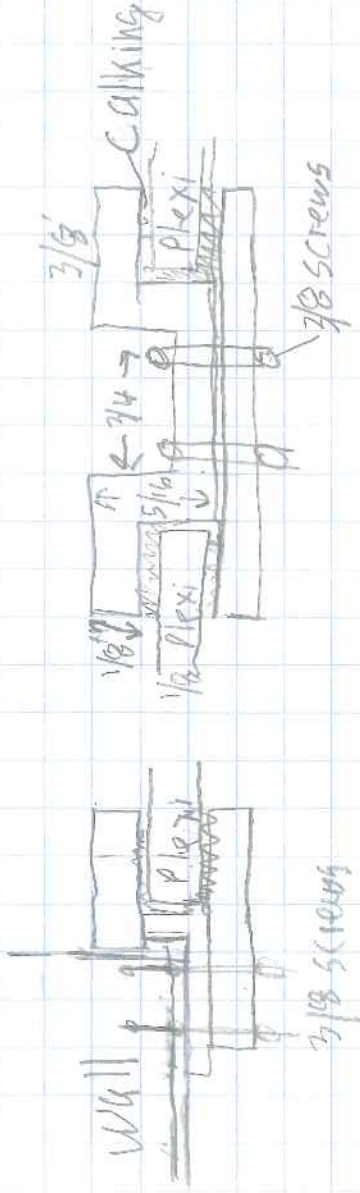

1/4" Plexi can with stand 100mph winds