


Kathleen McCarthy

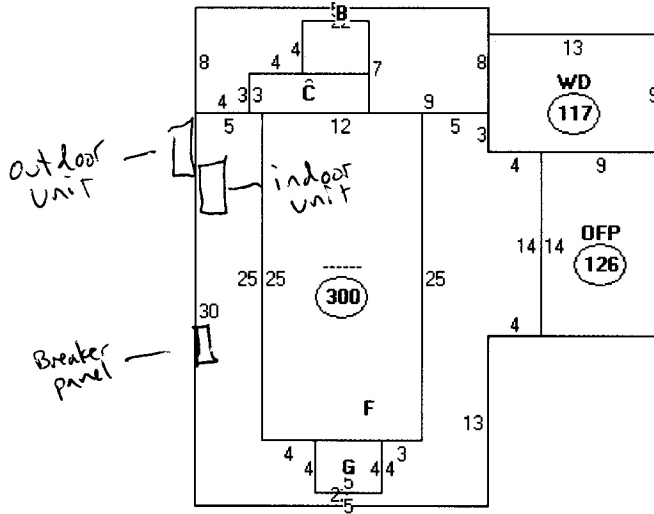

Descriptor/Area

- A: -----
300 sqft
- B: OFF
129 sqft
- C: 5Fr/FBAY
27 sqft
- D: WD
117 sqft
- E: OFF
126 sqft
- F: 1Fr
396 sqft
- G: -----
20 sqft
- H: EP
sqft
(not drawn - error)